




PROPOSED SIDE ELEVATION

PROPOSED REAR ELEVATION


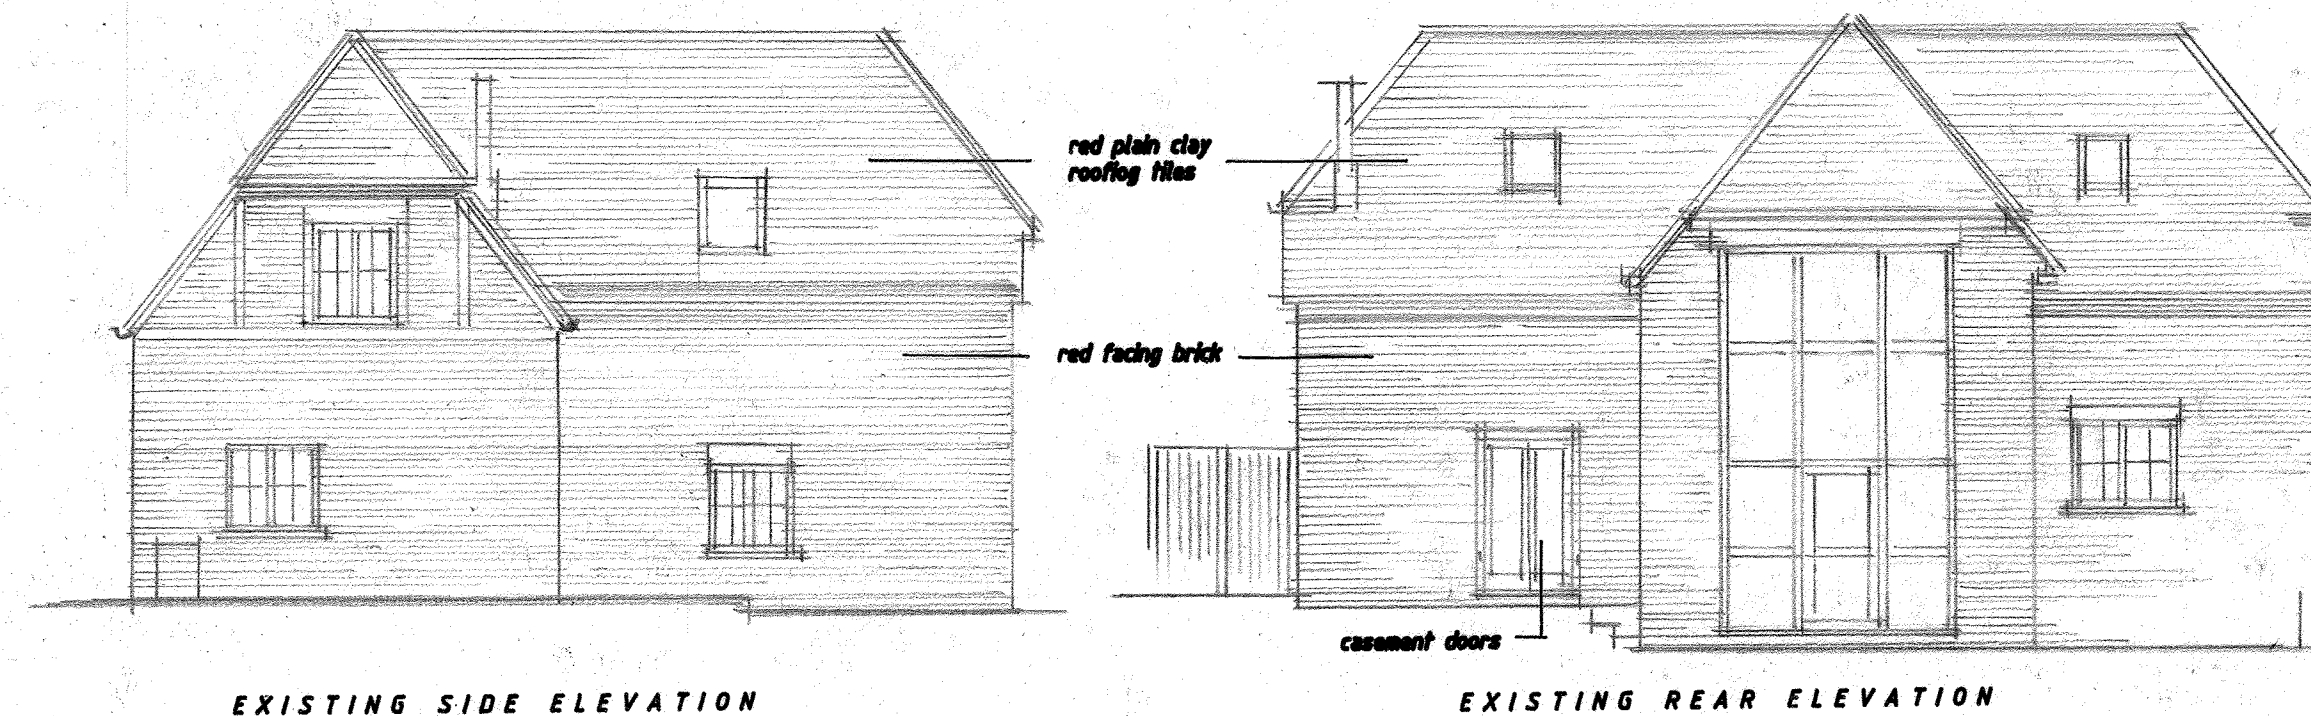


EXISTING SIDE ELEVATION

EXISTING REAR ELEVATION

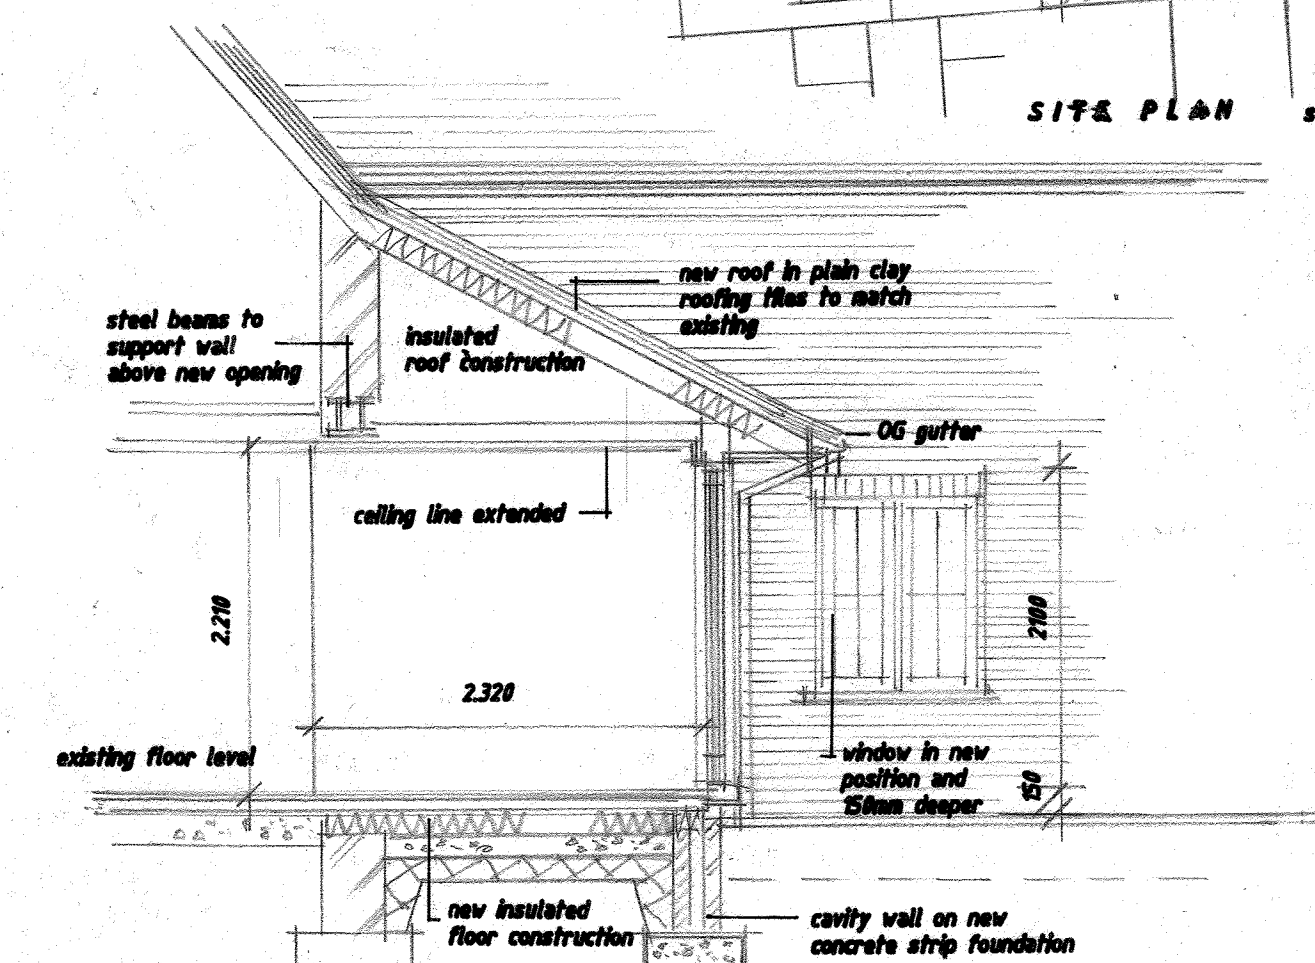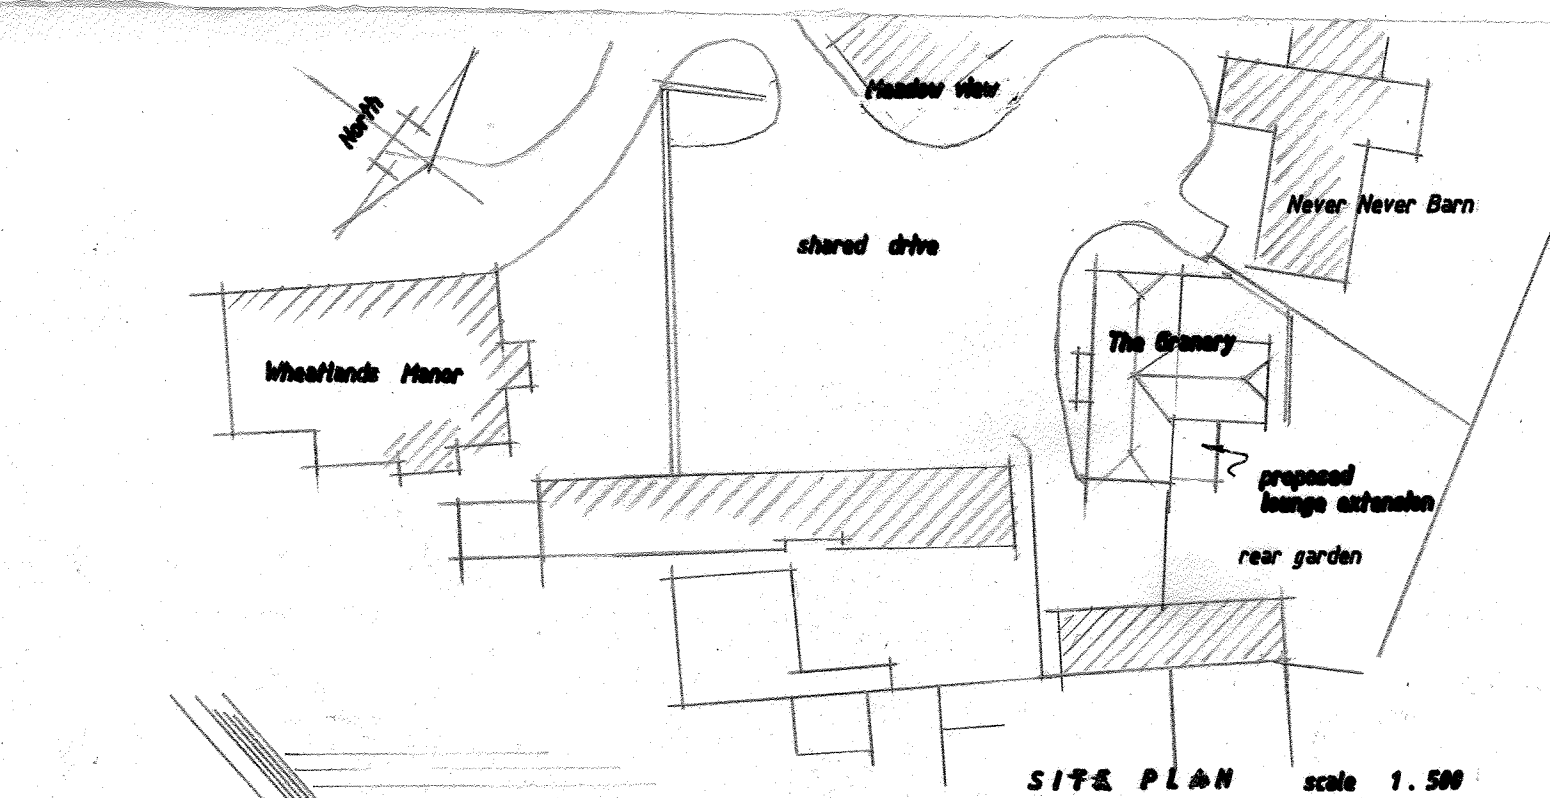

SECTION

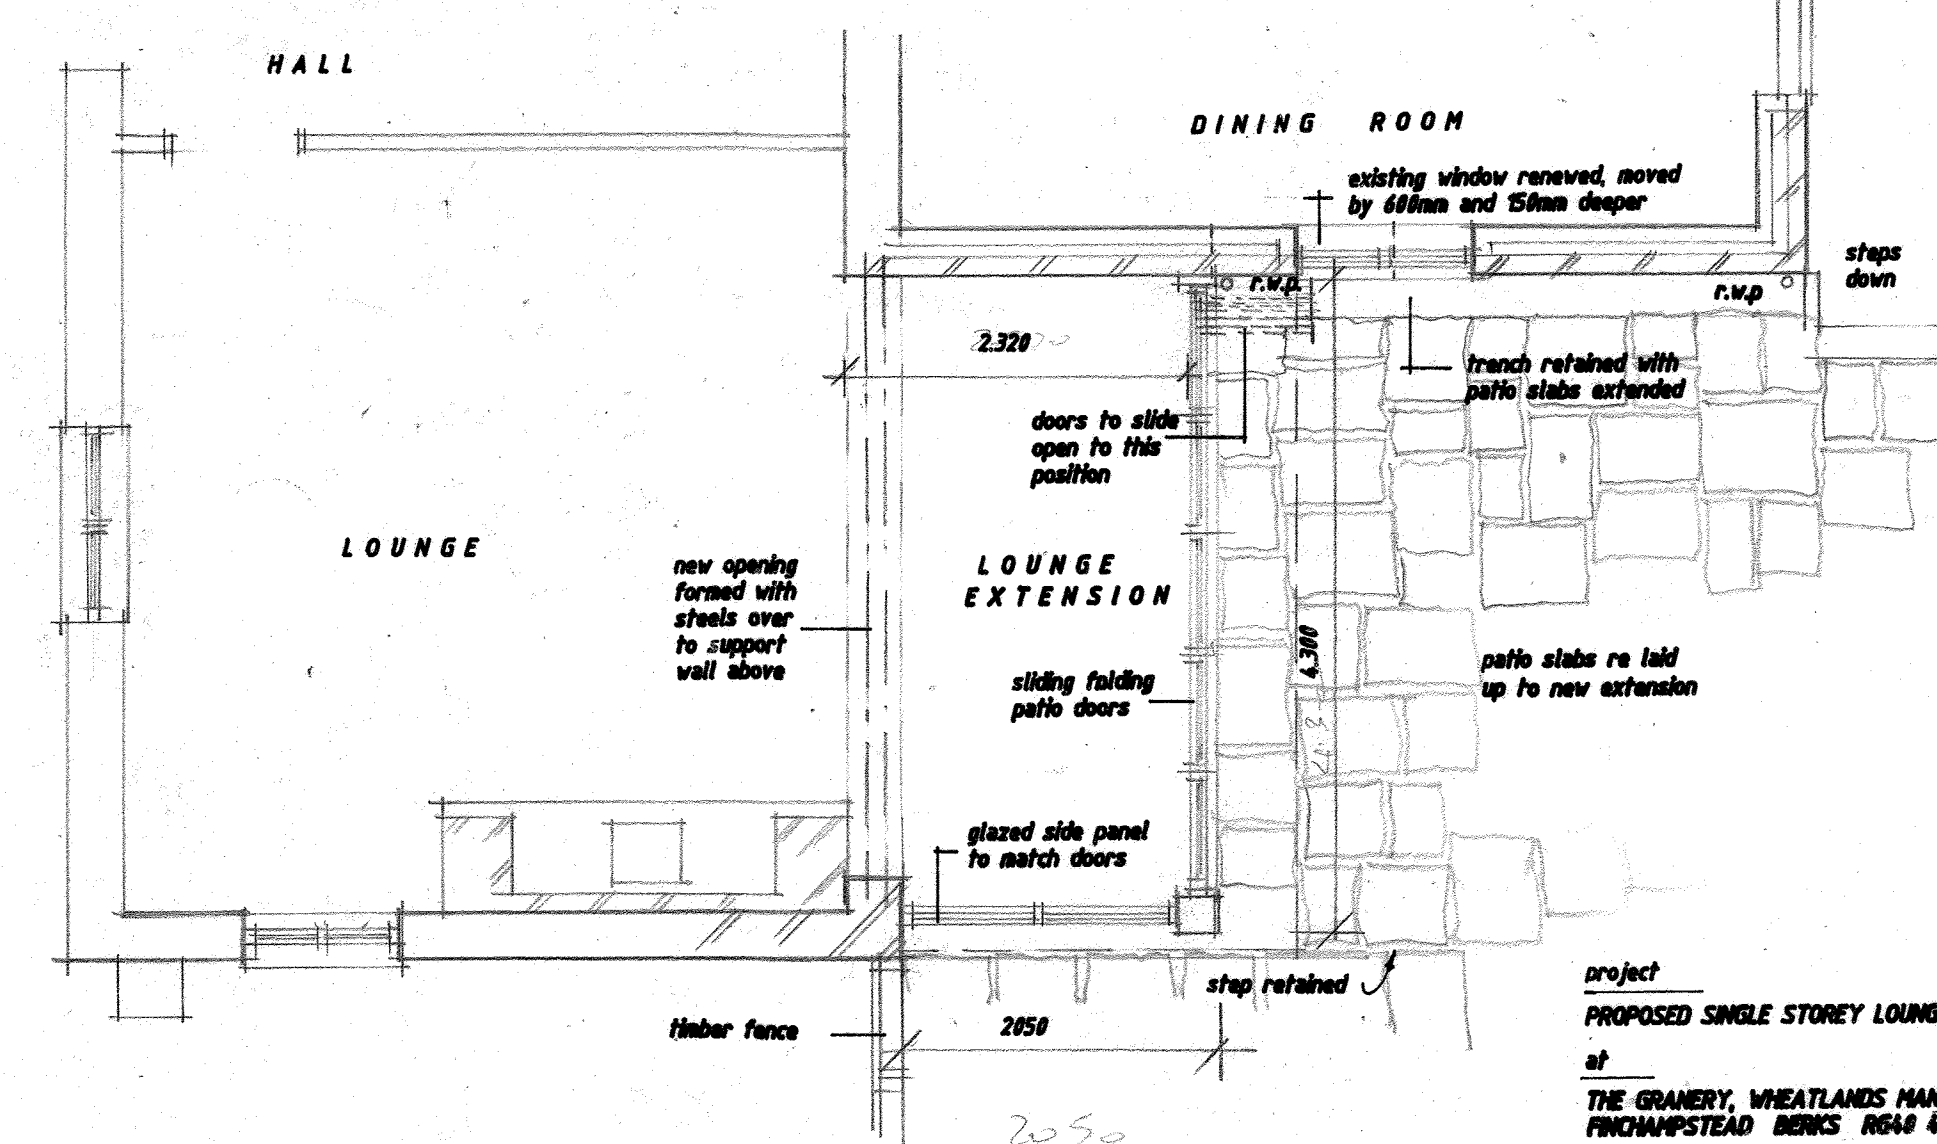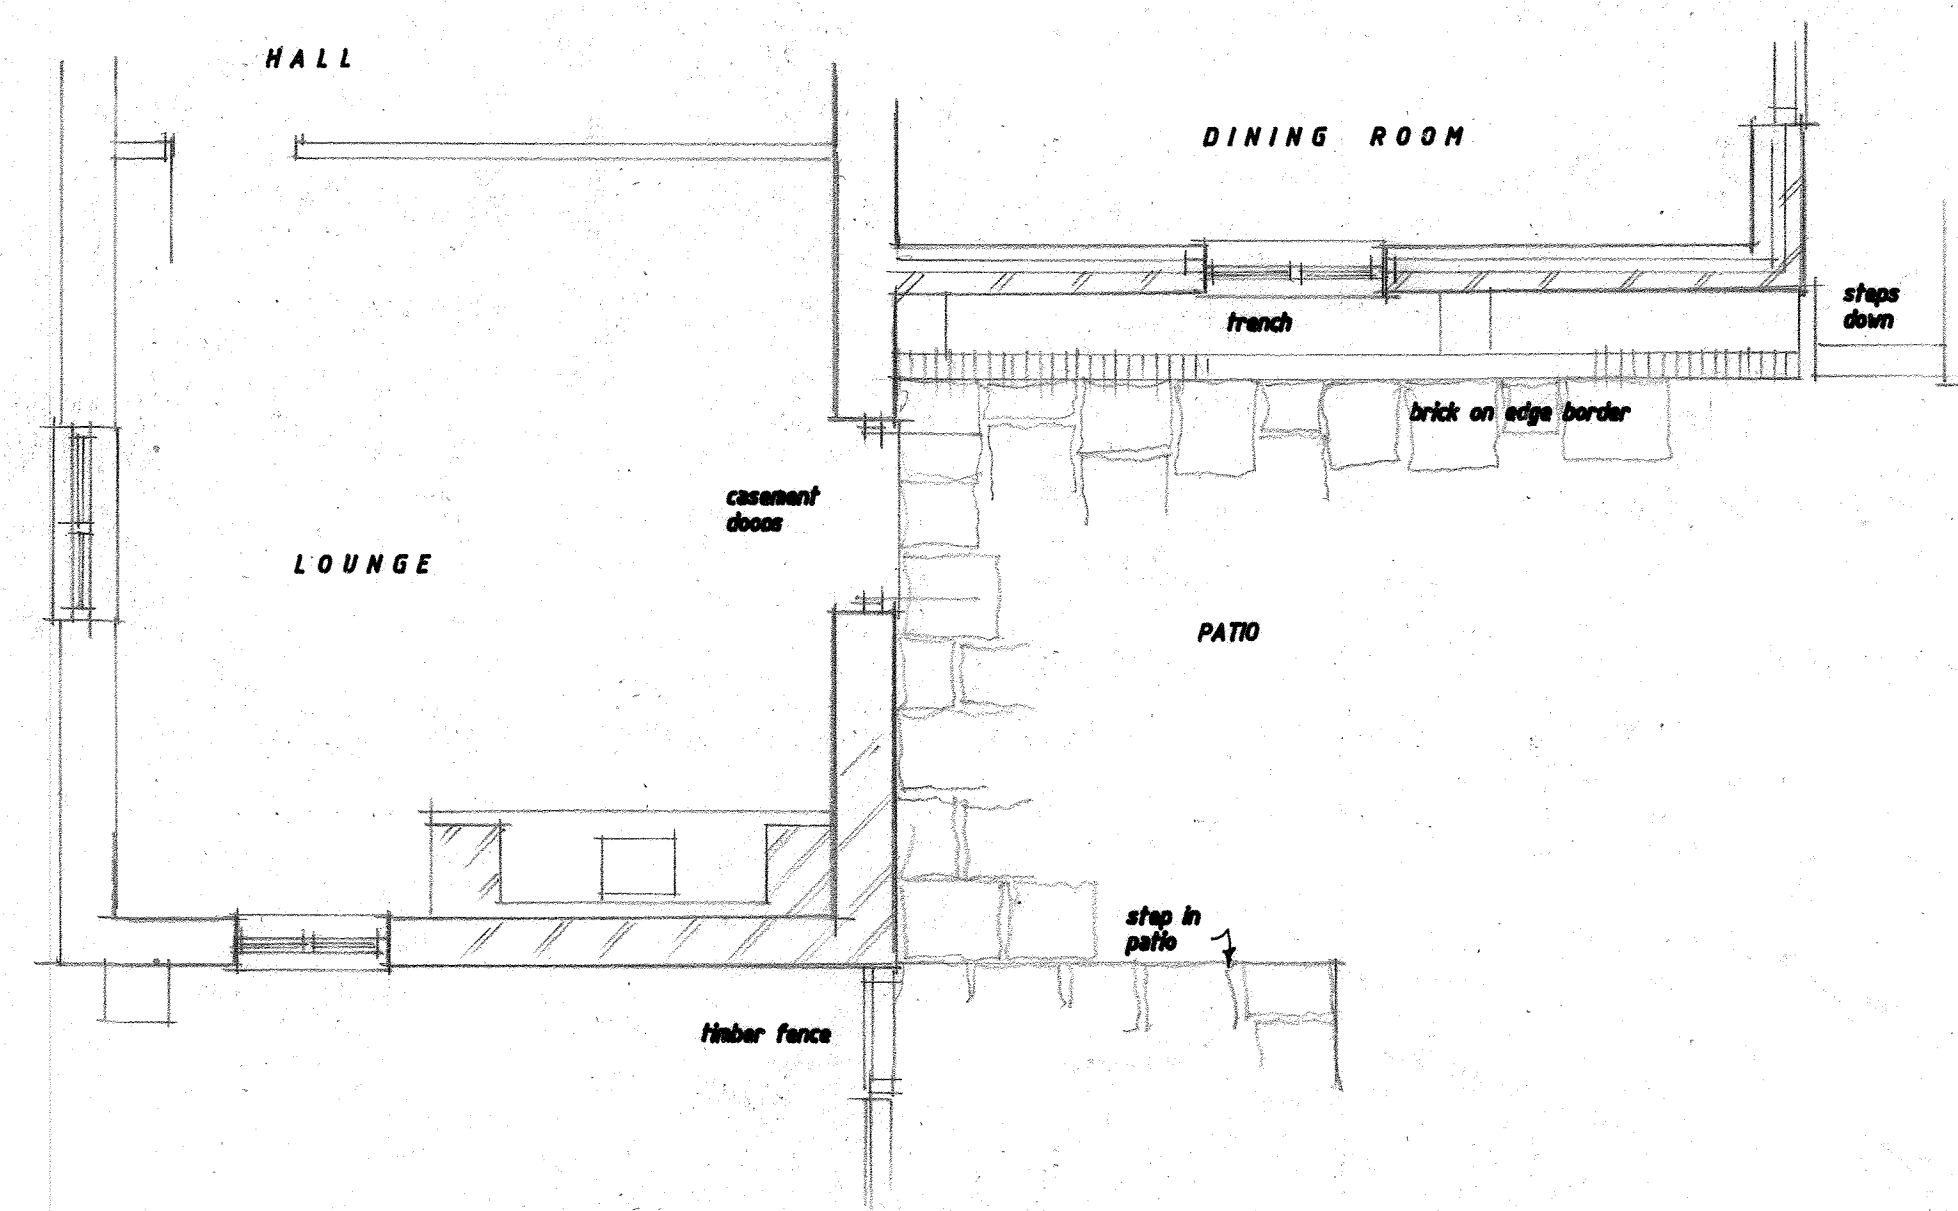

project
PROPOSED SINGLE STOREY LOUNGE EXTENSION
at
THE GRANARY, WHEATLANDS MANOR, PARK LANE
FINCHAMPTON, BERKS RG40 4DL
for
MR & MRS A WEBB
drawing
PLAN AND ELEVATIONS EXISTING AND PROPOSED
Date 30 / 01 / 2025 Scales 1:50 1:100
DRAWING NUMBER TG / PL / 01