





① Existing Front Elevation
1 : 100

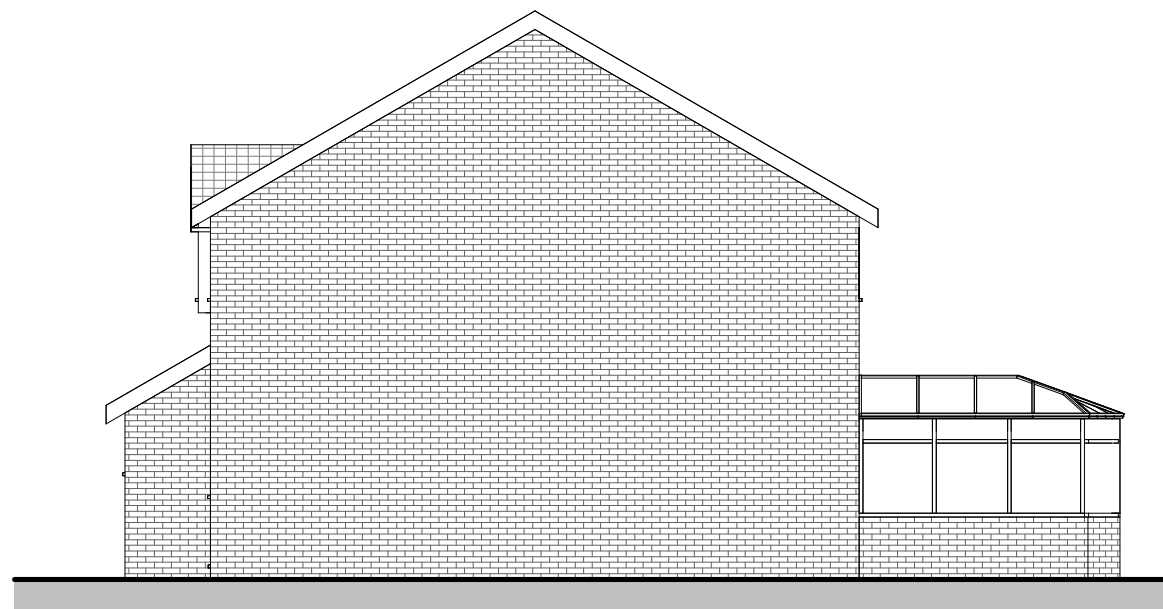

③ Existing East Elevation
1 : 100



② Existing Rear Elevation
1 : 100

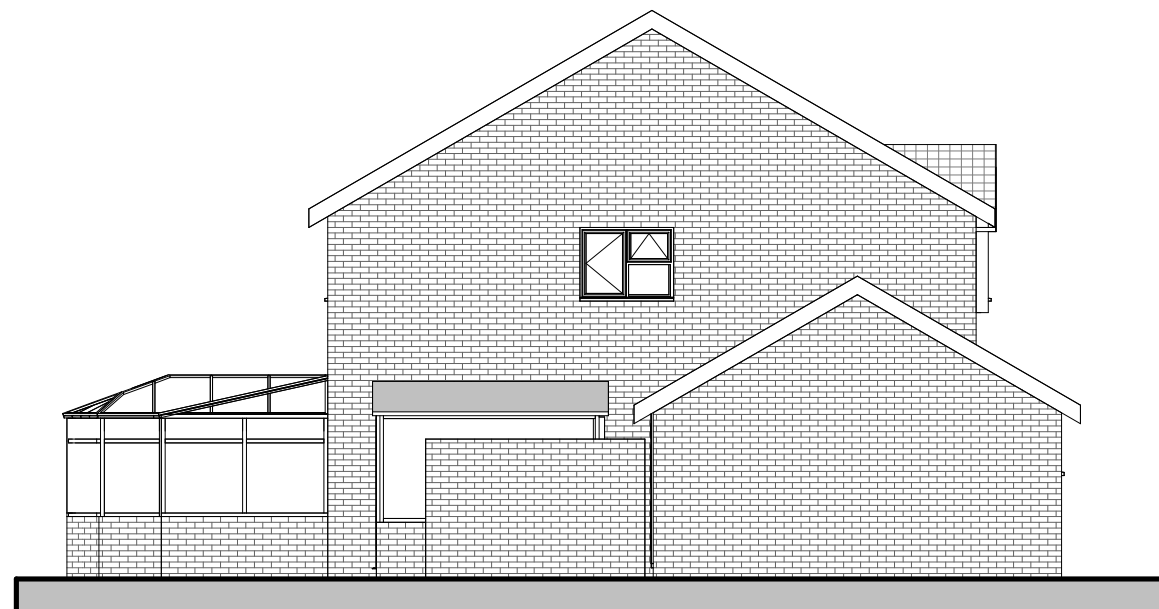

④ Existing West Elevation
1 : 100

No	Description	Date

01000200040006000800010000

SCALE 1:100

MILLIMETRES



 hello@extensio.ltd
 +44(0) 1483 977783

Project	37 Chatton Close, Reading RG6 4DY
Sheet	Existing Elevations

Client Jay			
Date	October 2025	Project number	2025-33
Scale (@ A3)		1 : 100	
Drawn by	GM	Drawing Number	A04
Checked by	GM	Rev	