





① Proposed Front Elevation
1 : 100

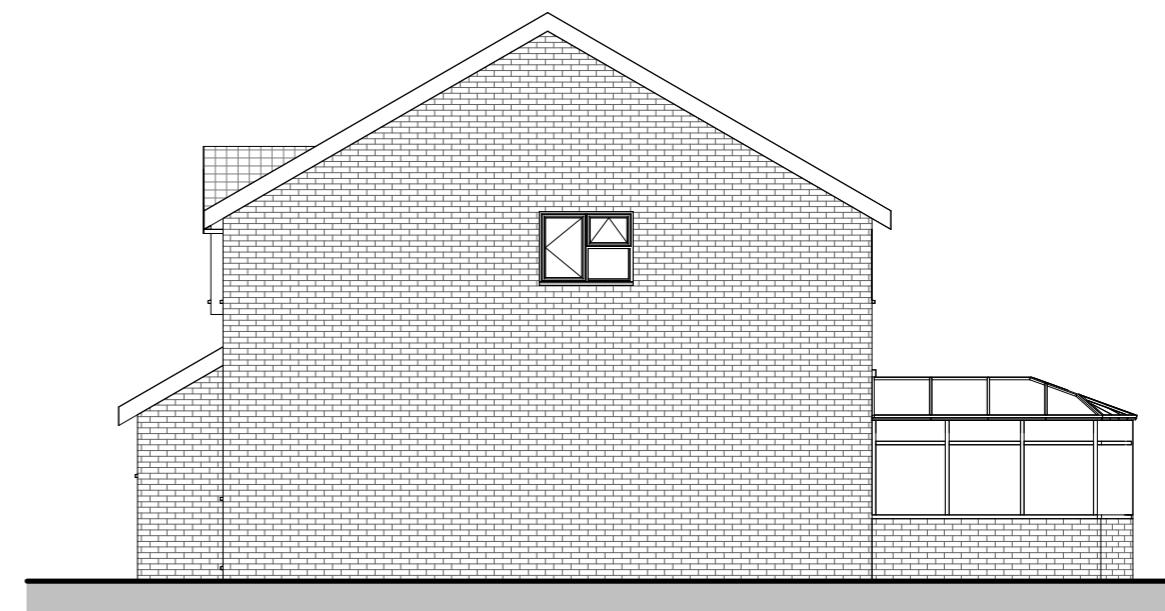

③ Proposed East Elevation
1 : 100



② Proposed Rear Elevation
1 : 100

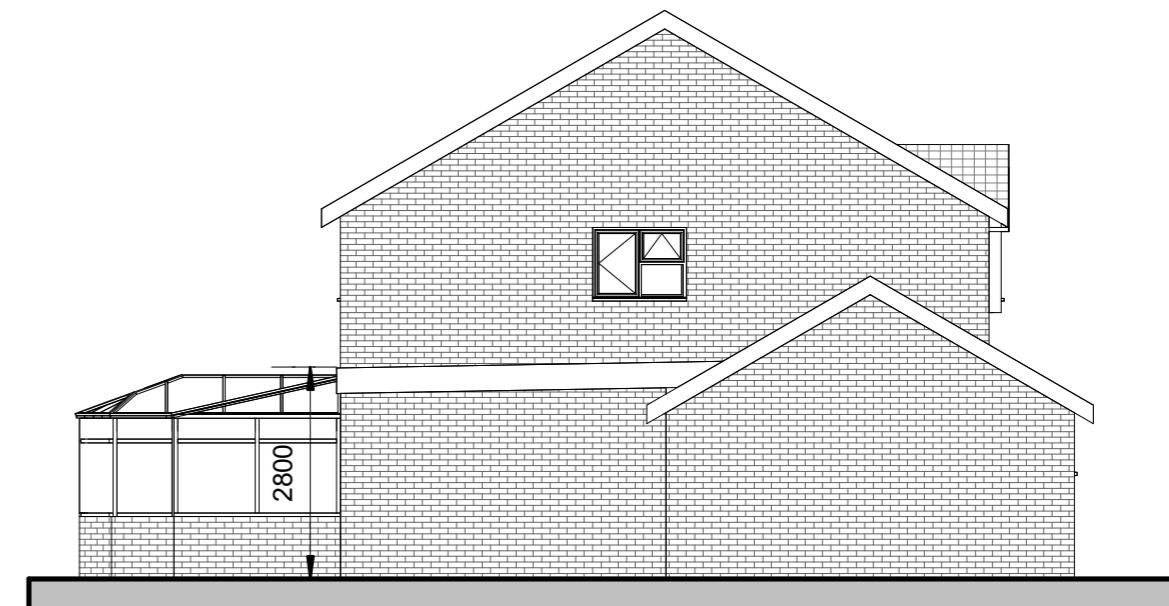

④ Proposed West Elevation
1 : 100

No	Description	Date	0 1000 2000 4000 6000 8000 10000	Project	Client
			SCALE 1:100 2000 4000 6000 8000 10000 MILLIMETRES	37 Chatton Close, Reading RG6 4DY	Jay
				Sheet	Date October 2025 Project number 2025-33 Scale (@ A3) 1 : 100
				Proposed E elevations	Drawn by GM Drawing Number A06 Checked by GM Rev



hello@extenso.ltd
+44(0) 1483 977783