


# North Court Farm

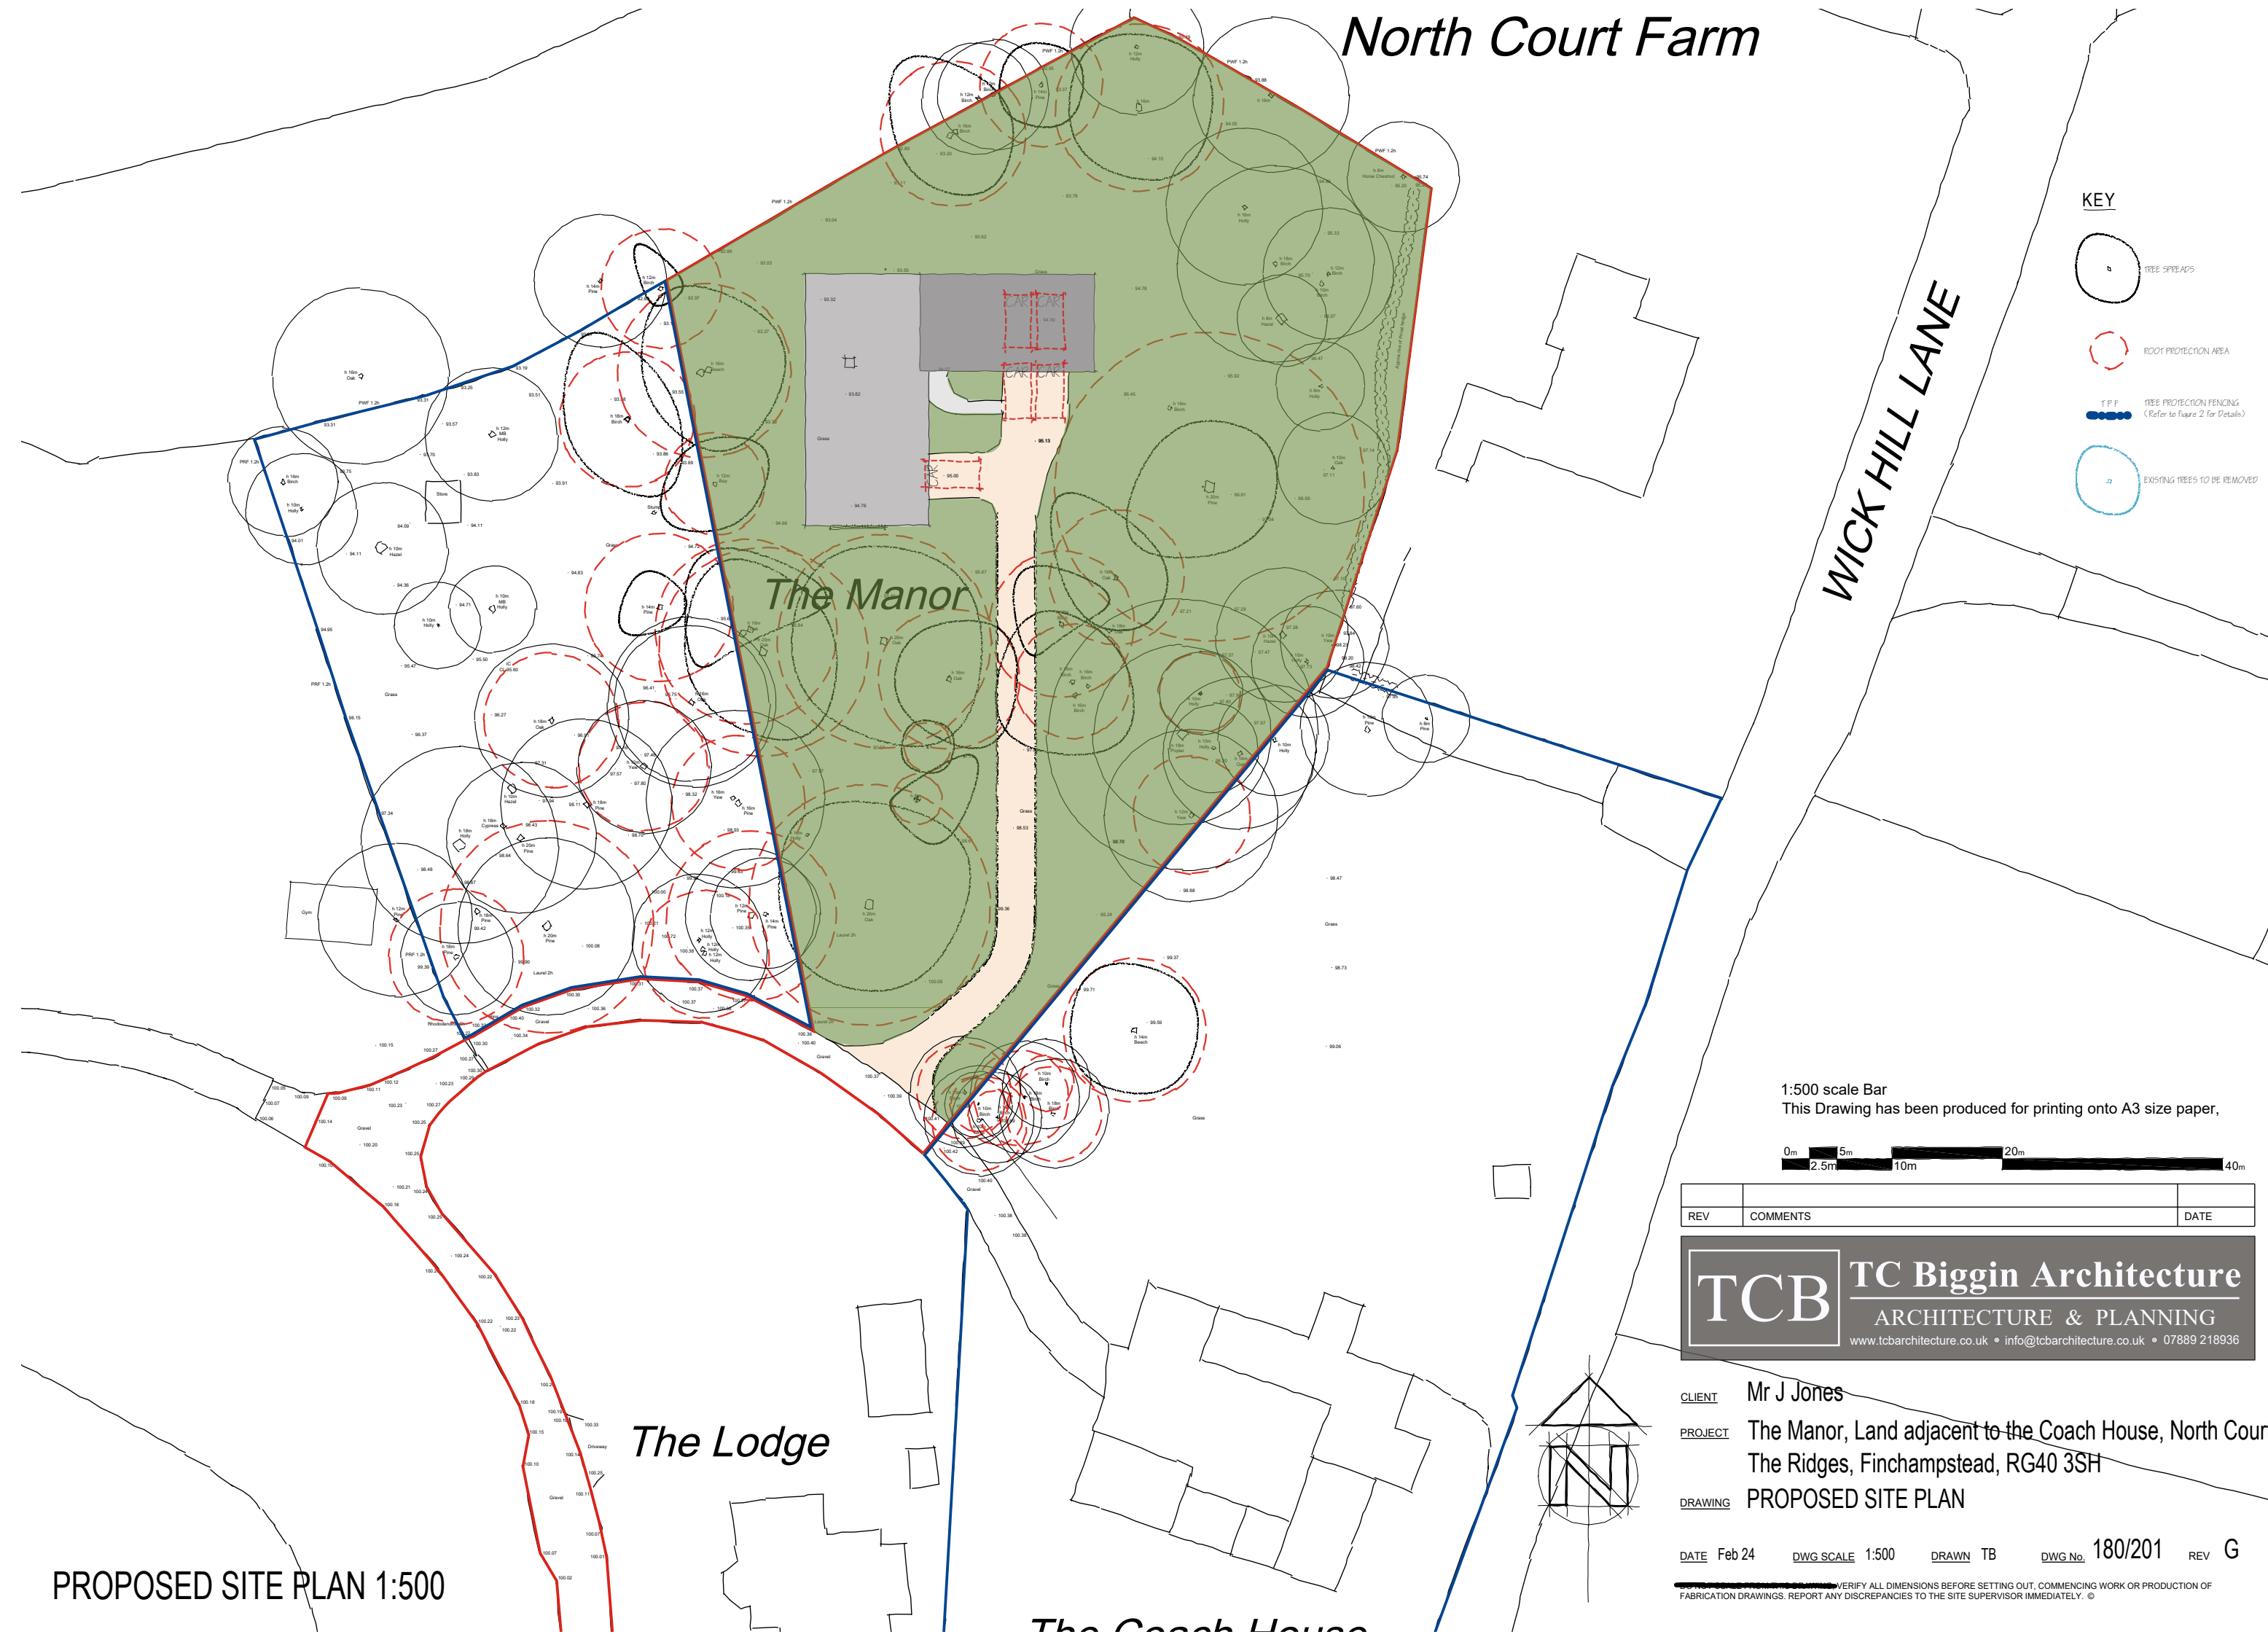

## KEY



TREE SPREADS



ROOT PROTECTION AREA



T.P.F. TREE PROTECTION FENCING  
(Refer to Figure 2 for Details)



EXISTING TREES TO BE REMOVED

1:500 scale Bar  
This Drawing has been produced for printing onto A3 size paper,



REV	COMMENTS	DATE

**TCB**

**TC Biggin Architecture**  
ARCHITECTURE & PLANNING  
[www.tcbarchitecture.co.uk](http://www.tcbarchitecture.co.uk) • [info@tcbarchitecture.co.uk](mailto:info@tcbarchitecture.co.uk) • 07889 218936

**CLIENT** Mr J Jones  
**PROJECT** The Manor, Land adjacent to the Coach House, North Court, The Ridges, Finchampstead, RG40 3SH  
**DRAWING** PROPOSED SITE PLAN

**DATE** Feb 24 **DWG SCALE** 1:500 **DRAWN** TB **DWG No.** 180/201 **REV** G

VERIFY ALL DIMENSIONS BEFORE SETTING OUT, COMMENCING WORK OR PRODUCTION OF FABRICATION DRAWINGS. REPORT ANY DISCREPANCIES TO THE SITE SUPERVISOR IMMEDIATELY. ©

PROPOSED SITE PLAN 1:500