
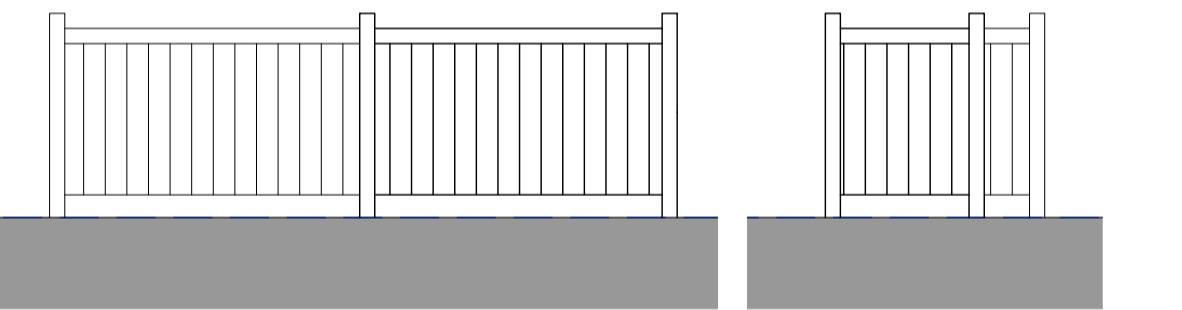
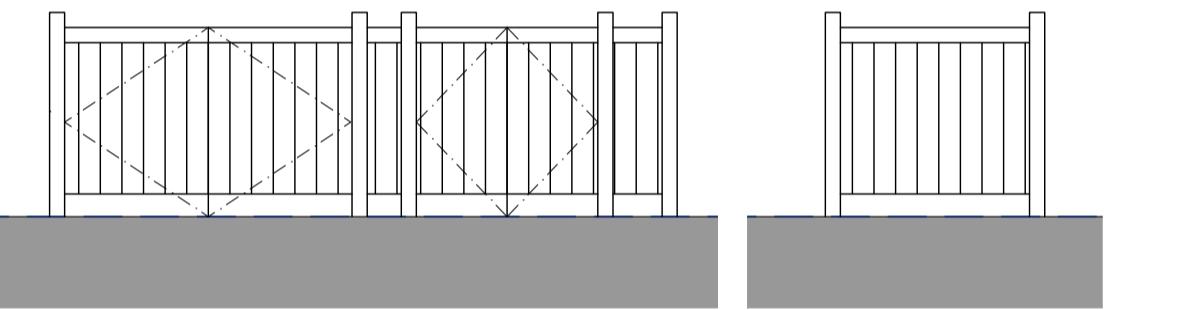


PLEASE NOTE THAT THIS DRAWING IS NOT A
INSTRUCTION OR WORKING DRAWING AND HAS BEEN
ODUCED SOLELY FOR THE PURPOSES OF GAINING
/EVELOPMENT CONTROL APPROVAL. CHRISTOPHER
AMES ARCHITECTURE TAKES NO RESPONSIBILITY FOR
EIR USE FOR ANY OTHER PURPOSE. ERRORS AND
ISSIONS TO BE REPORTED TO CHRISTOPHER JAMES
ARCHITECTURE. THIS DRAWING IS COPYRIGHT

PLANNING ISSUE

DRAWING KEY

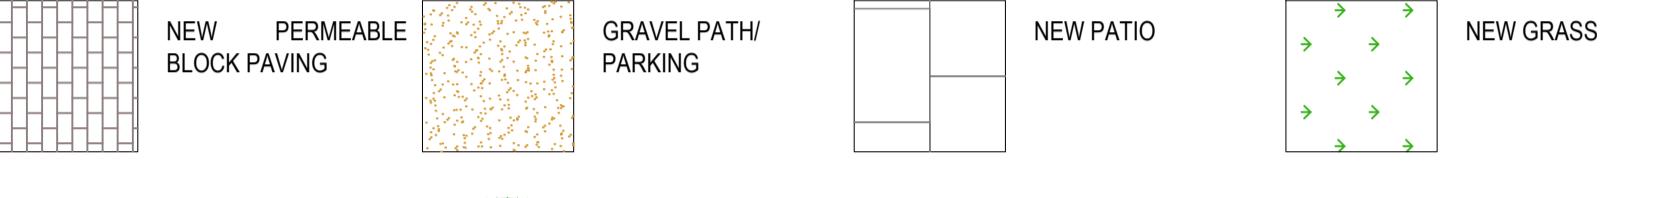

Elevations to Proposed Bin Enclosure - 1:50 @ A1

scale 1:50 @ A1



CHRISTOPHER JAMES ARCHITECTURE

Chaucer Way. Woosehill. Wokingham

Wiltshire . RG41 3BG

01189 797892 M: 07736039224

: CHRIS@CHRISTOPHERJAMESARCHITECTURE.CO.UK

Proposed Part Site Plan and Ground Floor Plan - 1:100 @ A1

71 London Road, Wokingham - Proposed Extensions and Associated Internal Alterations

Proposed Site Plan

Scale as shown @ A1

Sept'24

350-1207-1

