


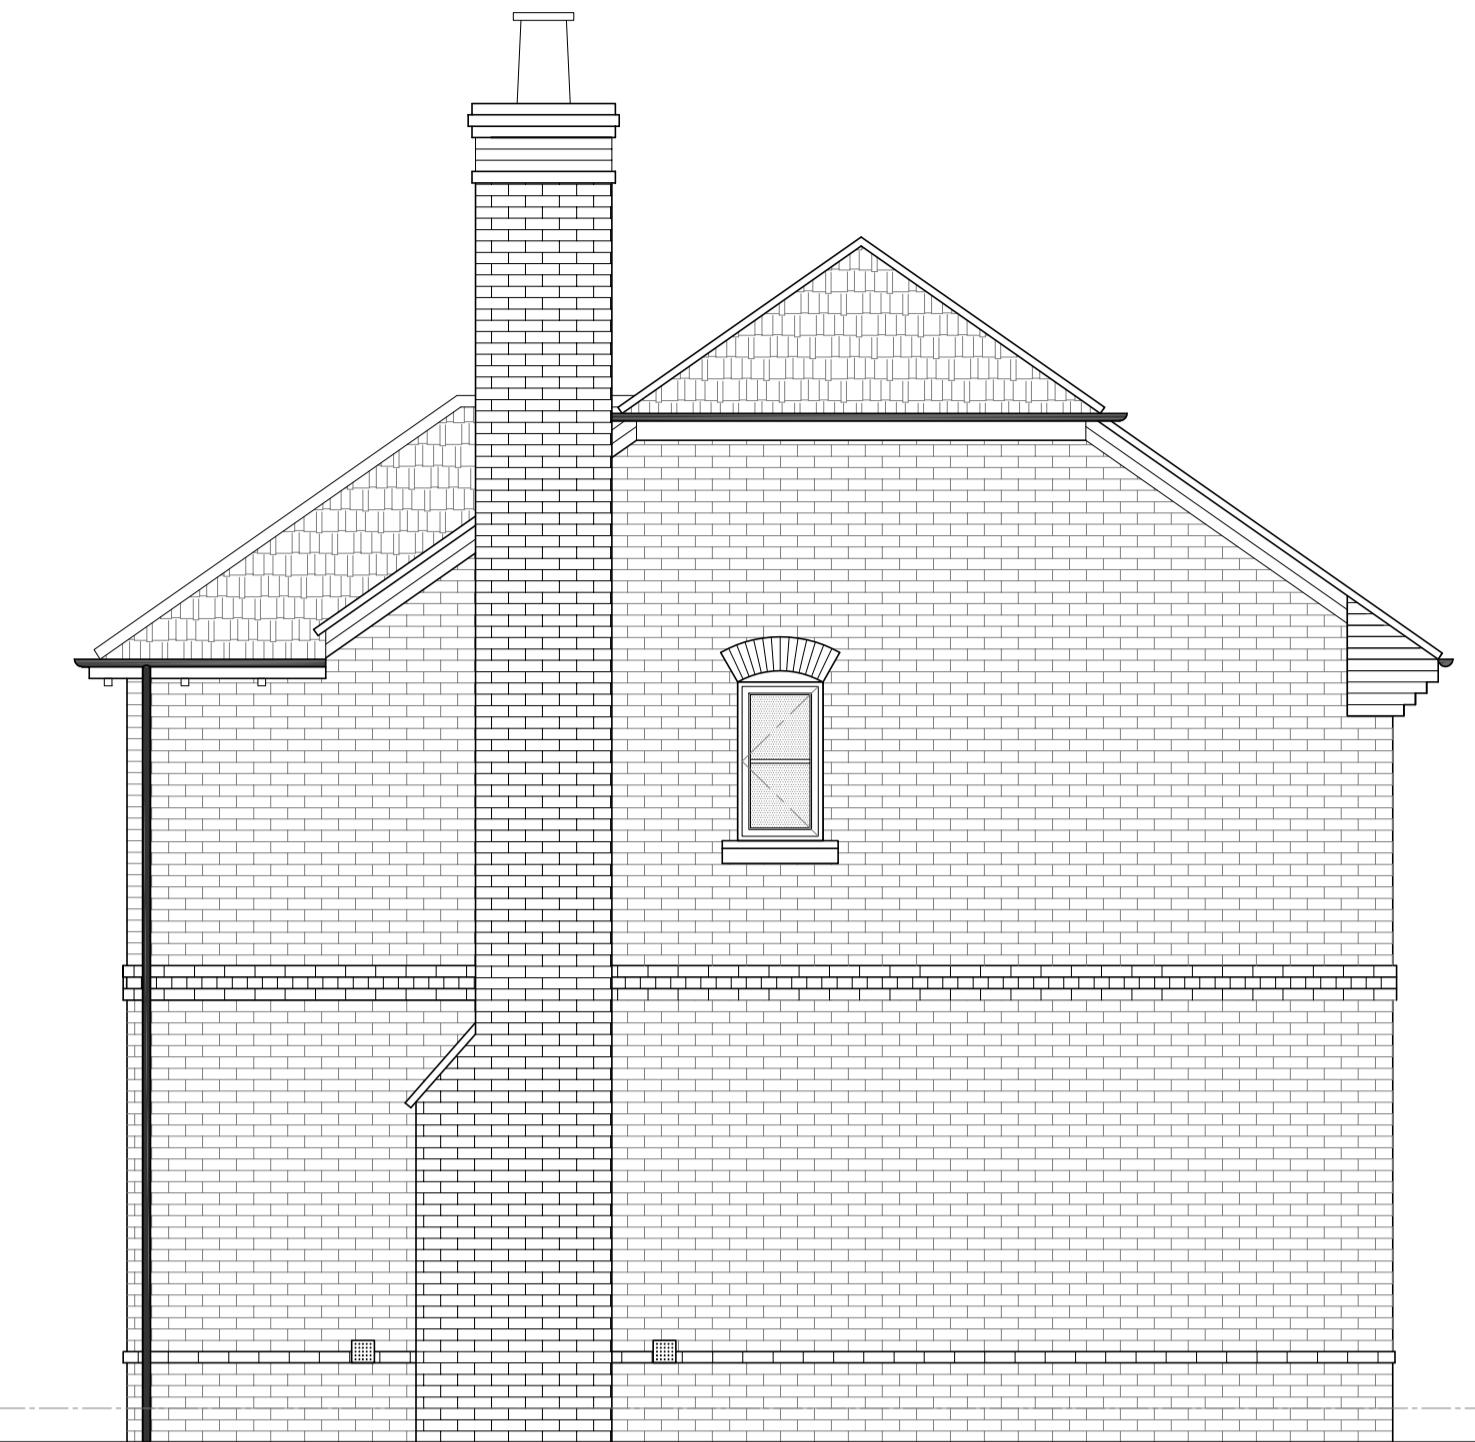


2 EXISTING SIDE ELEVATION  
1:50



3 EXISTING REAR ELEVATION  
1:50




4 EXISTING SIDE ELEVATION  
1:50

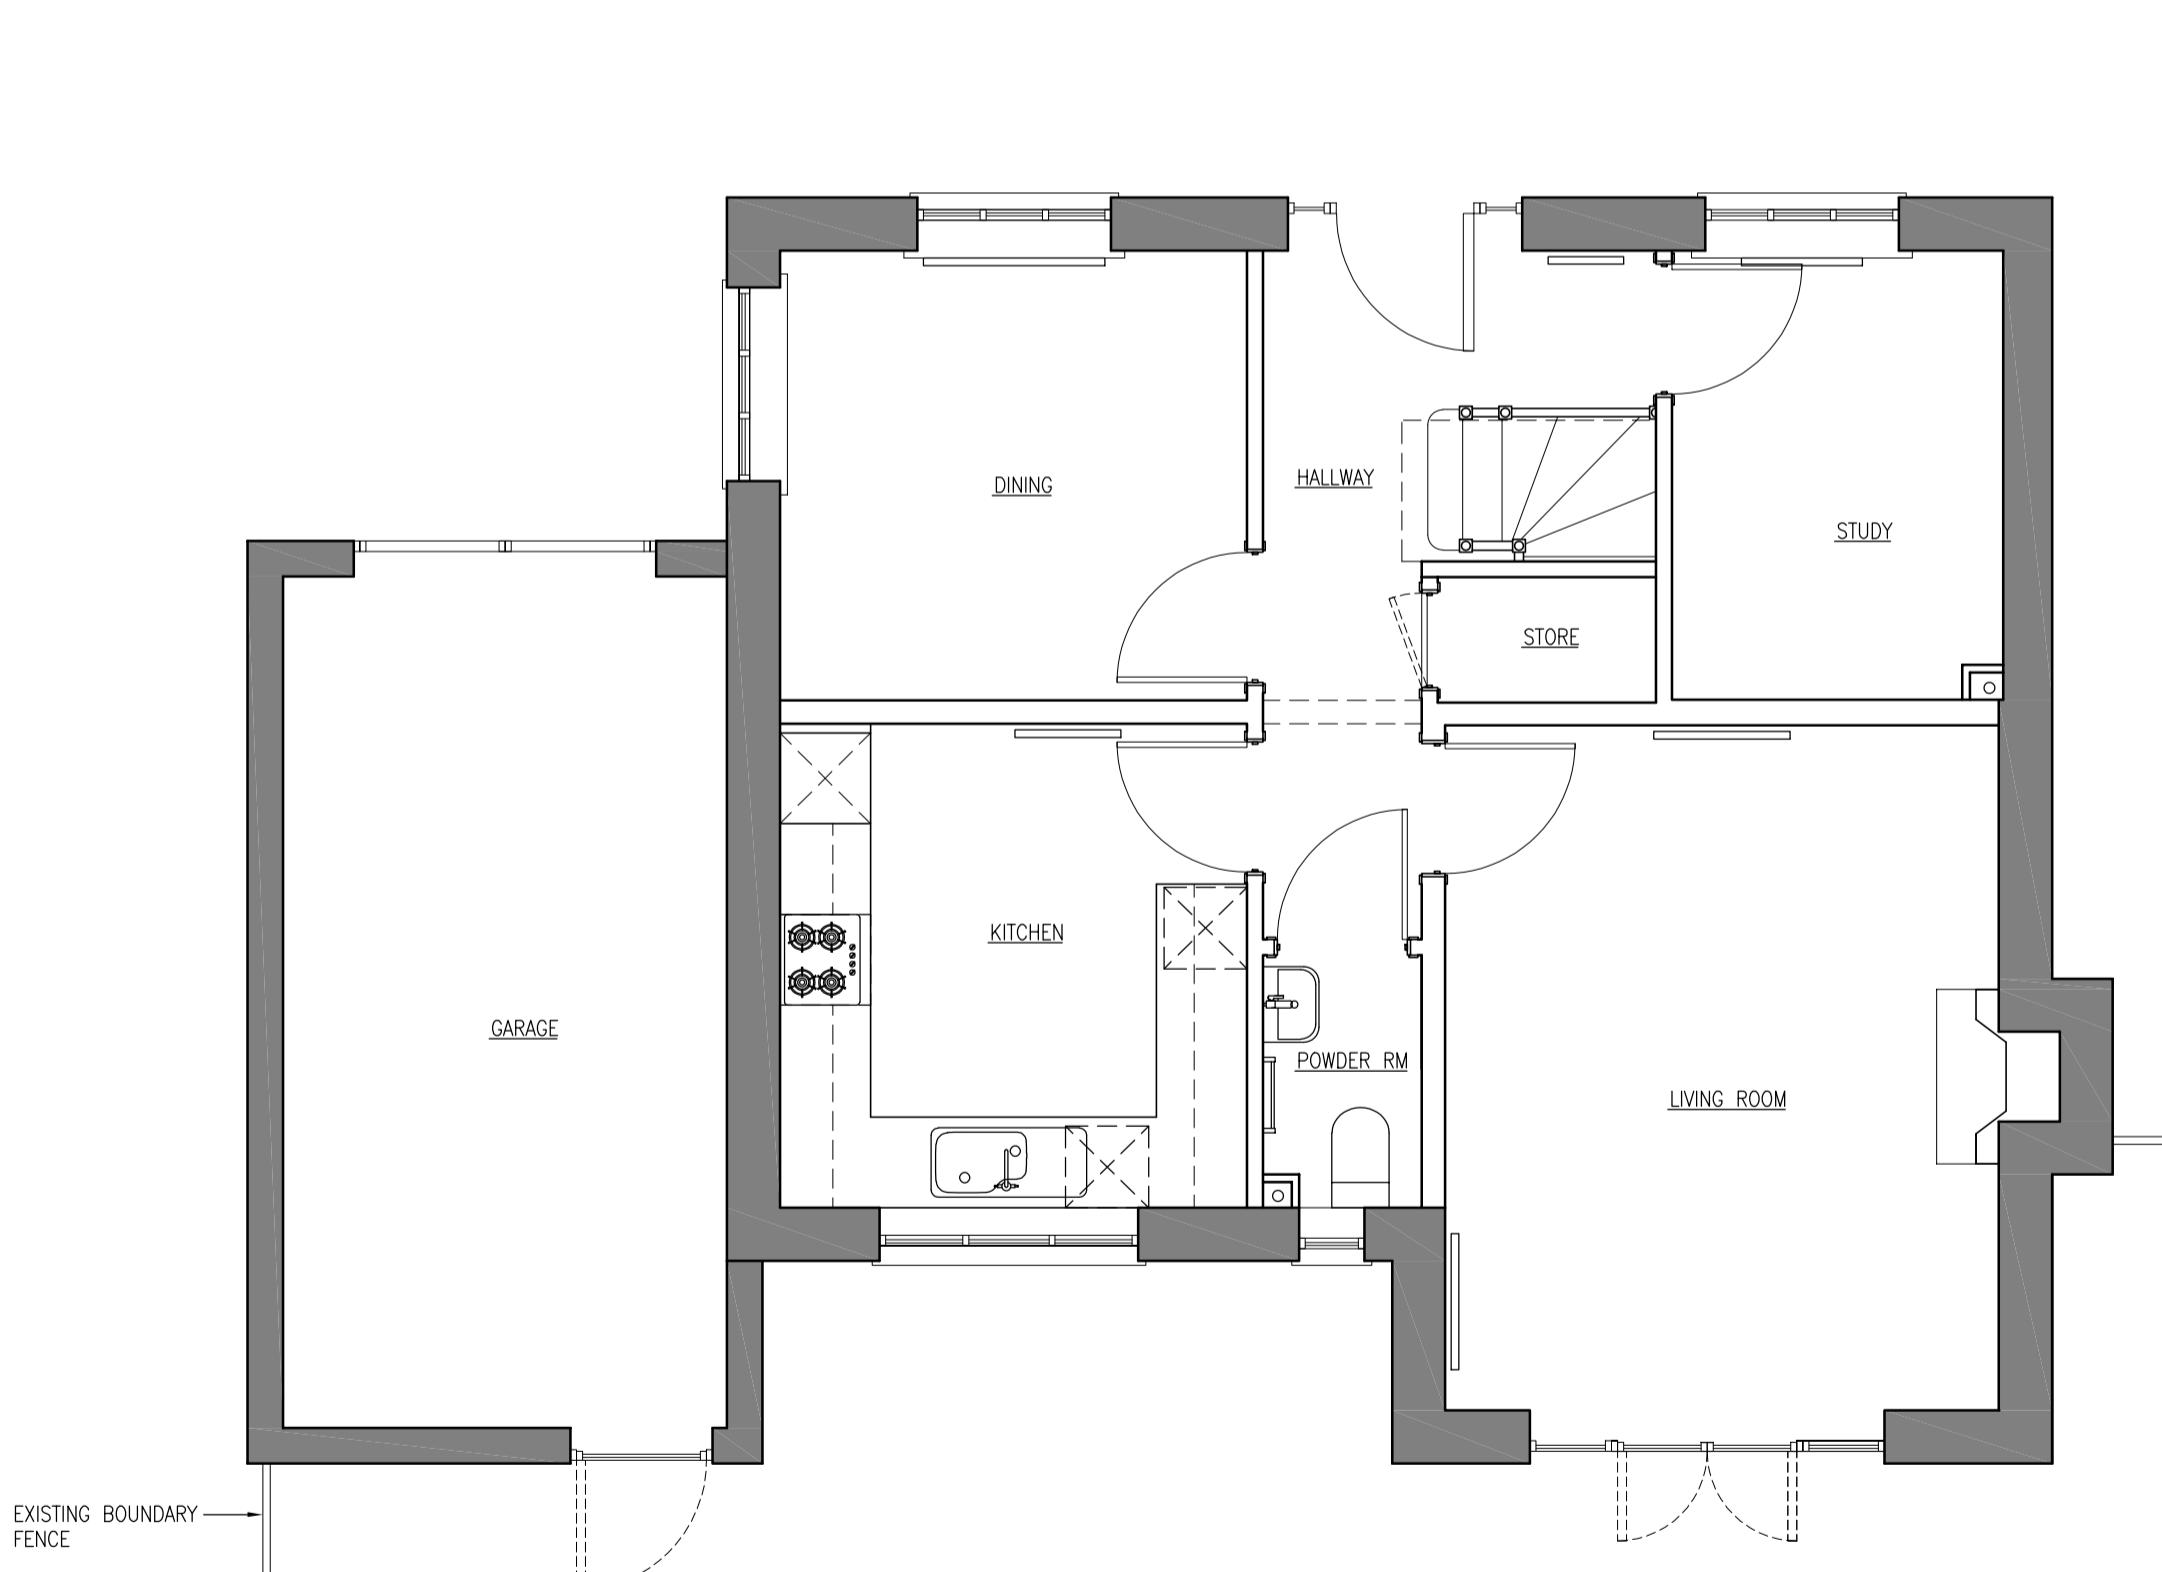


1 EXISTING GROUND FLOOR LAYOUT PLAN  
1:50

0 1 2 M  
5 M  
1:50 @ A1

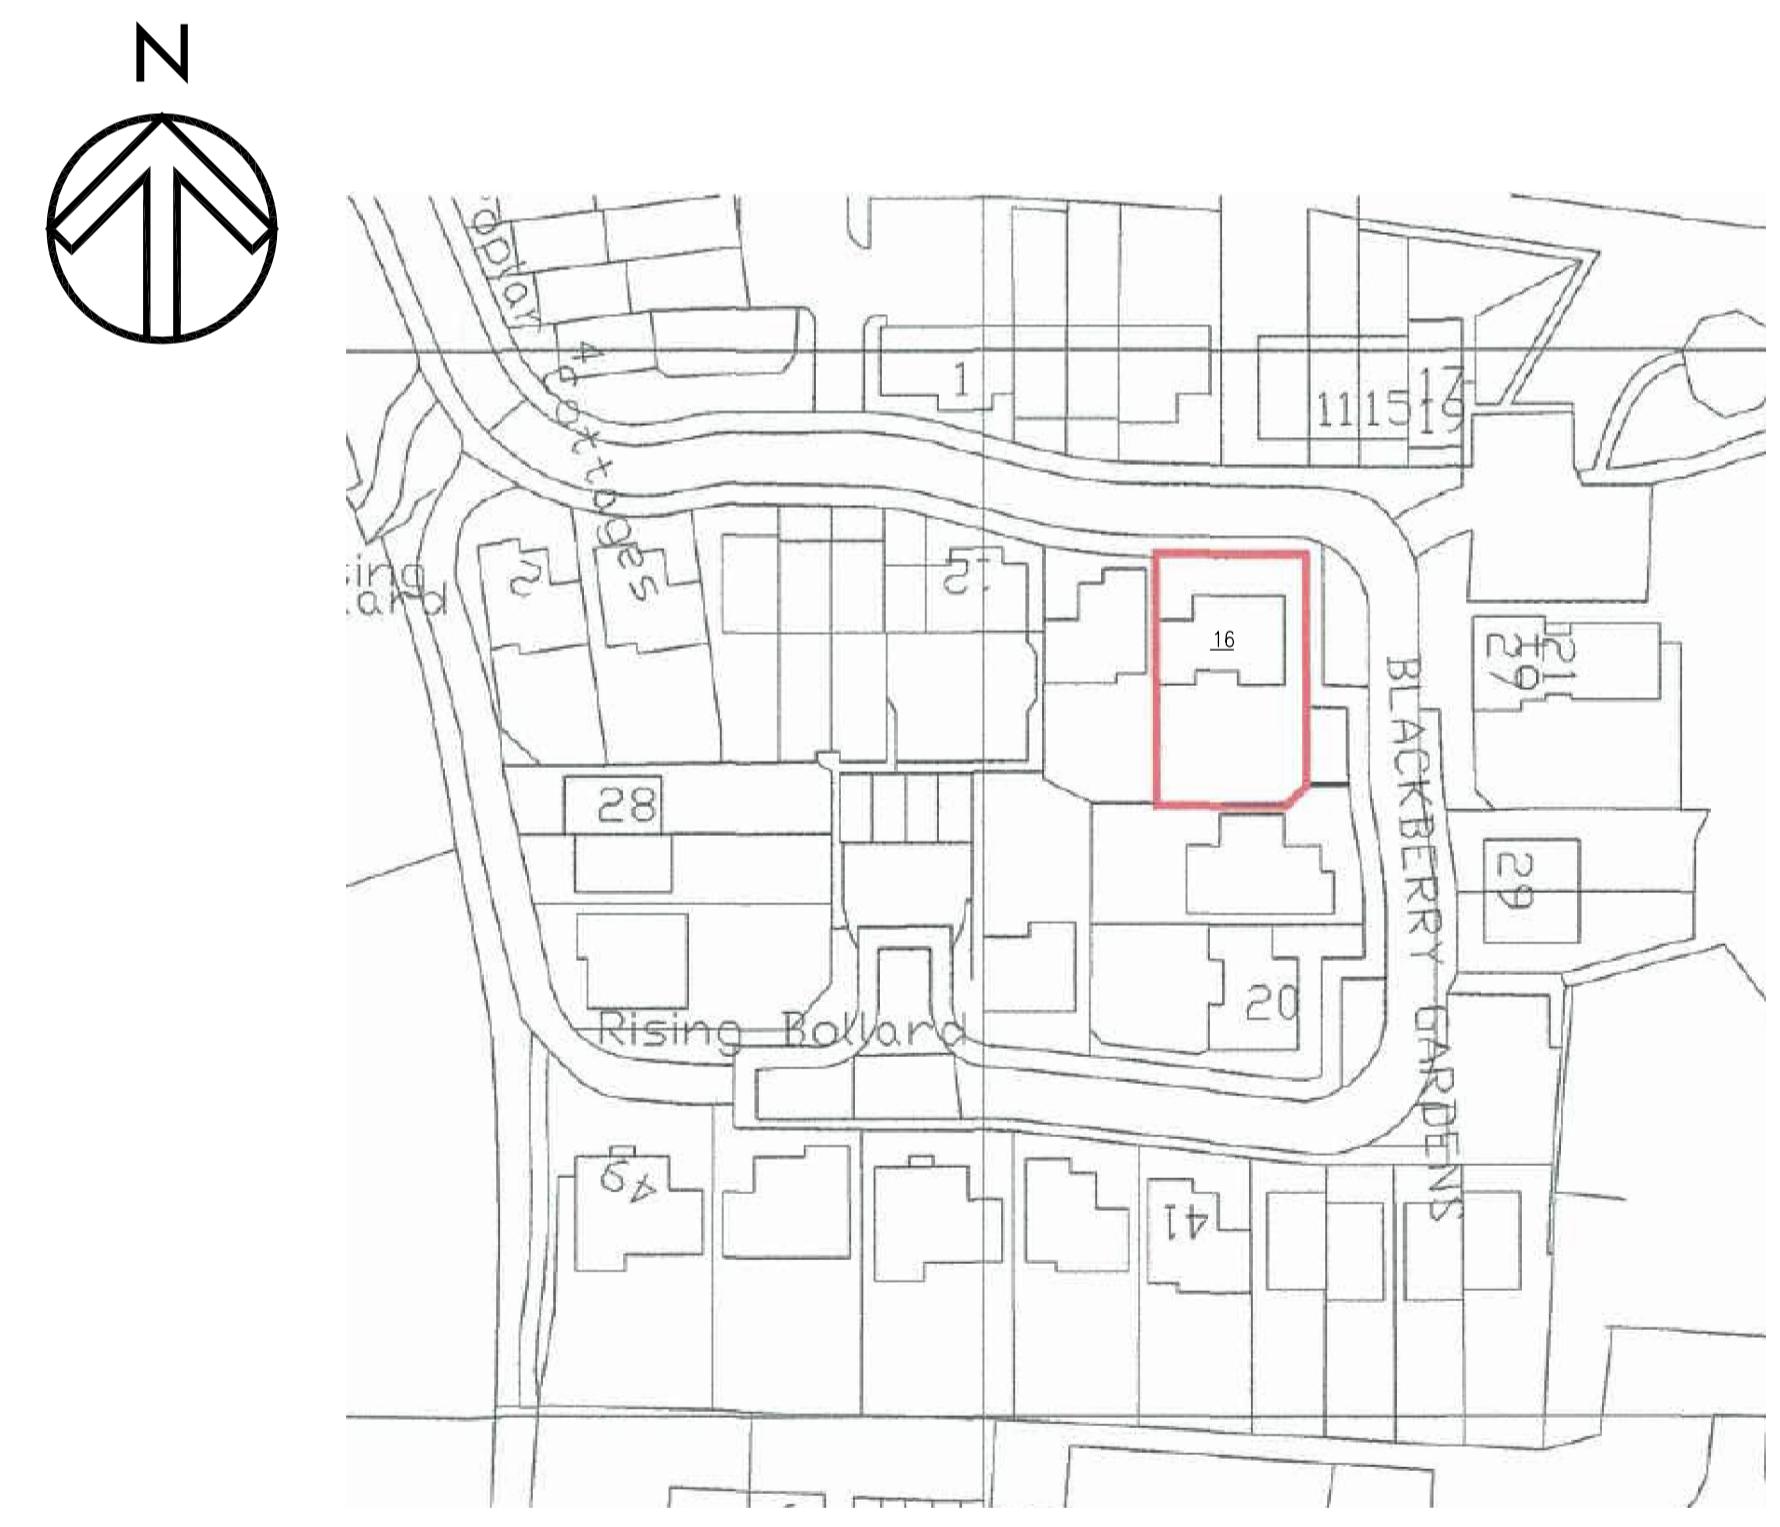

LOCATION PLAN SITE BOUNDARY

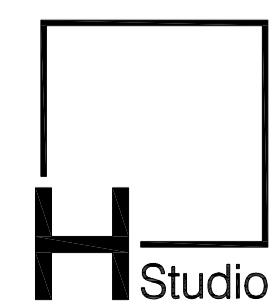

H SQUARE STUDIO LIMITED

Revision/Submission		
No.	Date	Description

- This drawing and the contents herein are the copyright of H Square Studio Limited.  
- No part of the drawing and the design contained herein may be reproduced without the prior written consent of Designer.  
- Do not take measurements directly from this drawing.  
- Check and verify all dimensions on site.  
- Read this drawing in conjunction with the specifications and all other related drawings.  
- Notify the Architect immediately of any discrepancy found herein.

Drawing Title  
**EXISTING PLANS AND ELE  
SINGLE STOREY REAR EXTENSION**

Project  
**16 BLACKBERRY GARDENS  
WINNERSH, READING,  
BERKSHIRE, RG41 5RN**

Scale  
1:50 (A1) Drawn  
AF Project no.  
--  
Date  
02 FEB 2026 Drawing No.  
EXT-GA-01 Revision  
- -