


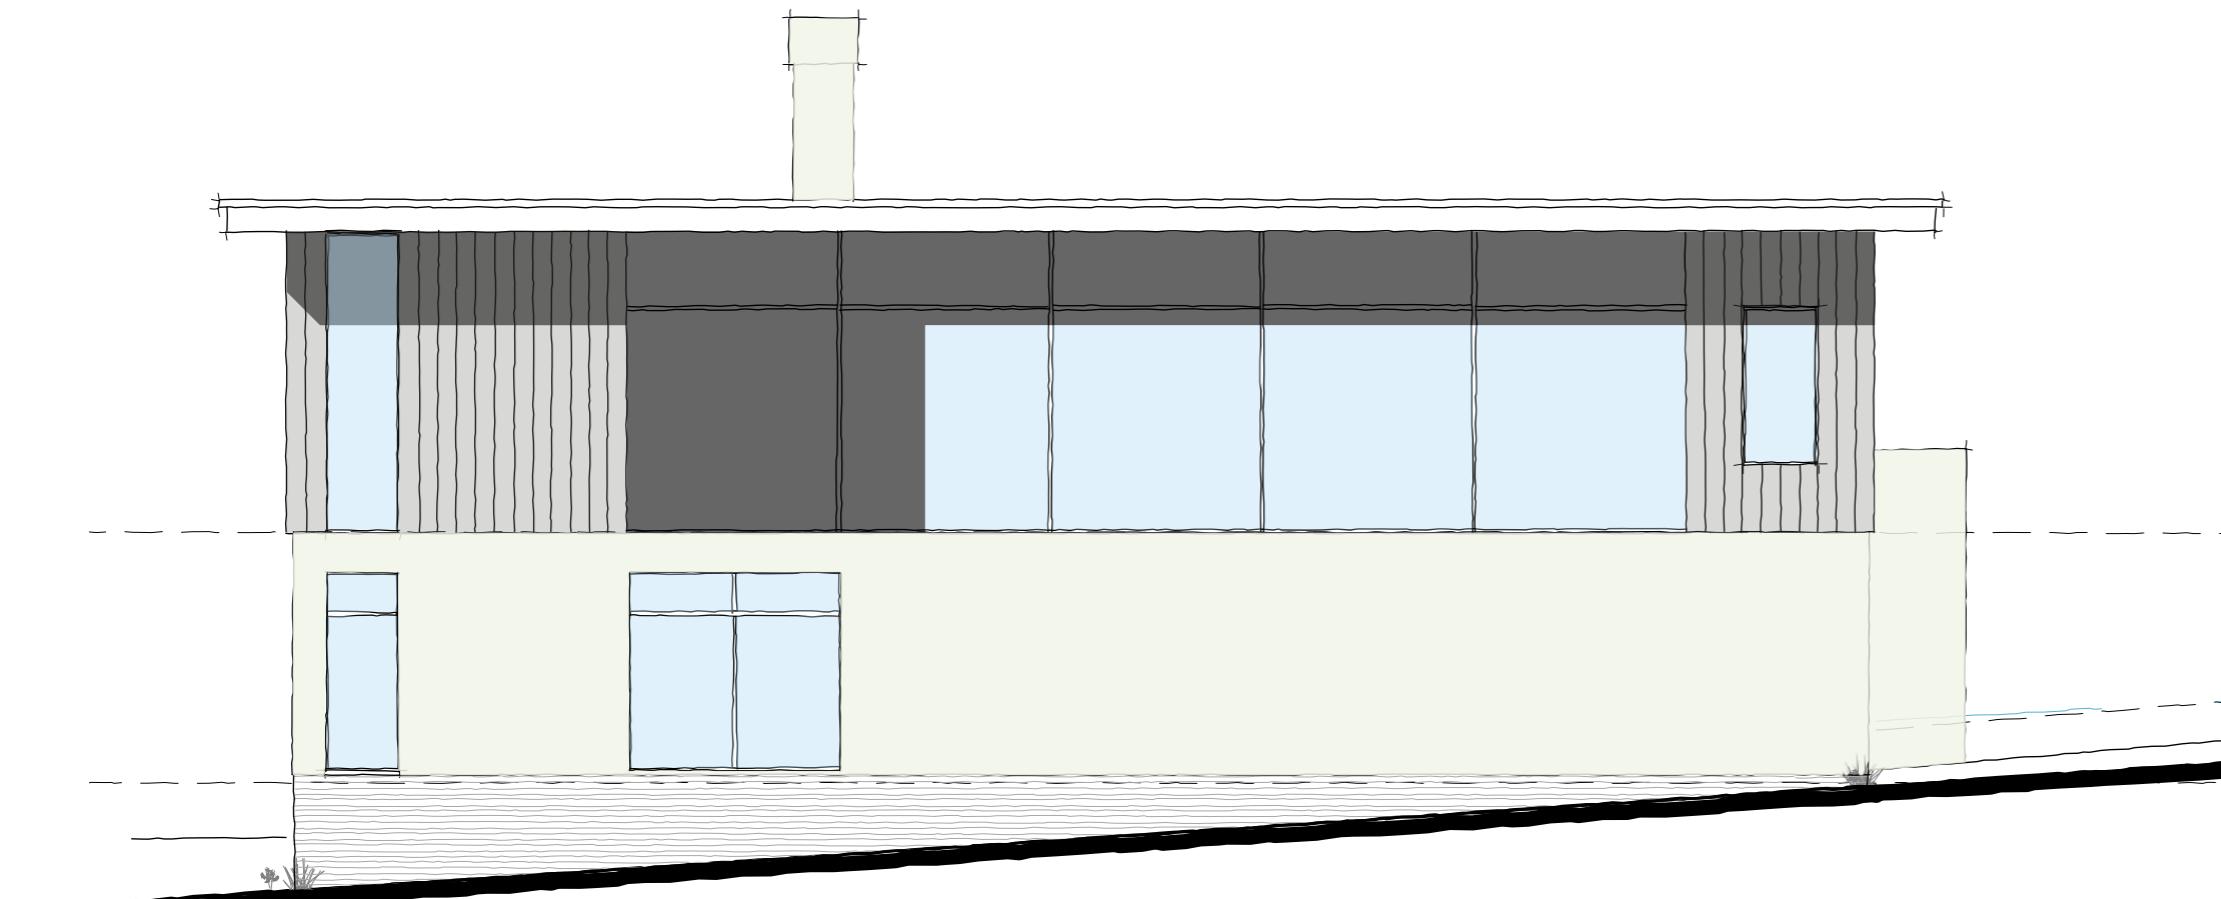

NORTH ELEVATION



WEST ELEVATION

1:100 scale Bar
This Drawing has been produced for printing onto A3 size paper,



REV	COMMENTS	DATE
-----	----------	------



CLIENT Mr J Jones
 PROJECT The Manor, Land adjacent to the Coach House, North Court,
 The Ridges, Finchampstead, RG40 3SH
 DRAWING PROPOSED ELEVATIONS 2 OF 2

DATE Feb 24 DWG SCALE 1:100 DRAWN TB DWG No. 180/206 REV D

VERIFY ALL DIMENSIONS BEFORE SETTING OUT, COMMENCING WORK OR PRODUCTION OF
FABRICATION DRAWINGS. REPORT ANY DISCREPANCIES TO THE SITE SUPERVISOR IMMEDIATELY. ©