






86

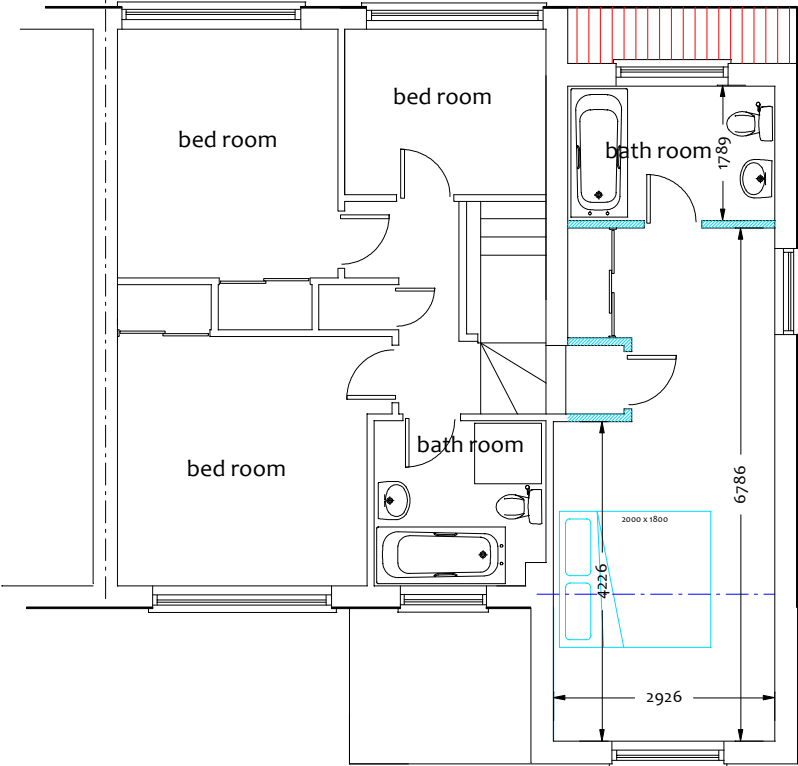

first floor

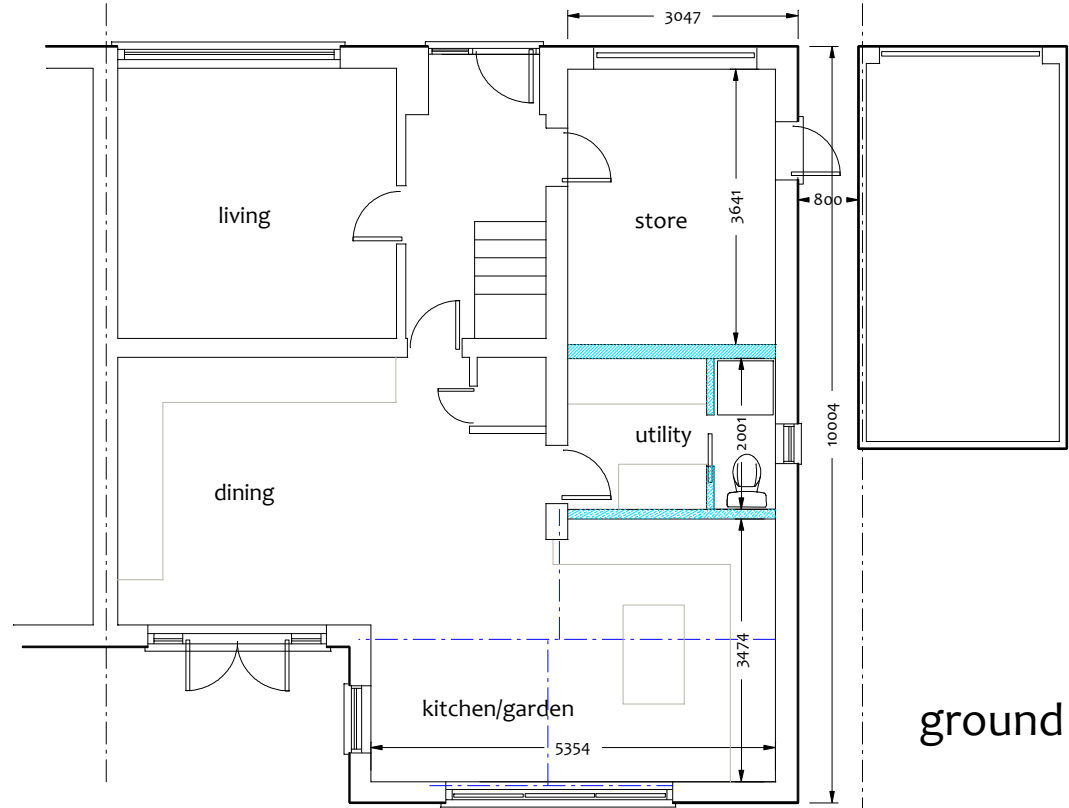

ground floor

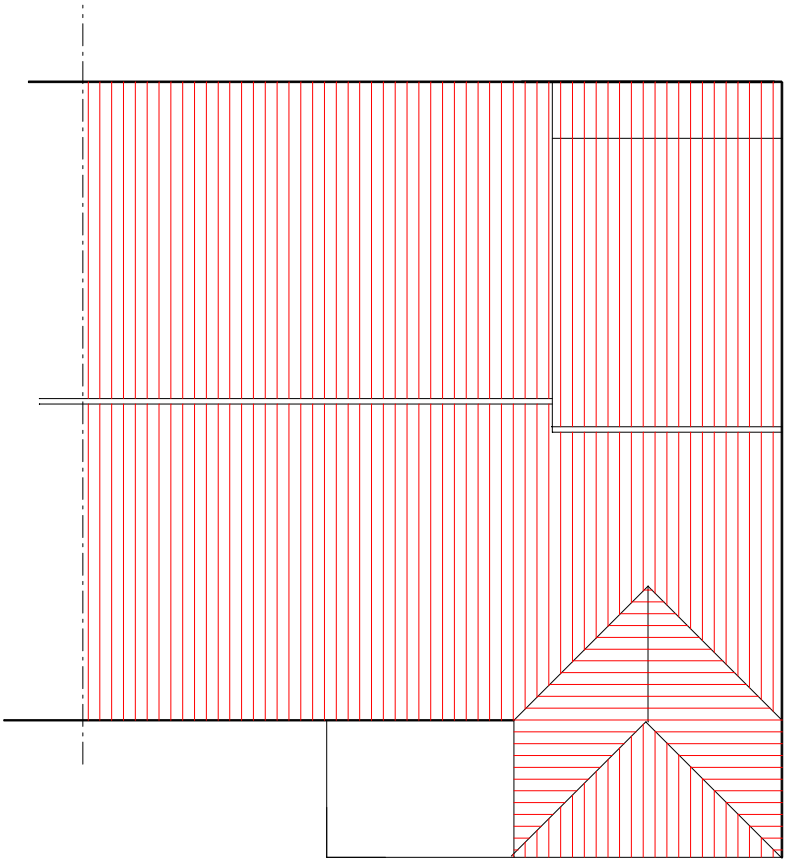

roof plan

ISSUE C REVISED FOR WBC 23/01/26  
ISSUE B REVISED TO C/C 16/09/25  
ISSUE A INTRO 04/09/2025

Project	Client		Rachel Firsht	
	Proposed two storey side extension at 86 Beam Oak RG40 1RN		Scale 1:100	Date: Sept 2025
Drawing title		Proposed floor plans		
		Drg No		3242-6