




DRG. REMAINS COPYRIGHT OF THE ARCHITECT.
DIMENSIONAL DISCREPANCIES TO BE REFERRED
TO THE ARCHITECT
DO NOT SCALE

DRAWING STATUS ☒ PRELIMINARY ☐ FOR APPROVAL ☐ CONSTRUCTION

DATE

-

REVISION3 Drawing

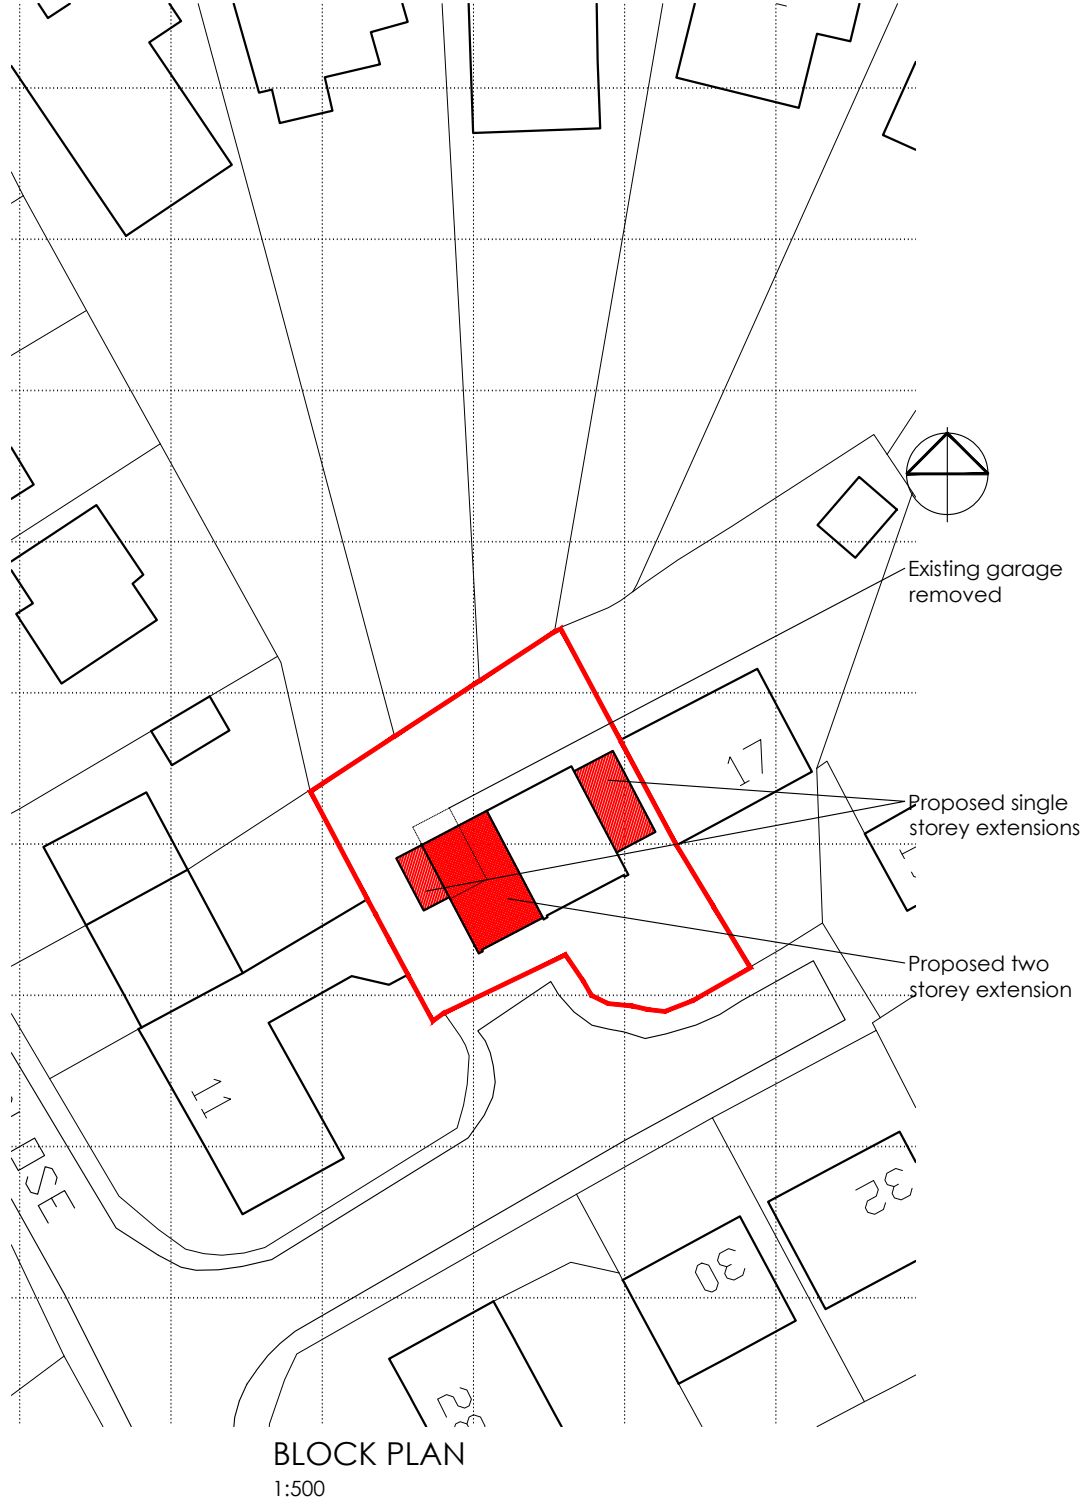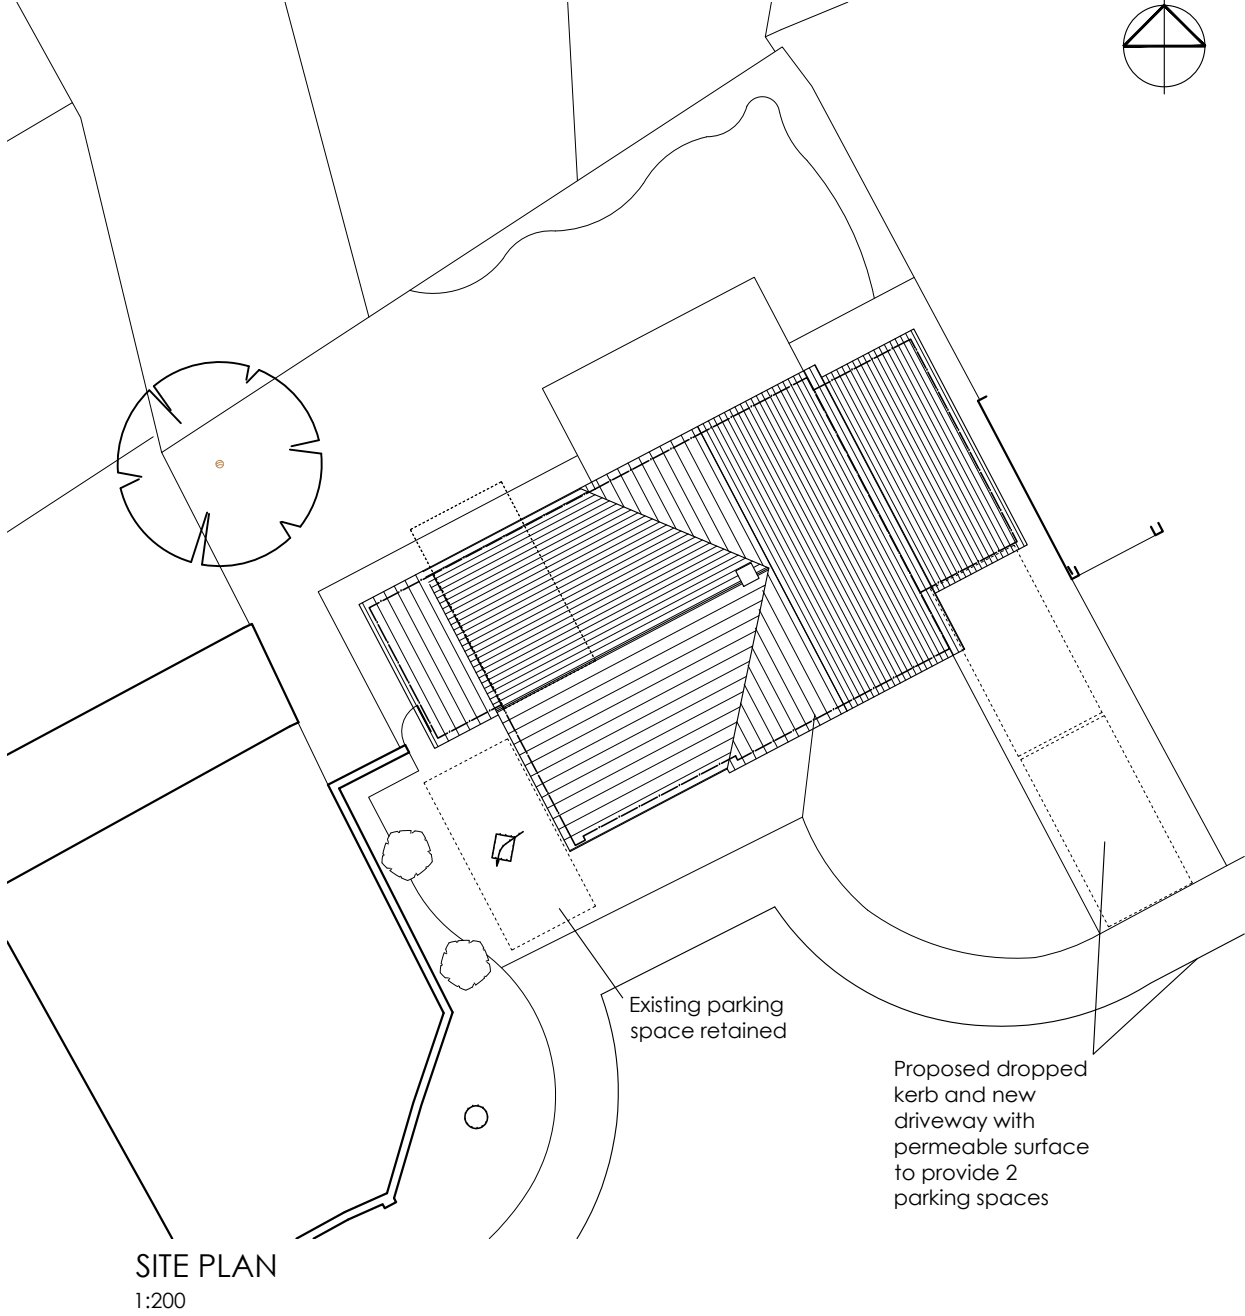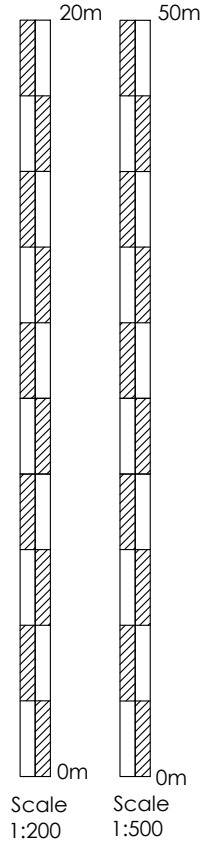

CLIENT
Kim Allan

JOB TITLE
Proposed Extension
15 Wensley Close
Twyford

DATE
Aug 25

Anne Owen Architects Ltd
24 Springfield Park, Twyford, Reading RG10 9JH
+44(0)118 932 0846 / 07788 262602
anne@annehearchitect.co.uk
www.annehearchitect.co.uk
Director: Anne Owen BA (Hons) BAch RIBA
Company Registered in England & Wales No. 8861202



DRG TITLE
Proposed Site Plan

JOB No.
2524

DWG No.
04

SCALE
1:200 & 1:500

REV.
-