

DRG. REMAINS COPYRIGHT OF THE ARCHITECT.
DIMENSIONAL DISCREPANCIES TO BE REFERRED
TO THE ARCHITECT
~~DO NOT SCALE~~

DRAWING STATUS ☒ PRELIMINARY ☐ FOR APPROVAL ☐ CONSTRUCTION

DATE Aug 2025 REVISION3 Drawing
Aug 2025 A Window style amended

Scale 1:100
0m 10m


Roof tiles to match existing
Tile hanging to match existing
Brickwork to match existing




FRONT ELEVATION
1:100



REAR ELEVATION
1:100
Line of existing house

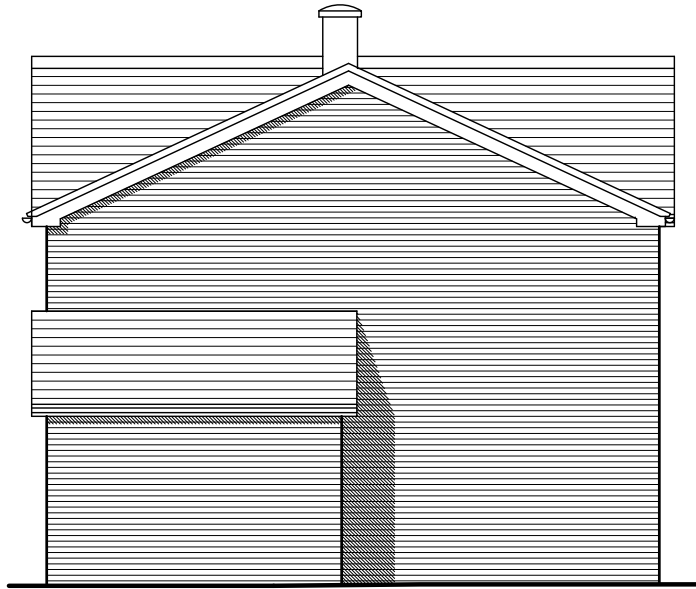

SIDE ELEVATION
1:100

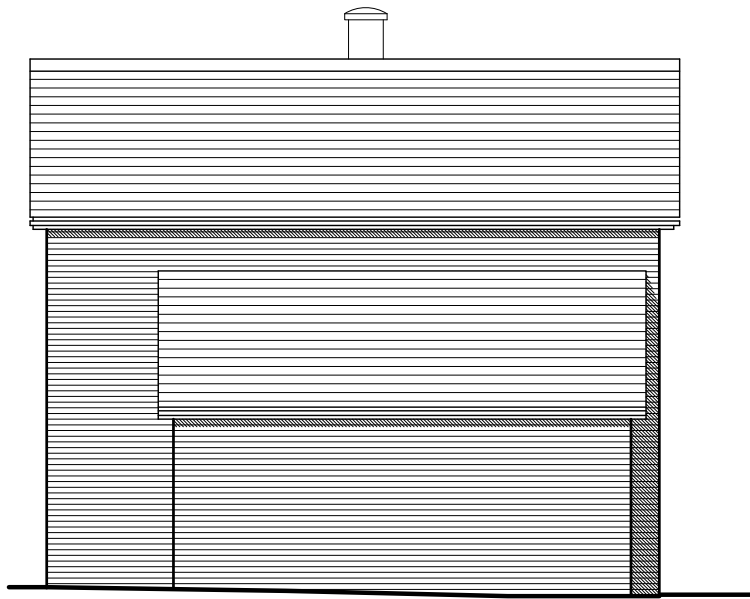

SIDE ELEVATION
1:100

CLIENT
Kim Allan

JOB TITLE
Proposed Extension
15 Wensley Close
Twyford

DATE
Aug 25

DRG TITLE
Proposed Elevations

JOB No.
2524
DWG No.
06

SCALE
1:100
REV.
A

anne owen
architects

Anne Owen Architects Ltd
24 Springfield Park, Twyford, Reading RG10 9JH
+44(0)118 932 0846 / 07788 262602
anne@annehearchitect.co.uk
www.annehearchitect.co.uk
Director: Anne Owen BA (Hons) BAch RIBA
Company Registered in England & Wales No. 8861202