


DRG. REMAINS COPYRIGHT OF THE ARCHITECT.
DIMENSIONAL DISCREPANCIES TO BE REFERRED
TO THE ARCHITECT
DO NOT SCALE

DRAWING STATUS ☒ PRELIMINARY ☐ FOR APPROVAL ☐ CONSTRUCTION


DATE - -

REVISION3 Drawing

Scale 1:100
0m 10m

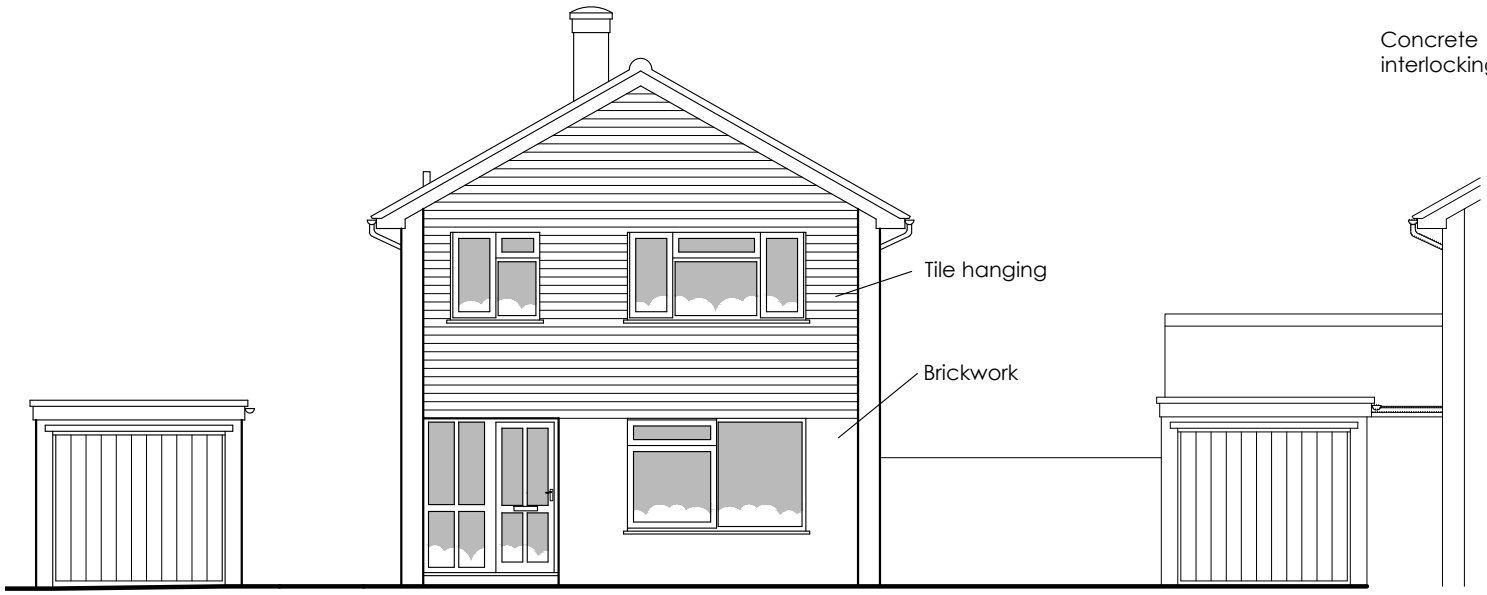


FRONT ELEVATION
1:100

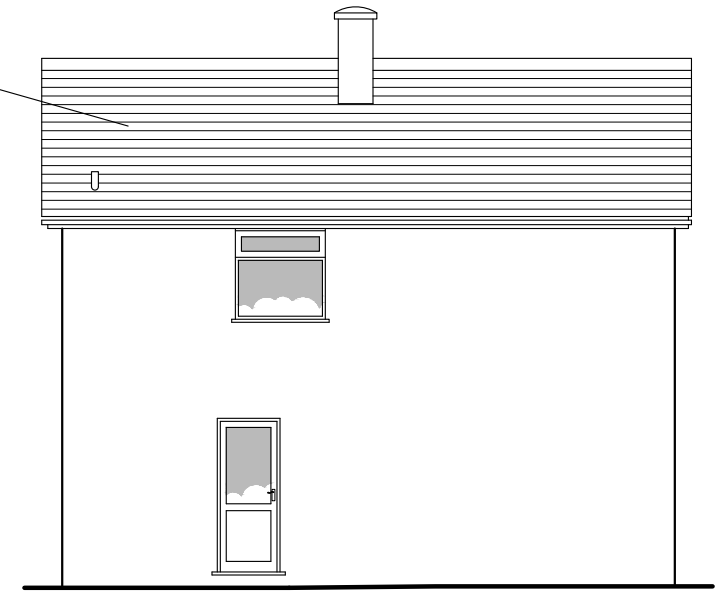

SIDE ELEVATION
1:100



REAR ELEVATION
1:100

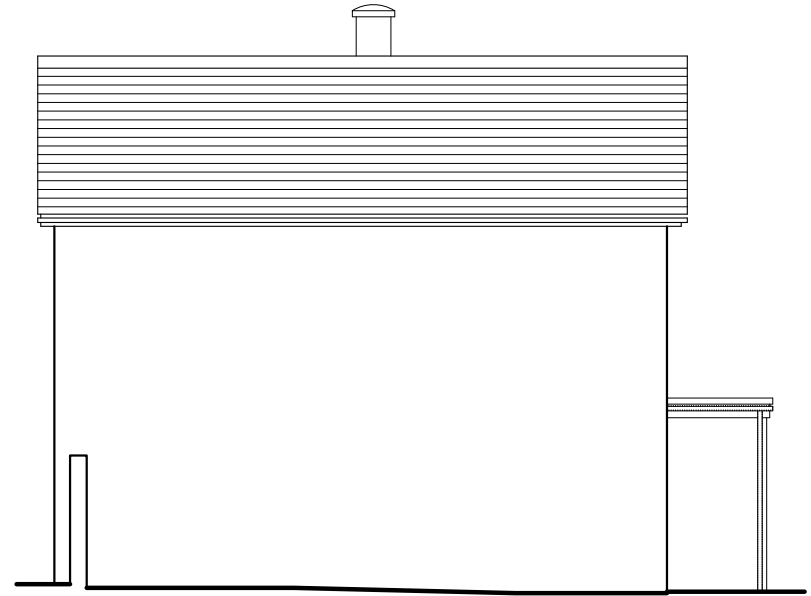

SIDE ELEVATION
1:100

CLIENT
Kim Allan
-
DRG TITLE
Existing Elevations

JOB TITLE
Proposed Extension
15 Wensley Close
Twyford
JOB No.
2524
DWG No.
03

DATE
July 25
SCALE
1:100
REV.
-



Anne Owen Architects Ltd
24 Springfield Park, Twyford, Reading RG10 9JH
+44(0)118 932 0846 / 07788 262602
anne@annehearchitect.co.uk
www.annehearchitect.co.uk
Director: Anne Owen BA (Hons) BAch RIBA
Company Registered in England & Wales No. 8861202