



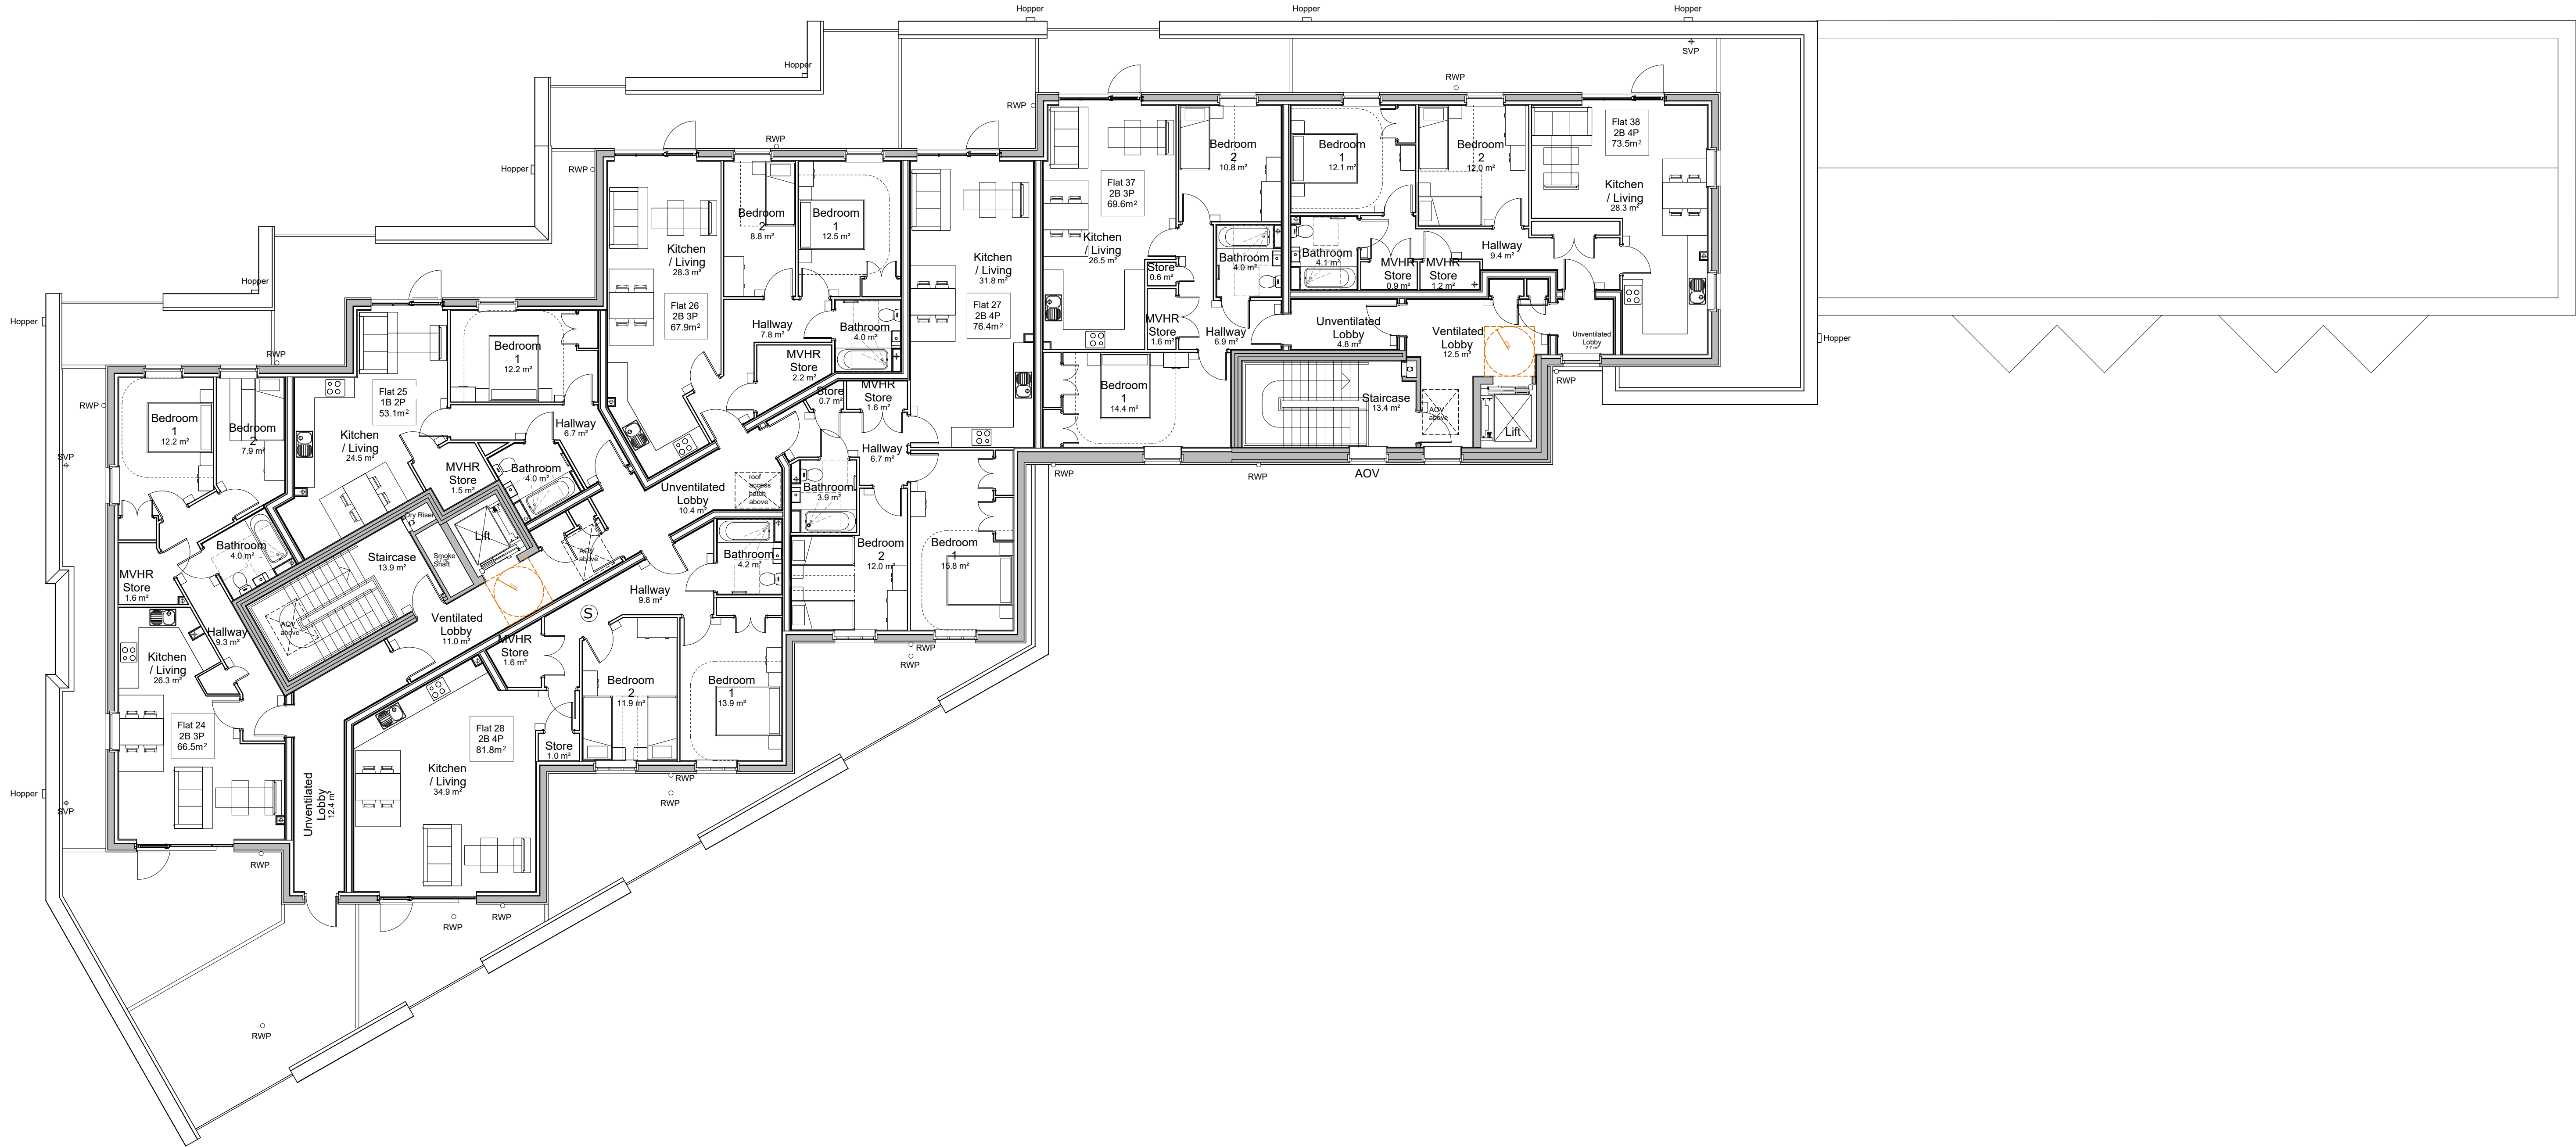

3rd floor plan [A1 1:100]

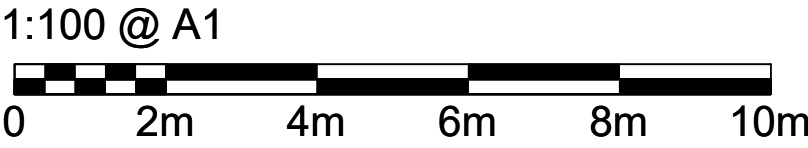

DOSWELL

Est 2005.



PLANNING

scale width 50 mm @ a1 - 25 mm @ a3

client	revision	notes	date	drawn	check	revision	notes	date	drawn	check	revision	notes	date	drawn	check	notes

this drawing is the copyright of the **pdp architecture llp** and must not be reproduced in whole or part or used for the execution of works without their permission.

all dimensions to be checked on site prior to commencement of construction works and the architect notified of any discrepancy.

figured dimensions are to be used in preference to scaled dimensions.


no deviation from this drawing will be permitted without prior consent of the architect.

all drawings are prepared subject to a full measured and structural survey of the buildings and site.

all structural work is subject to the appointment of a structural engineer to confirm and agree the structural proposals.

os promap licence no. 100020449.

health & safety:
exceptional risks involving specific methods of construction or exceptional maintenance issues can be found within the designers risk assessment.

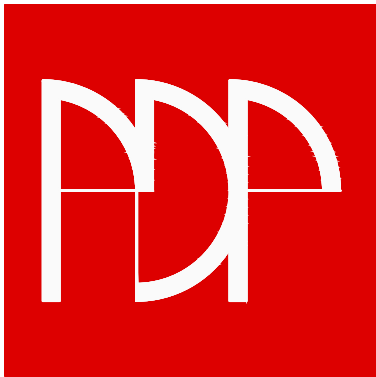

pdp architecture llp

chartered architects town planning
interior design consultants

2 beechworth road, havant
hampshire po9 1ax
tel 023 9248 1100
fax 023 9247 5050
email pdp@pdp-architects.co.uk

www.pdp-architects.co.uk

project	Proposed Development 10-12 Latimer Road Wokingham	drawn	MAS	checked	AM
		date	Nov 2025	status	Planning
detail	3rd Floor Plan	a1 scale	1:100	a3 scale	1:200
					28196-PD223