




approved west elevation [A1 1:100]

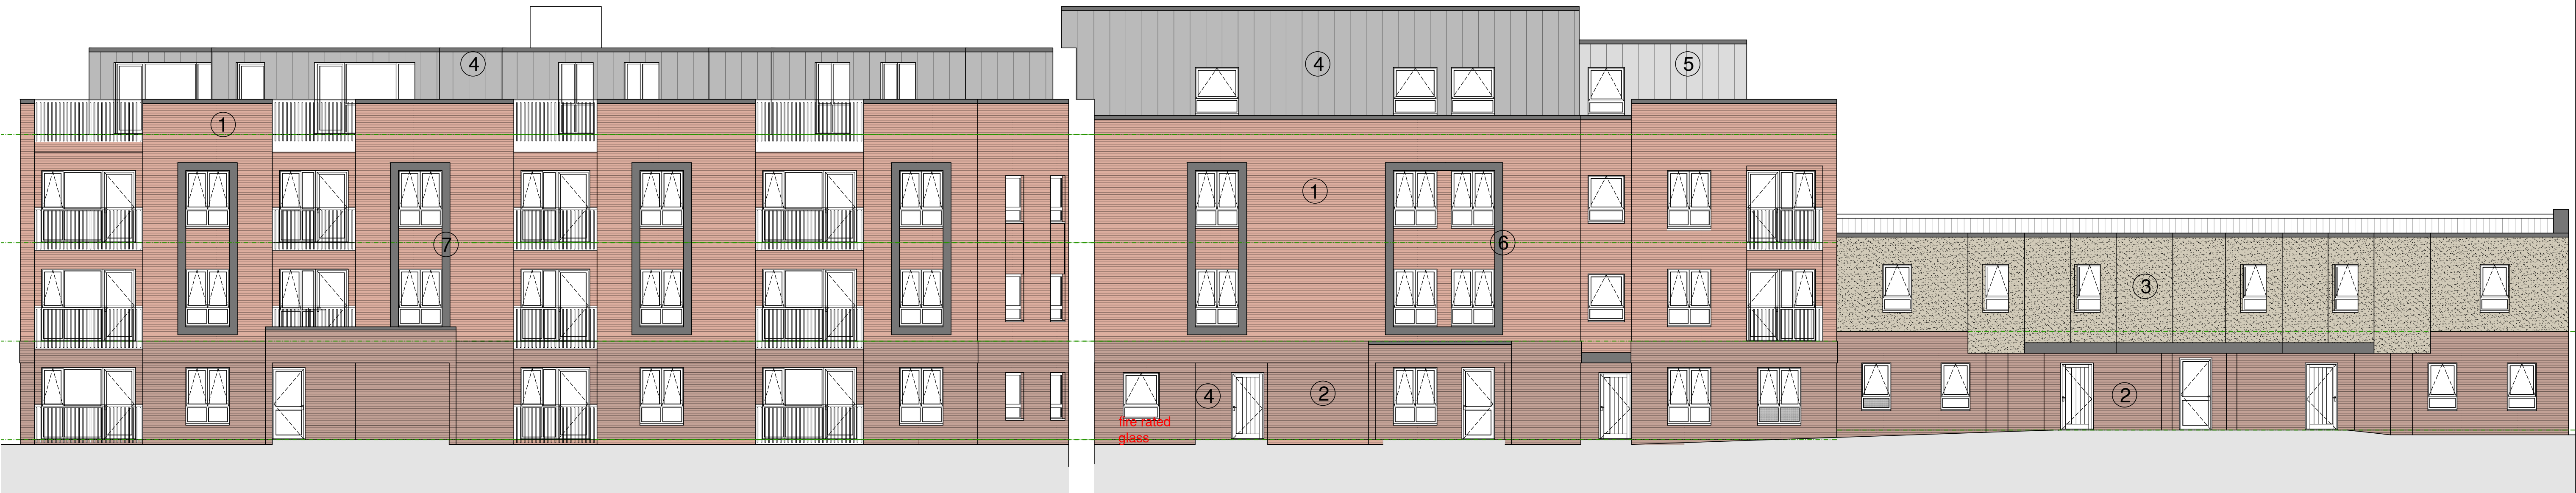

proposed west elevation [A1 1:100]



client DOSWELL Est 2005. Abri PLANNING scale width 50 mm @ a1 - 25 mm @ a3	revision	notes	date	drawn	check	revision	notes	date	drawn	check	revision		date	drawn	check	notes	health & safety:	pdp architecture llp chartered architects town planning interior design consultants 2 beechworth road, havant hampshire po9 1ax tel 023 9248 1100 fax 023 9247 5050 email pdp@pdp-architects.co.uk www.pdp-architects.co.uk	
																	this drawing is the copyright of the pdp architecture llp and must not be reproduced in whole or part or used for the execution of works without their permission. all dimensions to be checked on site prior to commencement of construction works and the architect notified of any discrepancy. figured dimensions are to be used in preference to scaled dimensions. no deviation from this drawing will be permitted without prior consent of the architect. all drawings are prepared subject to a full measured and structural survey of the buildings and site. all structural work is subject to the appointment of a structural engineer to confirm and agree the structural proposals. os promap licence no. 100020449.		exceptional risks involving specific methods of construction or exceptional maintenance issues can be found within the designers risk assessment.
																	project Proposed Development 10-12 Latimer Road Wokingham		drawn MAS checked AM
																	date Nov 2025 status Planning		
																	detail Elevation Comparison Approved v Proposed	a1 scale 1:100 a3 scale 1:200	rev 28196-PD320