


Notes

All dimensions and levels on site are to be checked prior to commencement of work.


This drawing is the copyright of Paul Edwards Architecture

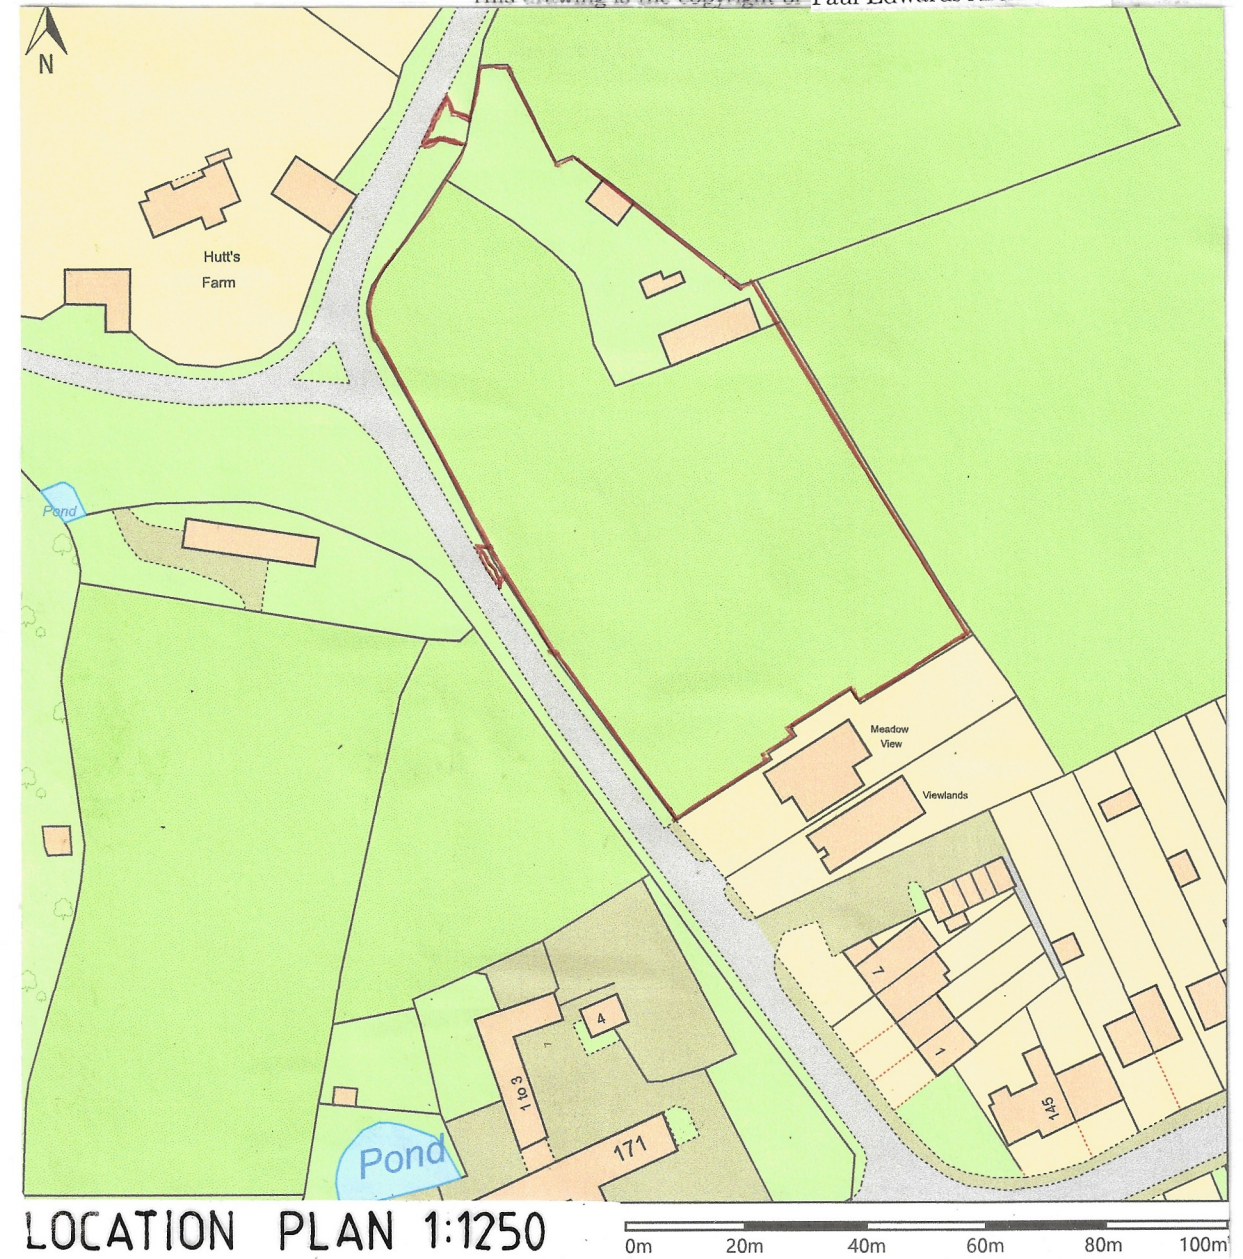

LOCATION PLAN 1:1250

SITE AREA = 0.708 ha = 1.750 acres

1 No 5 bedroom detached house
4 No 4 bedroom detached houses

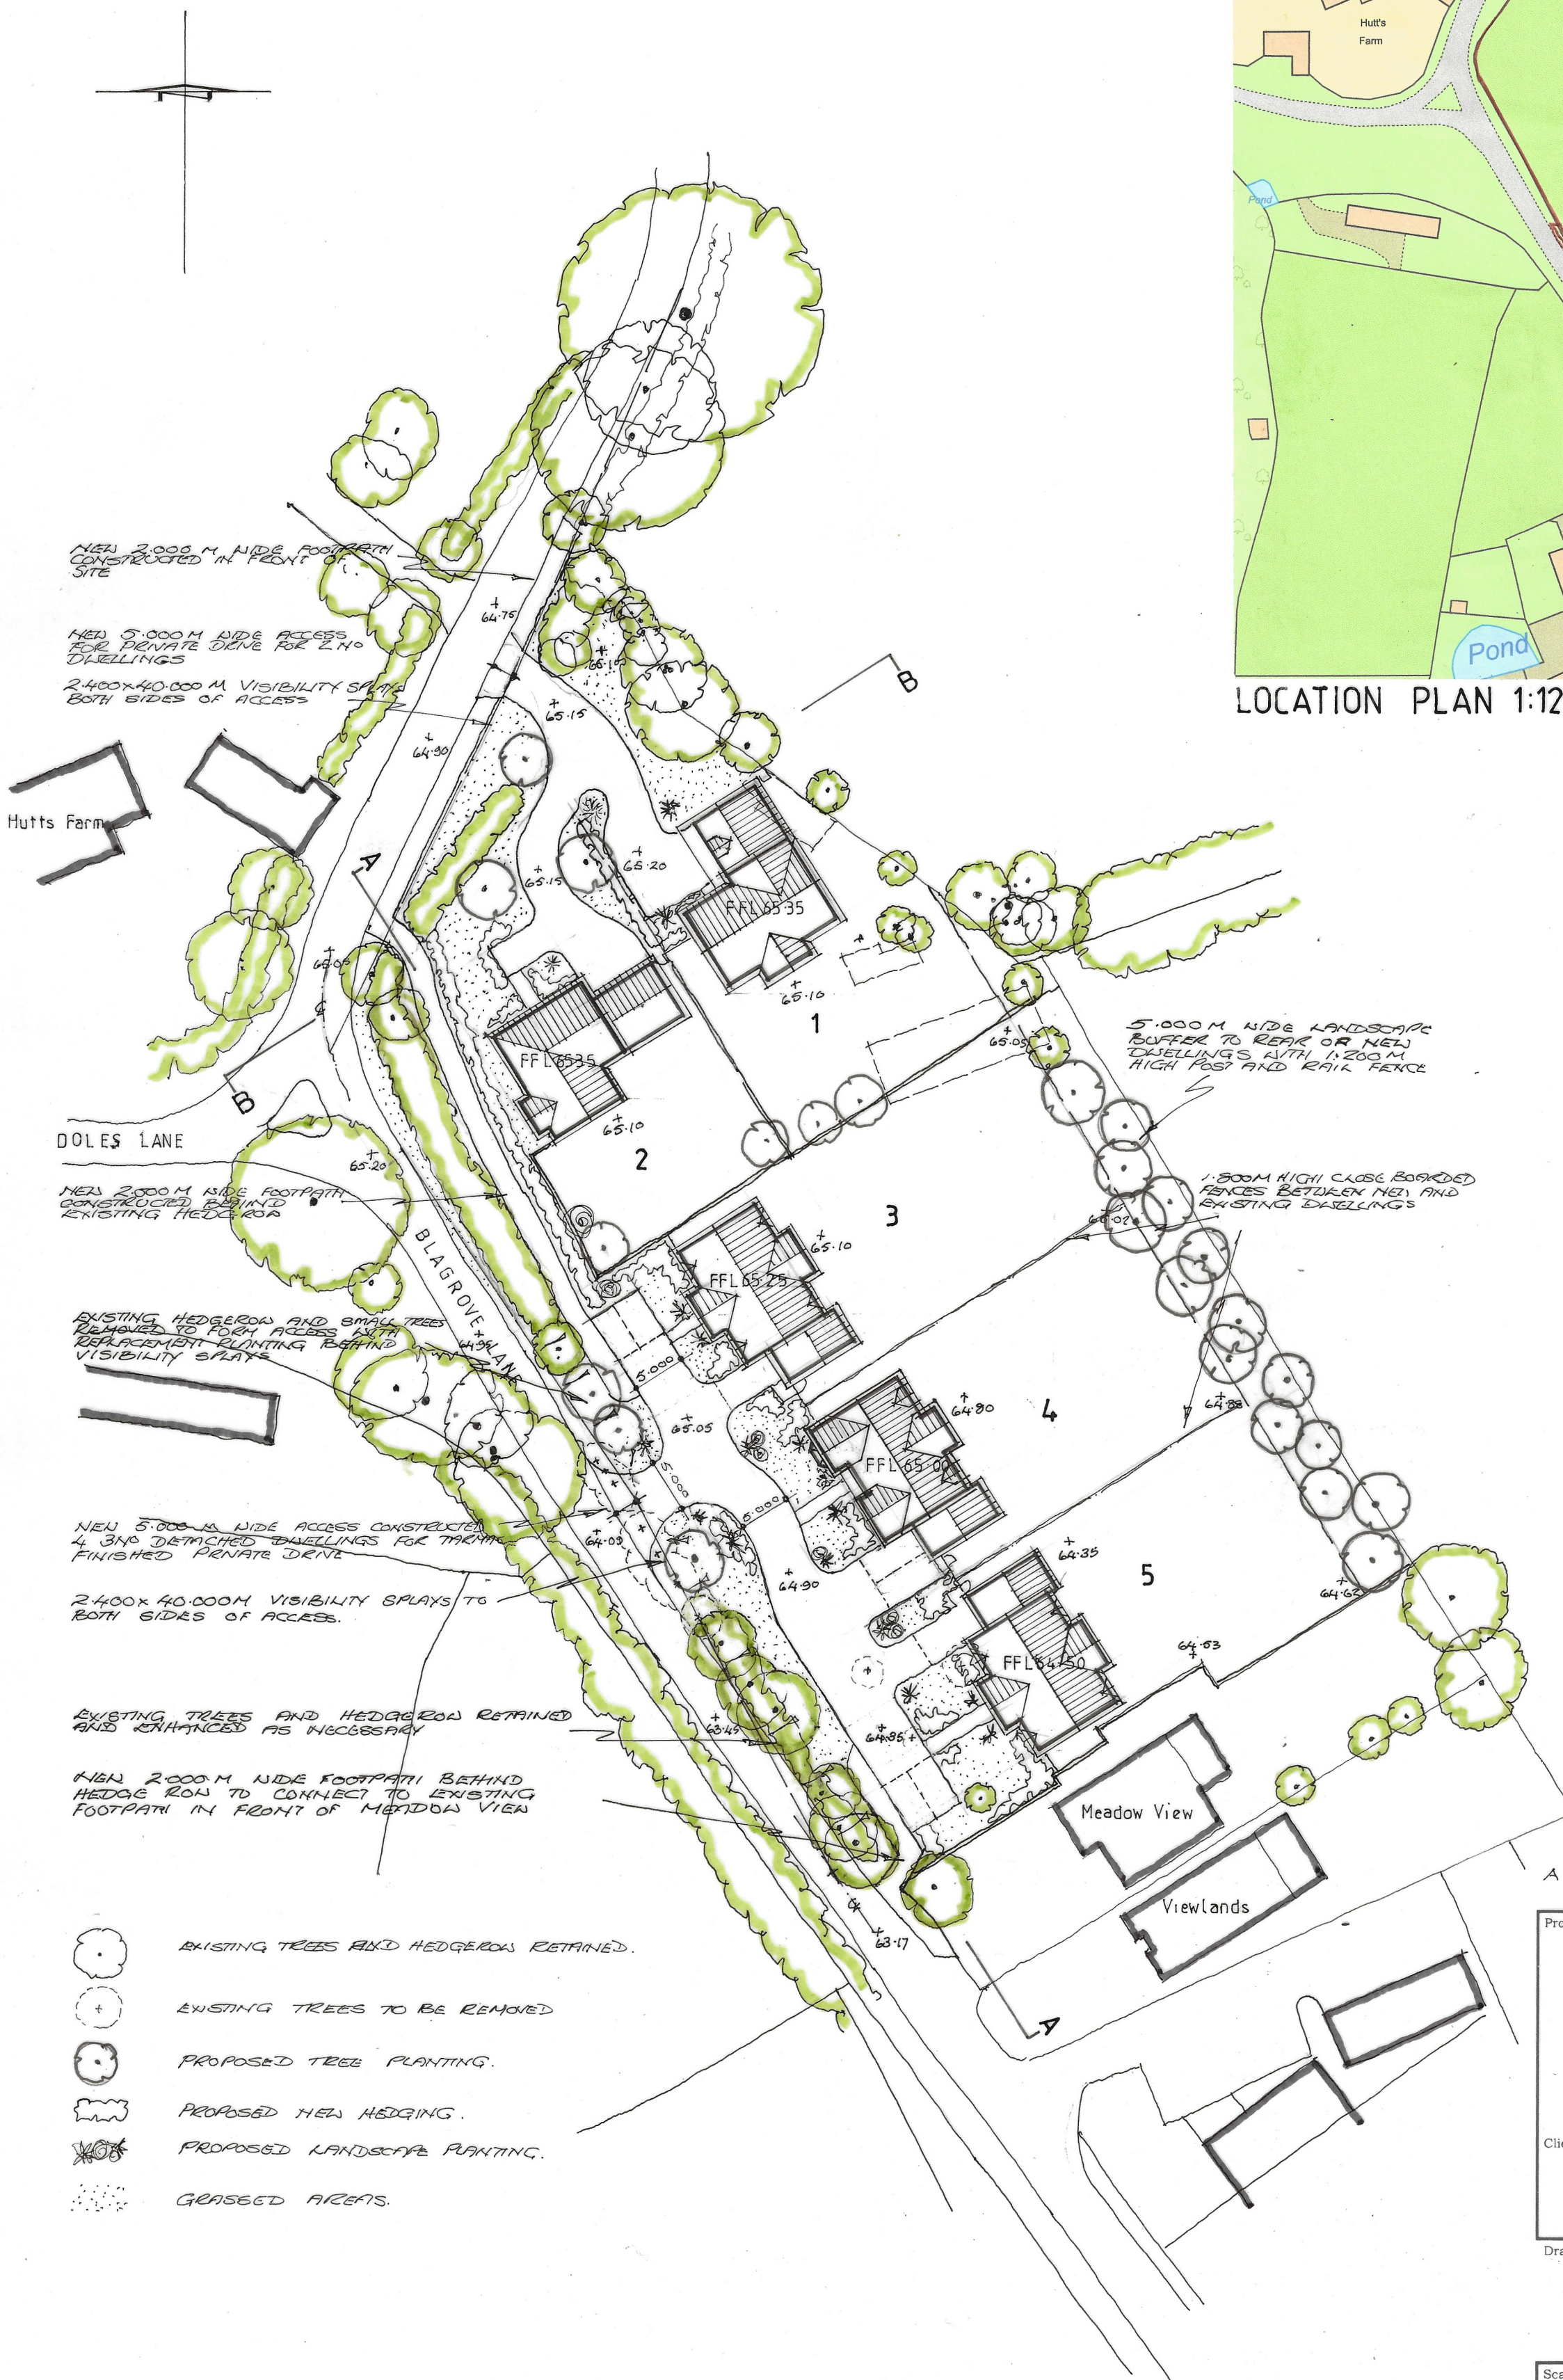

SITE PLAN 1:500

SITE PLANS

Scale As shown at A2 Date July 2025



Paul Edwards Architecture

12 Sandy Lane, Barkham, Wokingham, Berks RG41 4DB
Tel: 01189772925 Mob: 07831837415 E-mail: paul@paulwardarchitecture.co.uk

Job 2695

Dwg. 07 A