



13, Westbury Close
Crowthorne, Berks. RG45 6NL

Mobile: 07501 900420

Revisions:

Site Address:

Mr and Mrs Smith

**31, Silverdale Road,
Earley, Reading,
Wokingham
RG6 7LN**

Title:

**Existing
Elevations**

Scale:

NTS

Rev:

Drawing No:


3273 - 007

Date:

29.12.25

Drawn By:

DA

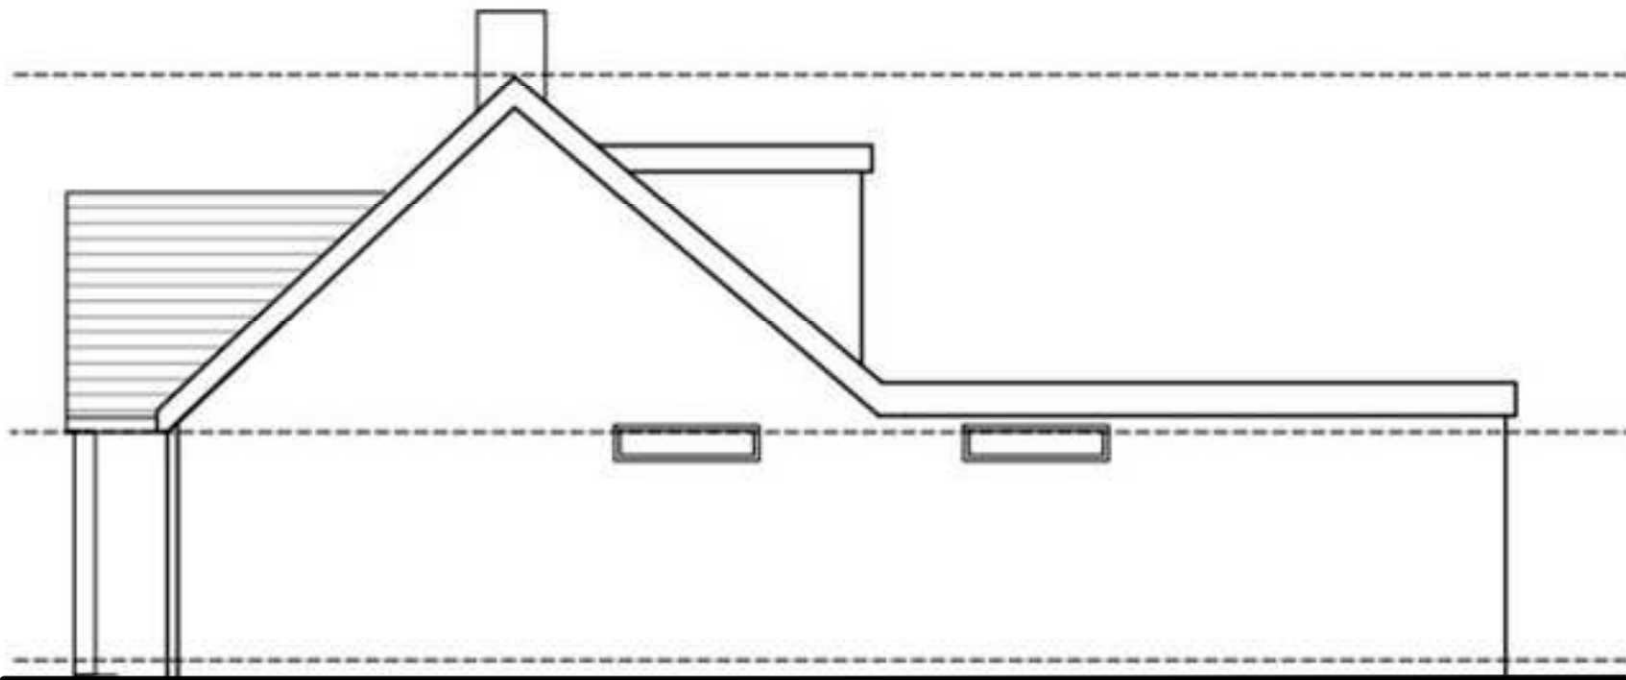

WEST ELEVATION



EAST ELEVATION



FRONT ELEVATION



REAR ELEVATION

