


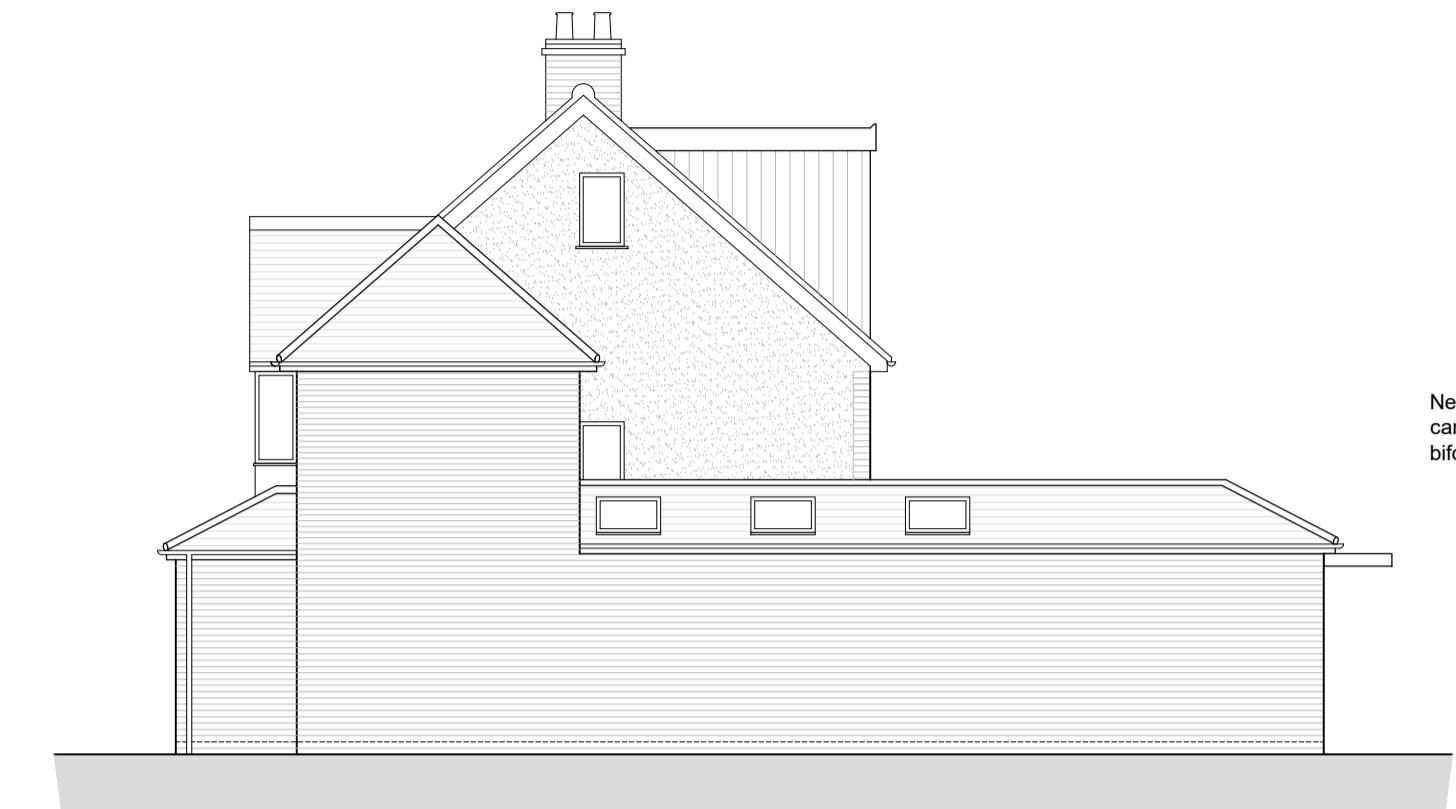

EXISTING EAST ELEVATION

SCALE 1:100



EXISTING NORTH ELEVATION

SCALE 1:100





EXISTING SOUTH ELEVATION

SCALE 1:100




EXISTING WEST ELEVATION

SCALE 1:100

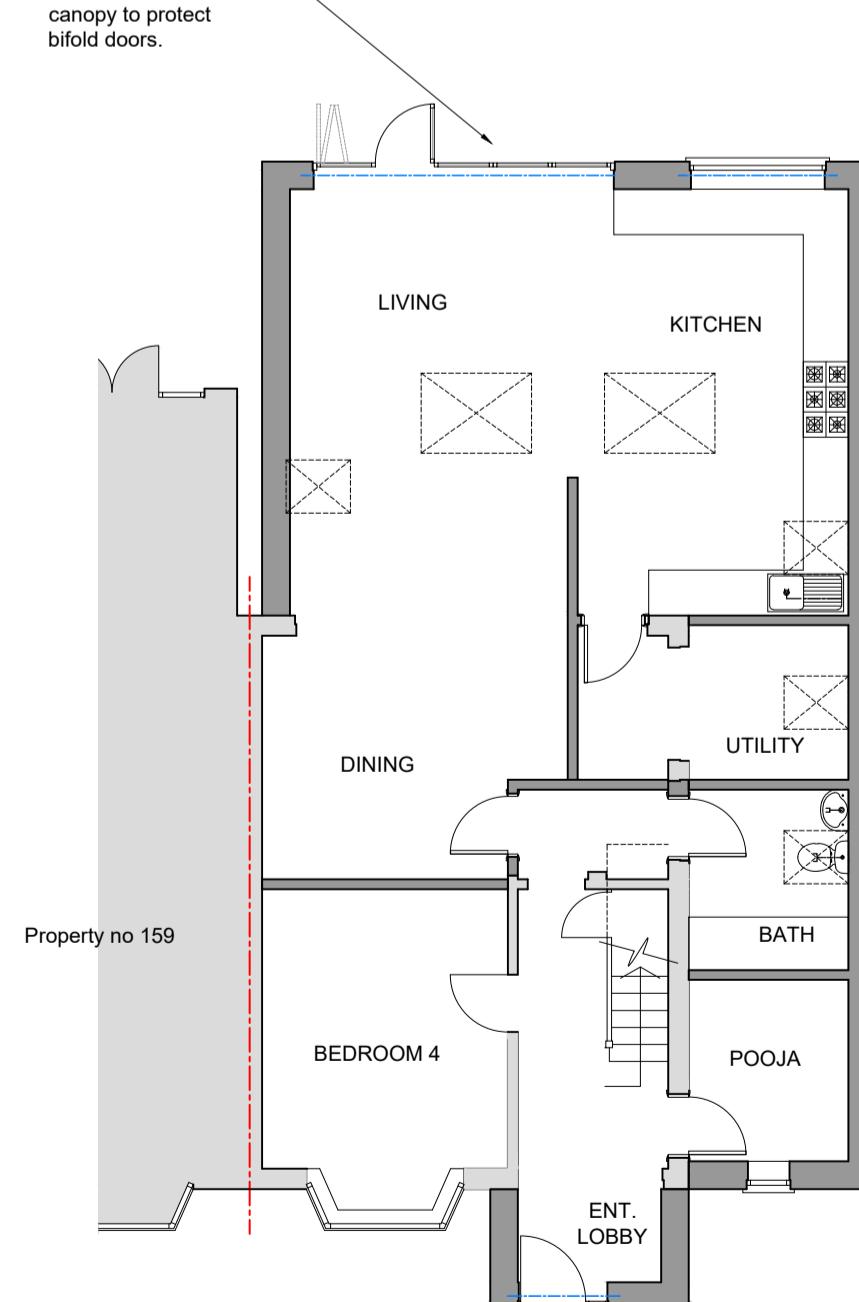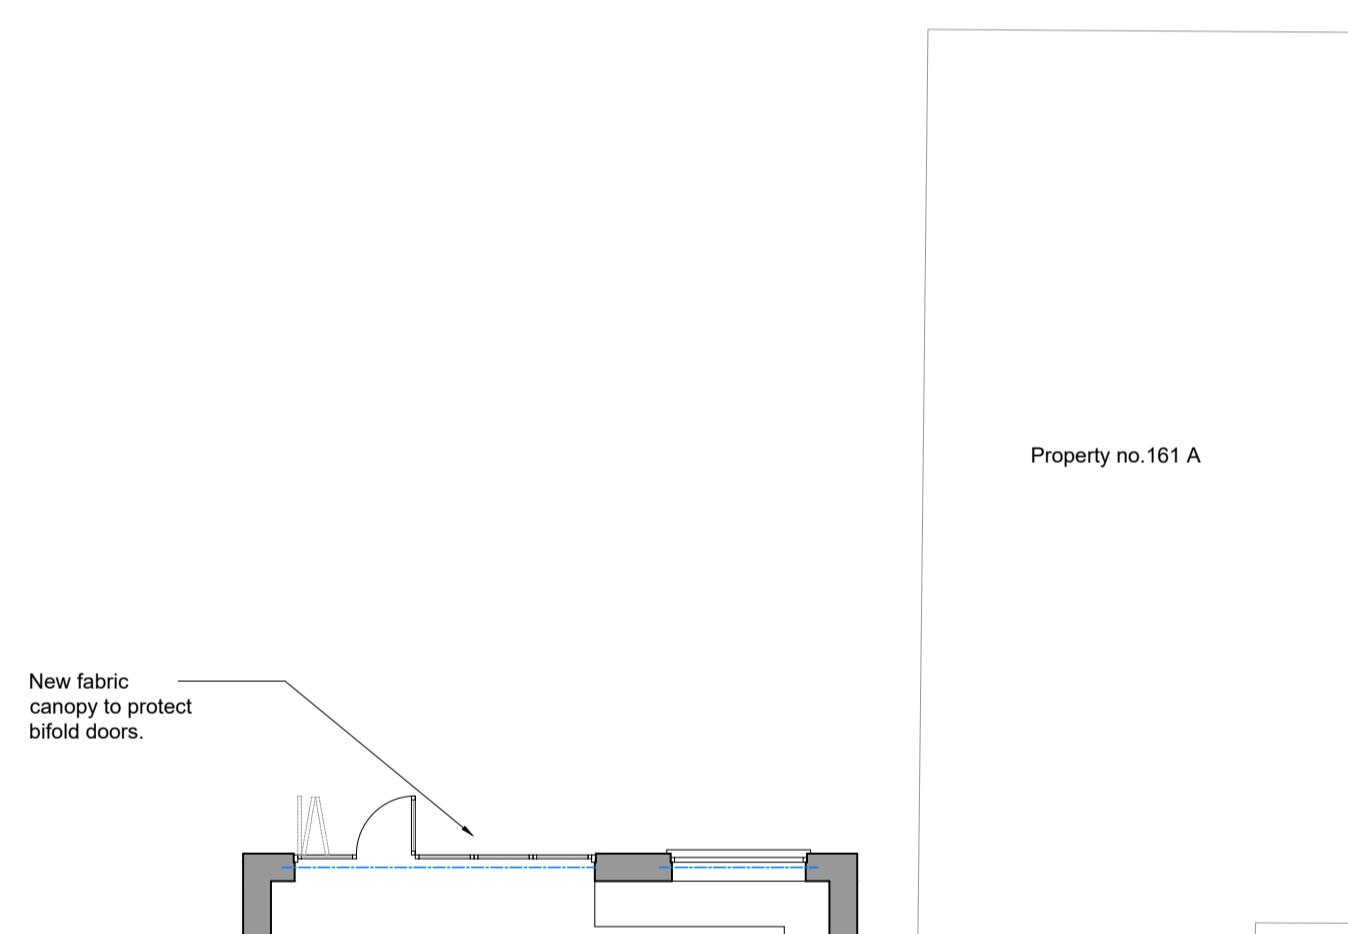


EXISTING GROUND FLOOR PLAN

SCALE 1:100

 

EXISTING FIRST FLOOR PLAN

SCALE 1:100

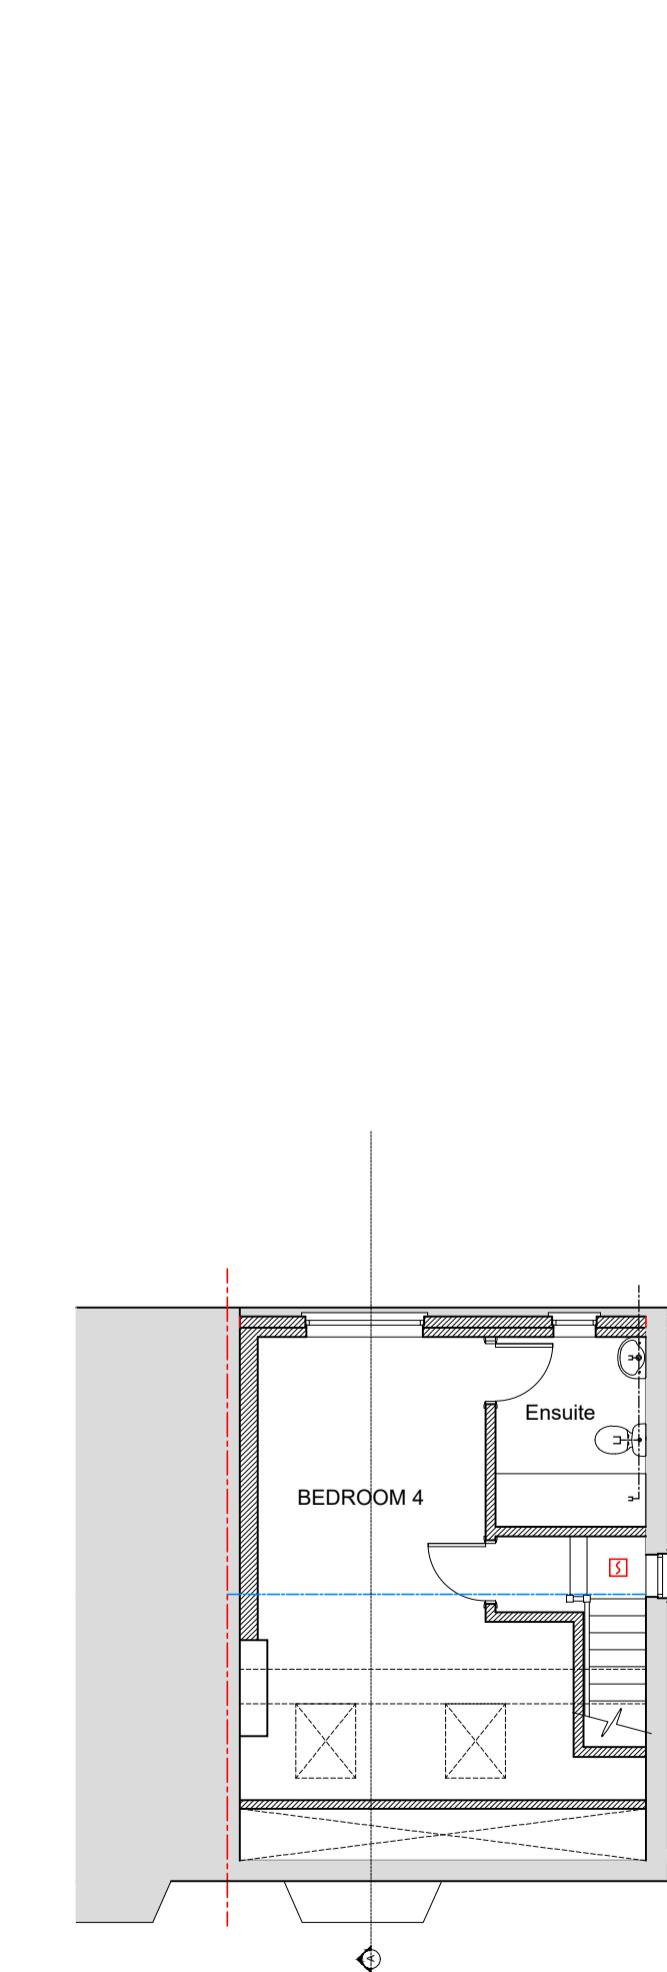

EXISTING FIRST FLOOR PLAN

SCALE 1:100

NOTES

© SK Design consultants - THIS DRAWING AND DESIGN REMAINS THE COPYRIGHT AND INTELLECTUAL PROPERTY OF SK CONSULTANTS AND SHAL NOT BE COPIED IN ANY FORMAT WITHOUT APPROVAL.

THIS DRAWING IS TO BE READ IN CONJUNCTION WITH ALL OTHER DRAWINGS AND DOCUMENTS PROVIDED. THE CONTRACTOR MUST CHECK ALL DIMENSIONS ON SITE BEFORE PLACING ORDERS FOR MATERIALS OR SHOP FABRICATIONS OR COMMENCING WORKS ON SITE. ANY DISCREPANCIES SHOULD BE NOTIFIED BEFORE PROCEEDING.

SK Design Consultants
22 Netley close
Caversham
Reading RG4 6SR
Tel : 07821111602

Client:
Ms Anushwya Gurung

Project:
REAR AND SIDE EXTENSIONS
& A PORCH CONVERSION.

Location:
161, CHURCH ROAD, EARLEY READING RG6 1HQ

Drawing Title:
EXISTING PLANS AND ELEVATIONS

Date:
OCT 2025

Sheet Size:
A1

Drawn:
SK

Drawing No:
P1468-03

Revision:
■

0m

5m