

# PLANNING



**Alpha Two Design**  
architectural design studio

Head Office : Studio A2, Westminster Cott, BRACKLEY, NN13 7ED

London Office : (West) Studio A2, Headcom Road, Thornton Heath, LONDON, CR7 6JQ

London Office : (South) Studio A2, Castle Yard, Richmond, LONDON, TW10 6TF

London Office : (East) Studio A2, Turner Road, Walthamstow, LONDON, E17 3JG

0 10 20 30 40 50  
This mm rule should be used for document checking

[www.cadmonkies.co.uk](http://www.cadmonkies.co.uk)  
[cadmonkies@btconnect.com](mailto:cadmonkies@btconnect.com)  
01280 - 70 44 44

Croft  
Cottage


Croft  
Cottage

Croft  
Cottage

307

305

303

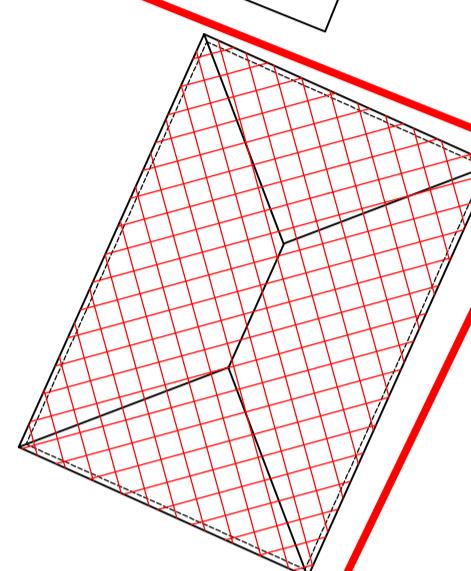

Block Plan 1:500


15

303

15

Site Plan 1:200

Location Plan 1:1250

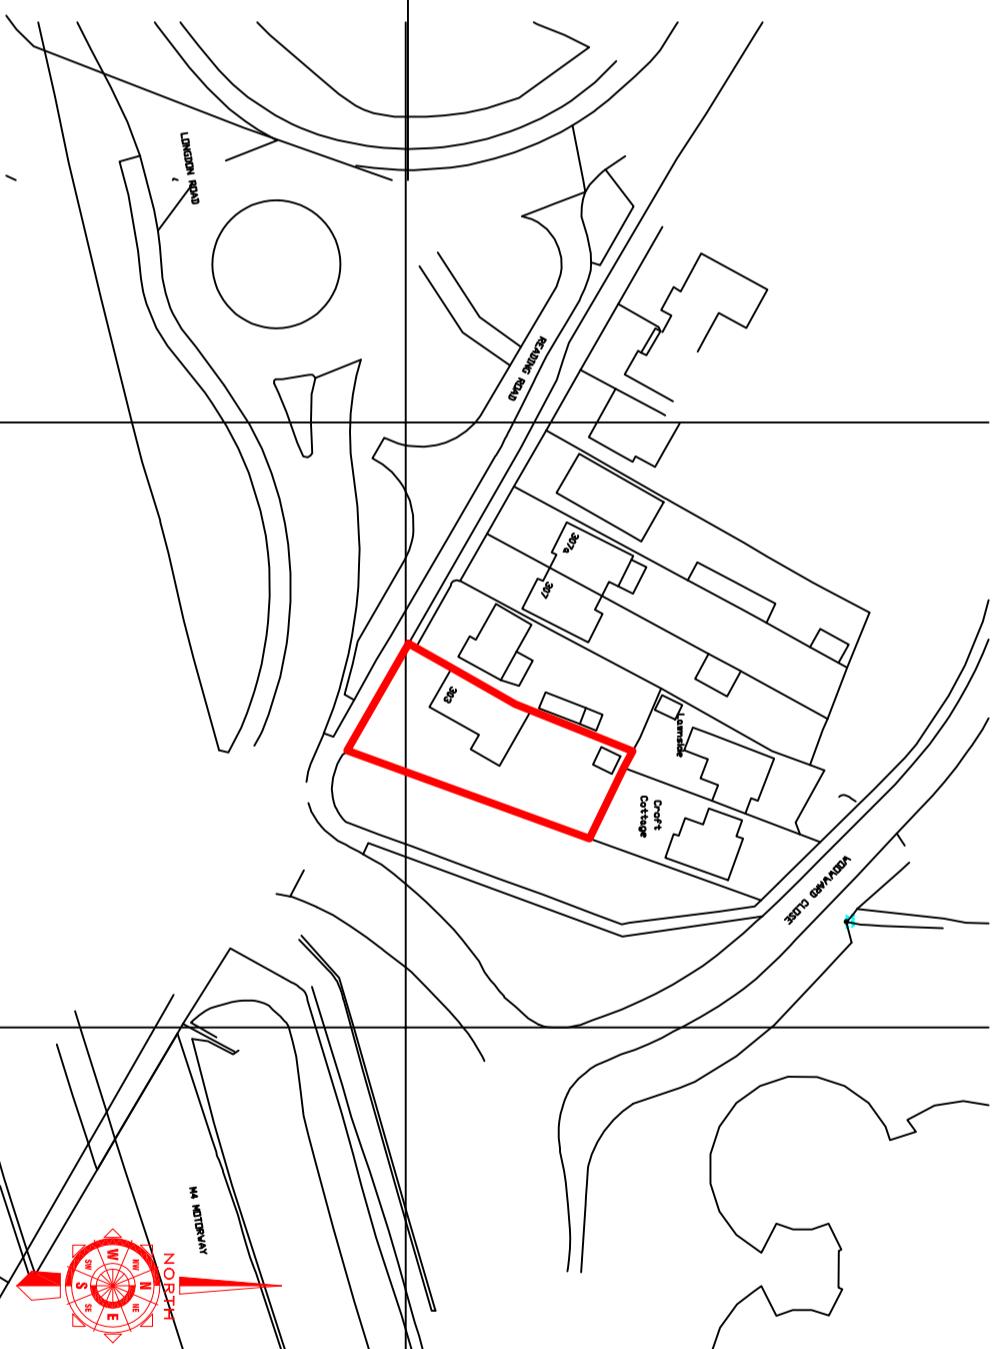

DRAWING NO:

**P/25/144/001**

DATE: September 2025 DRAWN: david berlouis

SCALE: 1:1250, 1:500 REV: D

DRAWING TITLE:  
Location, Block and Site  
Plans

ADDRESS:  
303 Reading Road  
WINNERSH, RG4 15LR

CONTACT:

Mr M Singh Vig  
303 Reading Road  
WINNERSH  
RG4 15LR

SCHEME:

Proposed Annex with Associated  
Internal and External Works.

All dimensions and distances given  
in this document should be checked and confirmed by the Client  
prior to manufacture. No liability or responsibility is accepted for any errors or omissions.