




Side Elevation

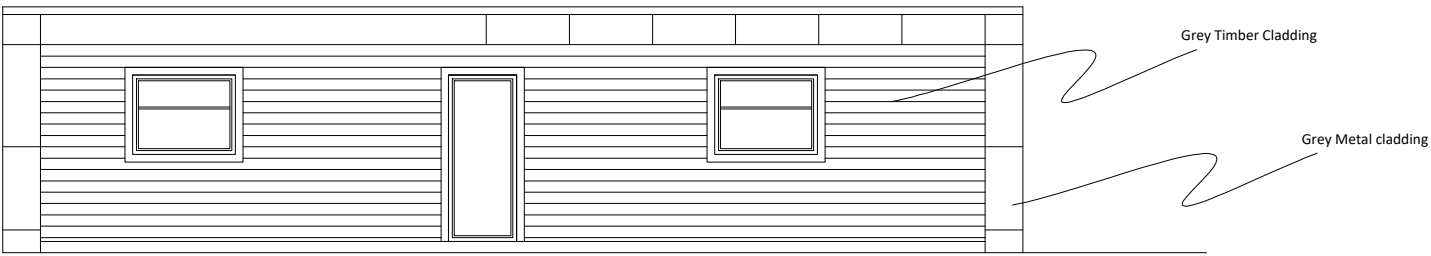



Rear Elevation

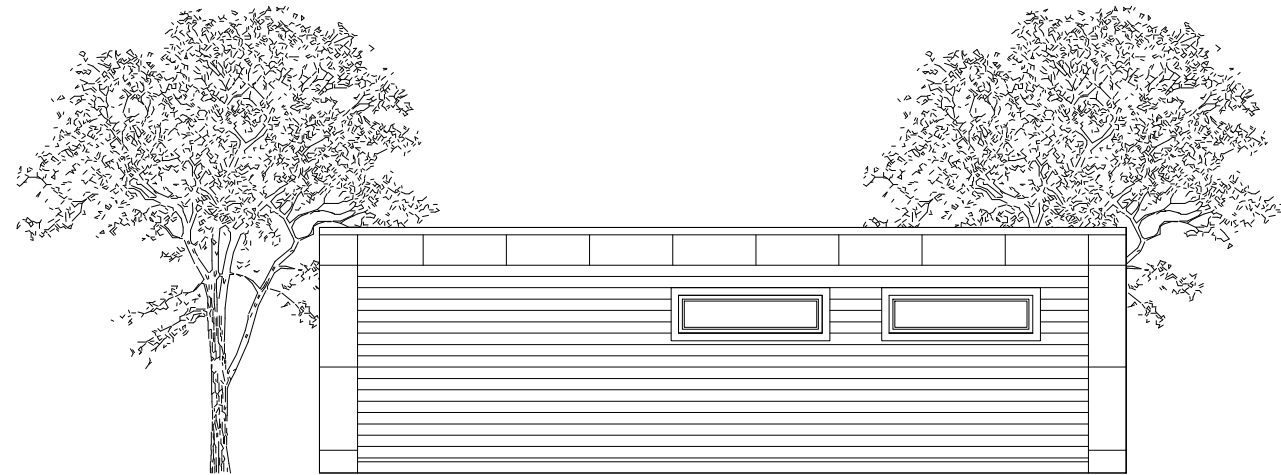

Side Elevation

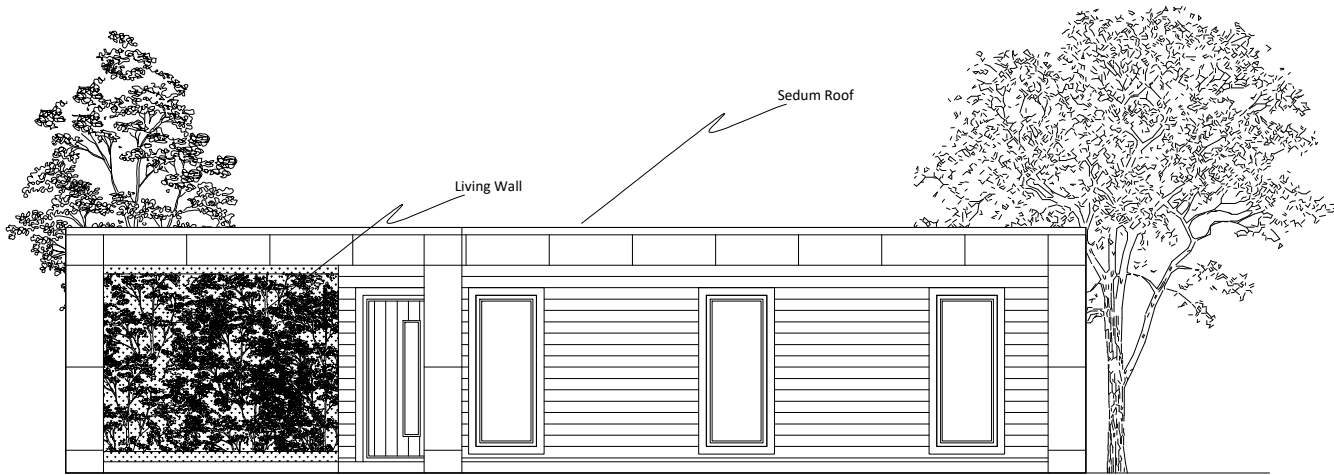

Front Elevation

 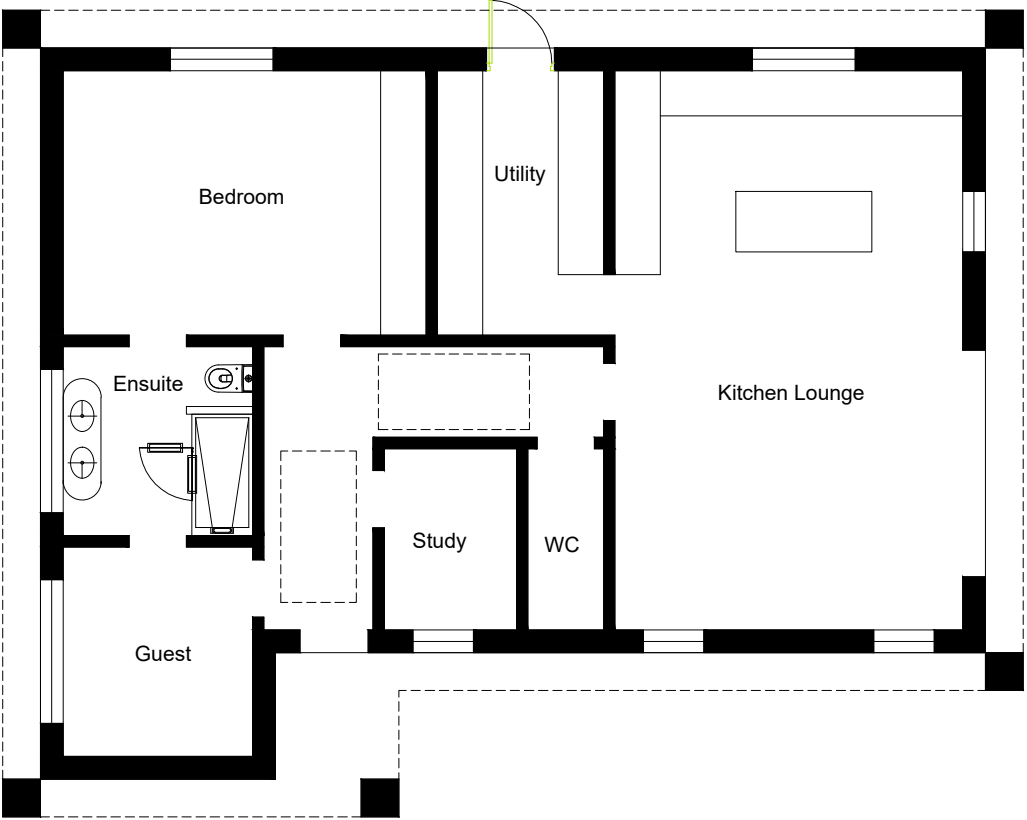

Project: 252a Nine Mile Ride, Finchampstead, RG40 3NT	
Title: Proposed Building	
Scale: 1:100 @ A3	Drg Date: 10/01/25
Drawing Number: 0001	