

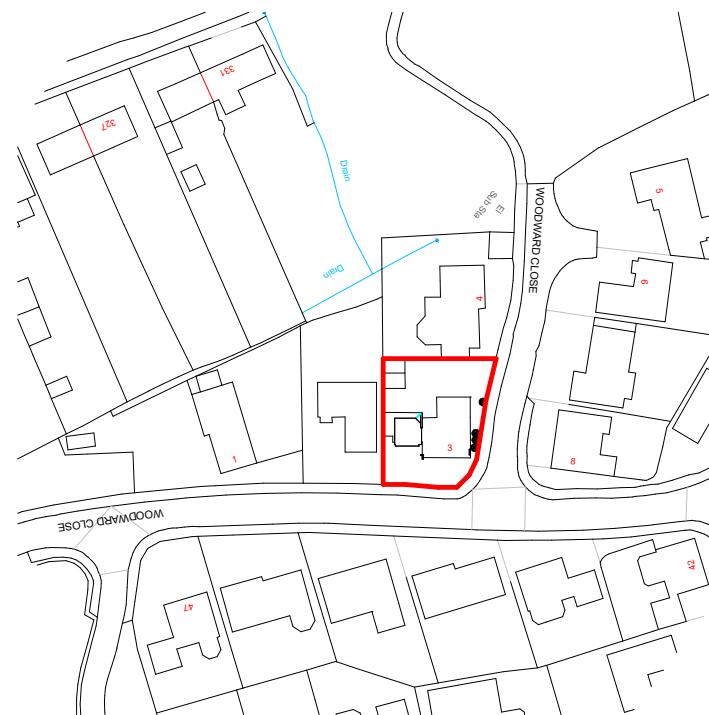


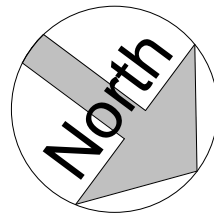

2 Site Plan
1 : 1250

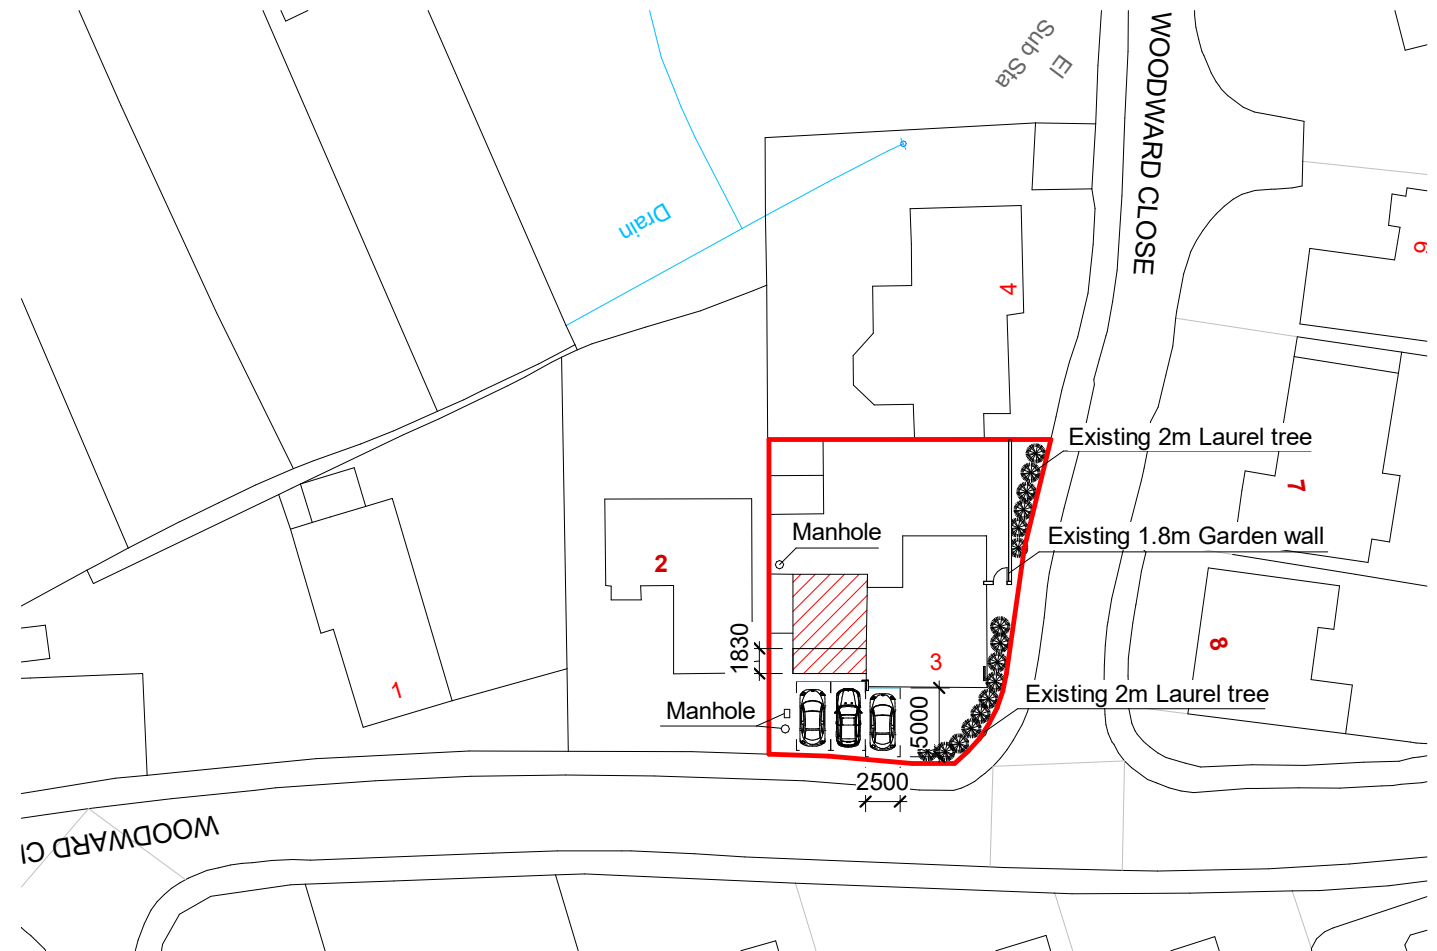

1 Block Plan - Proposed Extension
1 : 500

No.	Description	Date

www.autodesk.com/revit			
CODE	STATUS	SUITABILITY DESCRIPTION	PURPOSE OF ISSUE

PROJECT		CLIENT		
3 Woodward Close		Owner		
SHEET	Date		Project number	Scale (@ A3)
	Issue Date		Project Number	As indicated
	Drawn by		DRWAING NUMBER	
	Author		B100	
Checked by				
Checker		REV		