


Mobius At Work Ltd, The Treehouse,
Turners Barn, Redlake Lane,
Wokingham, RG40 3BF


These drawings and specifications are confidential and shall remain the sole property of Mobius At Work Ltd. All of its contents are protected under the copyright, designs and patents act 1988. All copyright, design rights and intellectual property rights remain the property of Mobius At Work Ltd. They shall not be reproduced (in whole or in part), shared with third parties or used in any manner on other projects or extensions to this project without the prior written consent of Mobius At Work Ltd. These drawings and specifications are intended to express design intent (which is subject to change at anytime) and do not necessarily reflect actual site conditions.

Revision Schedule			
Rev	Date	By	Description
P01	06.12.2024	MAW	First Proposal
P02	24.01.2025	MAW	Second Proposal
P03	29.01.2025	MAW	Site Plan Revised

DESIGN DOCUMENT

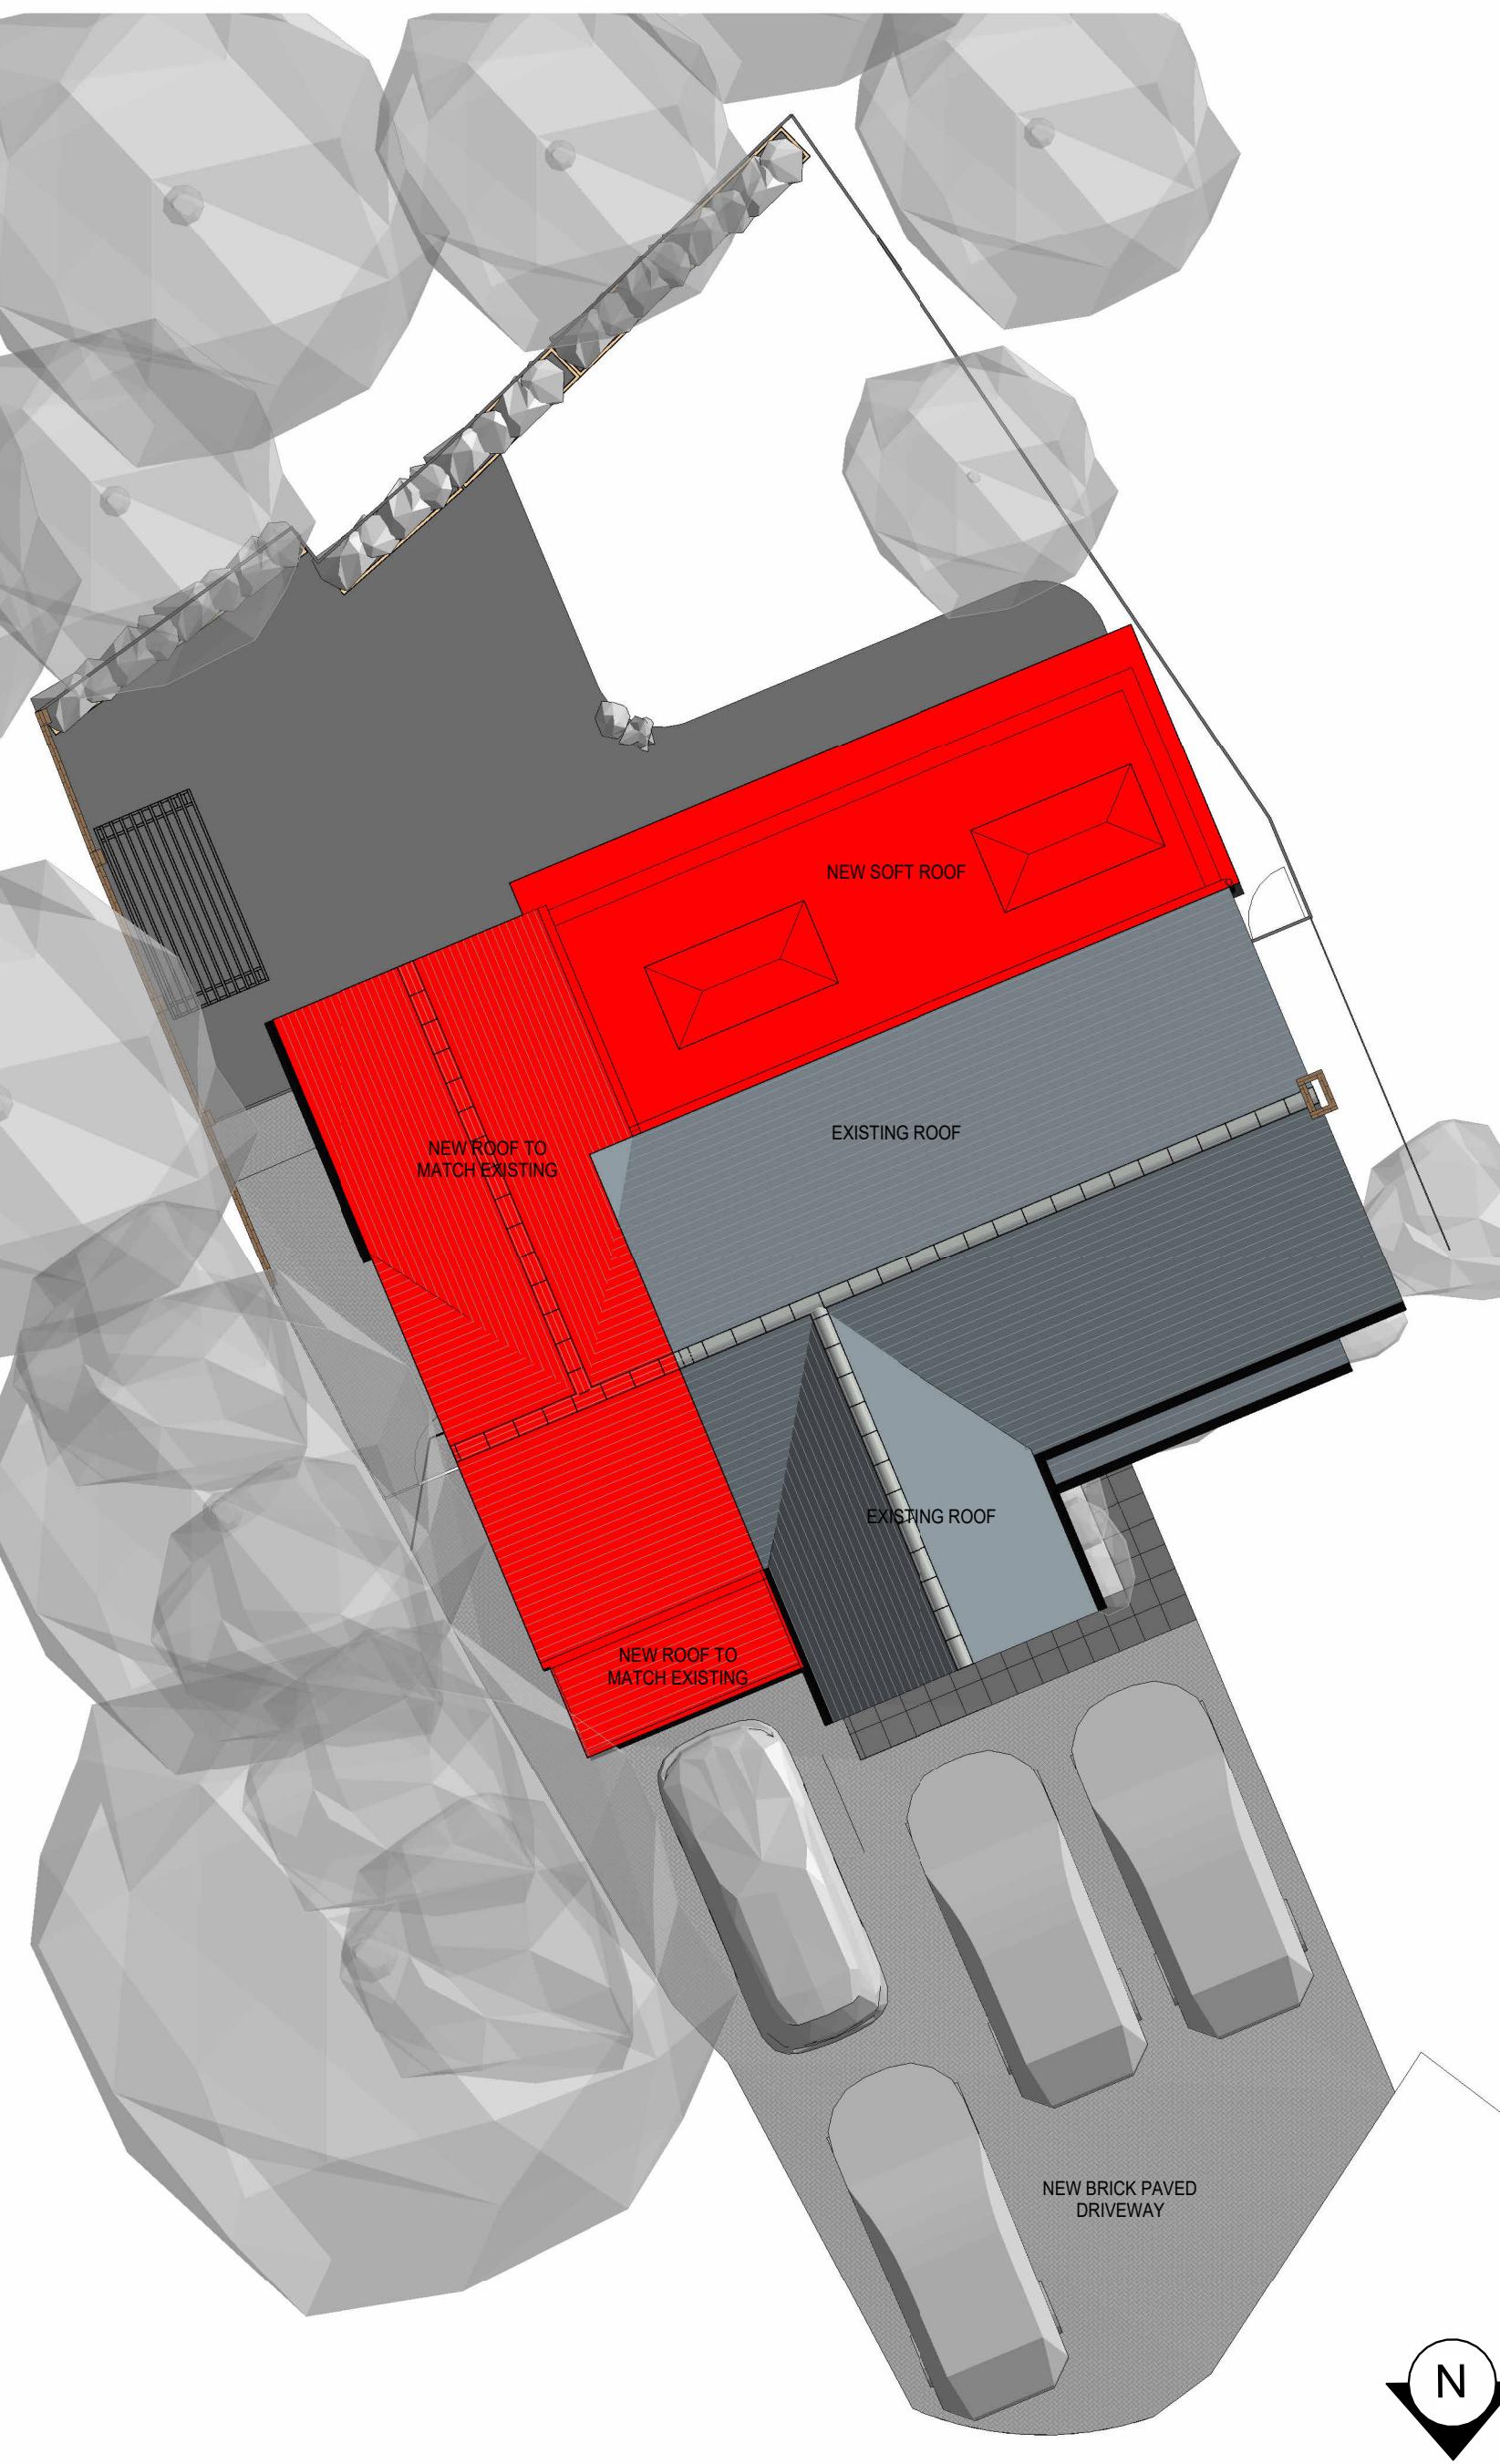

1 00_Proposed Site & Roof Plan
Scale 1:100

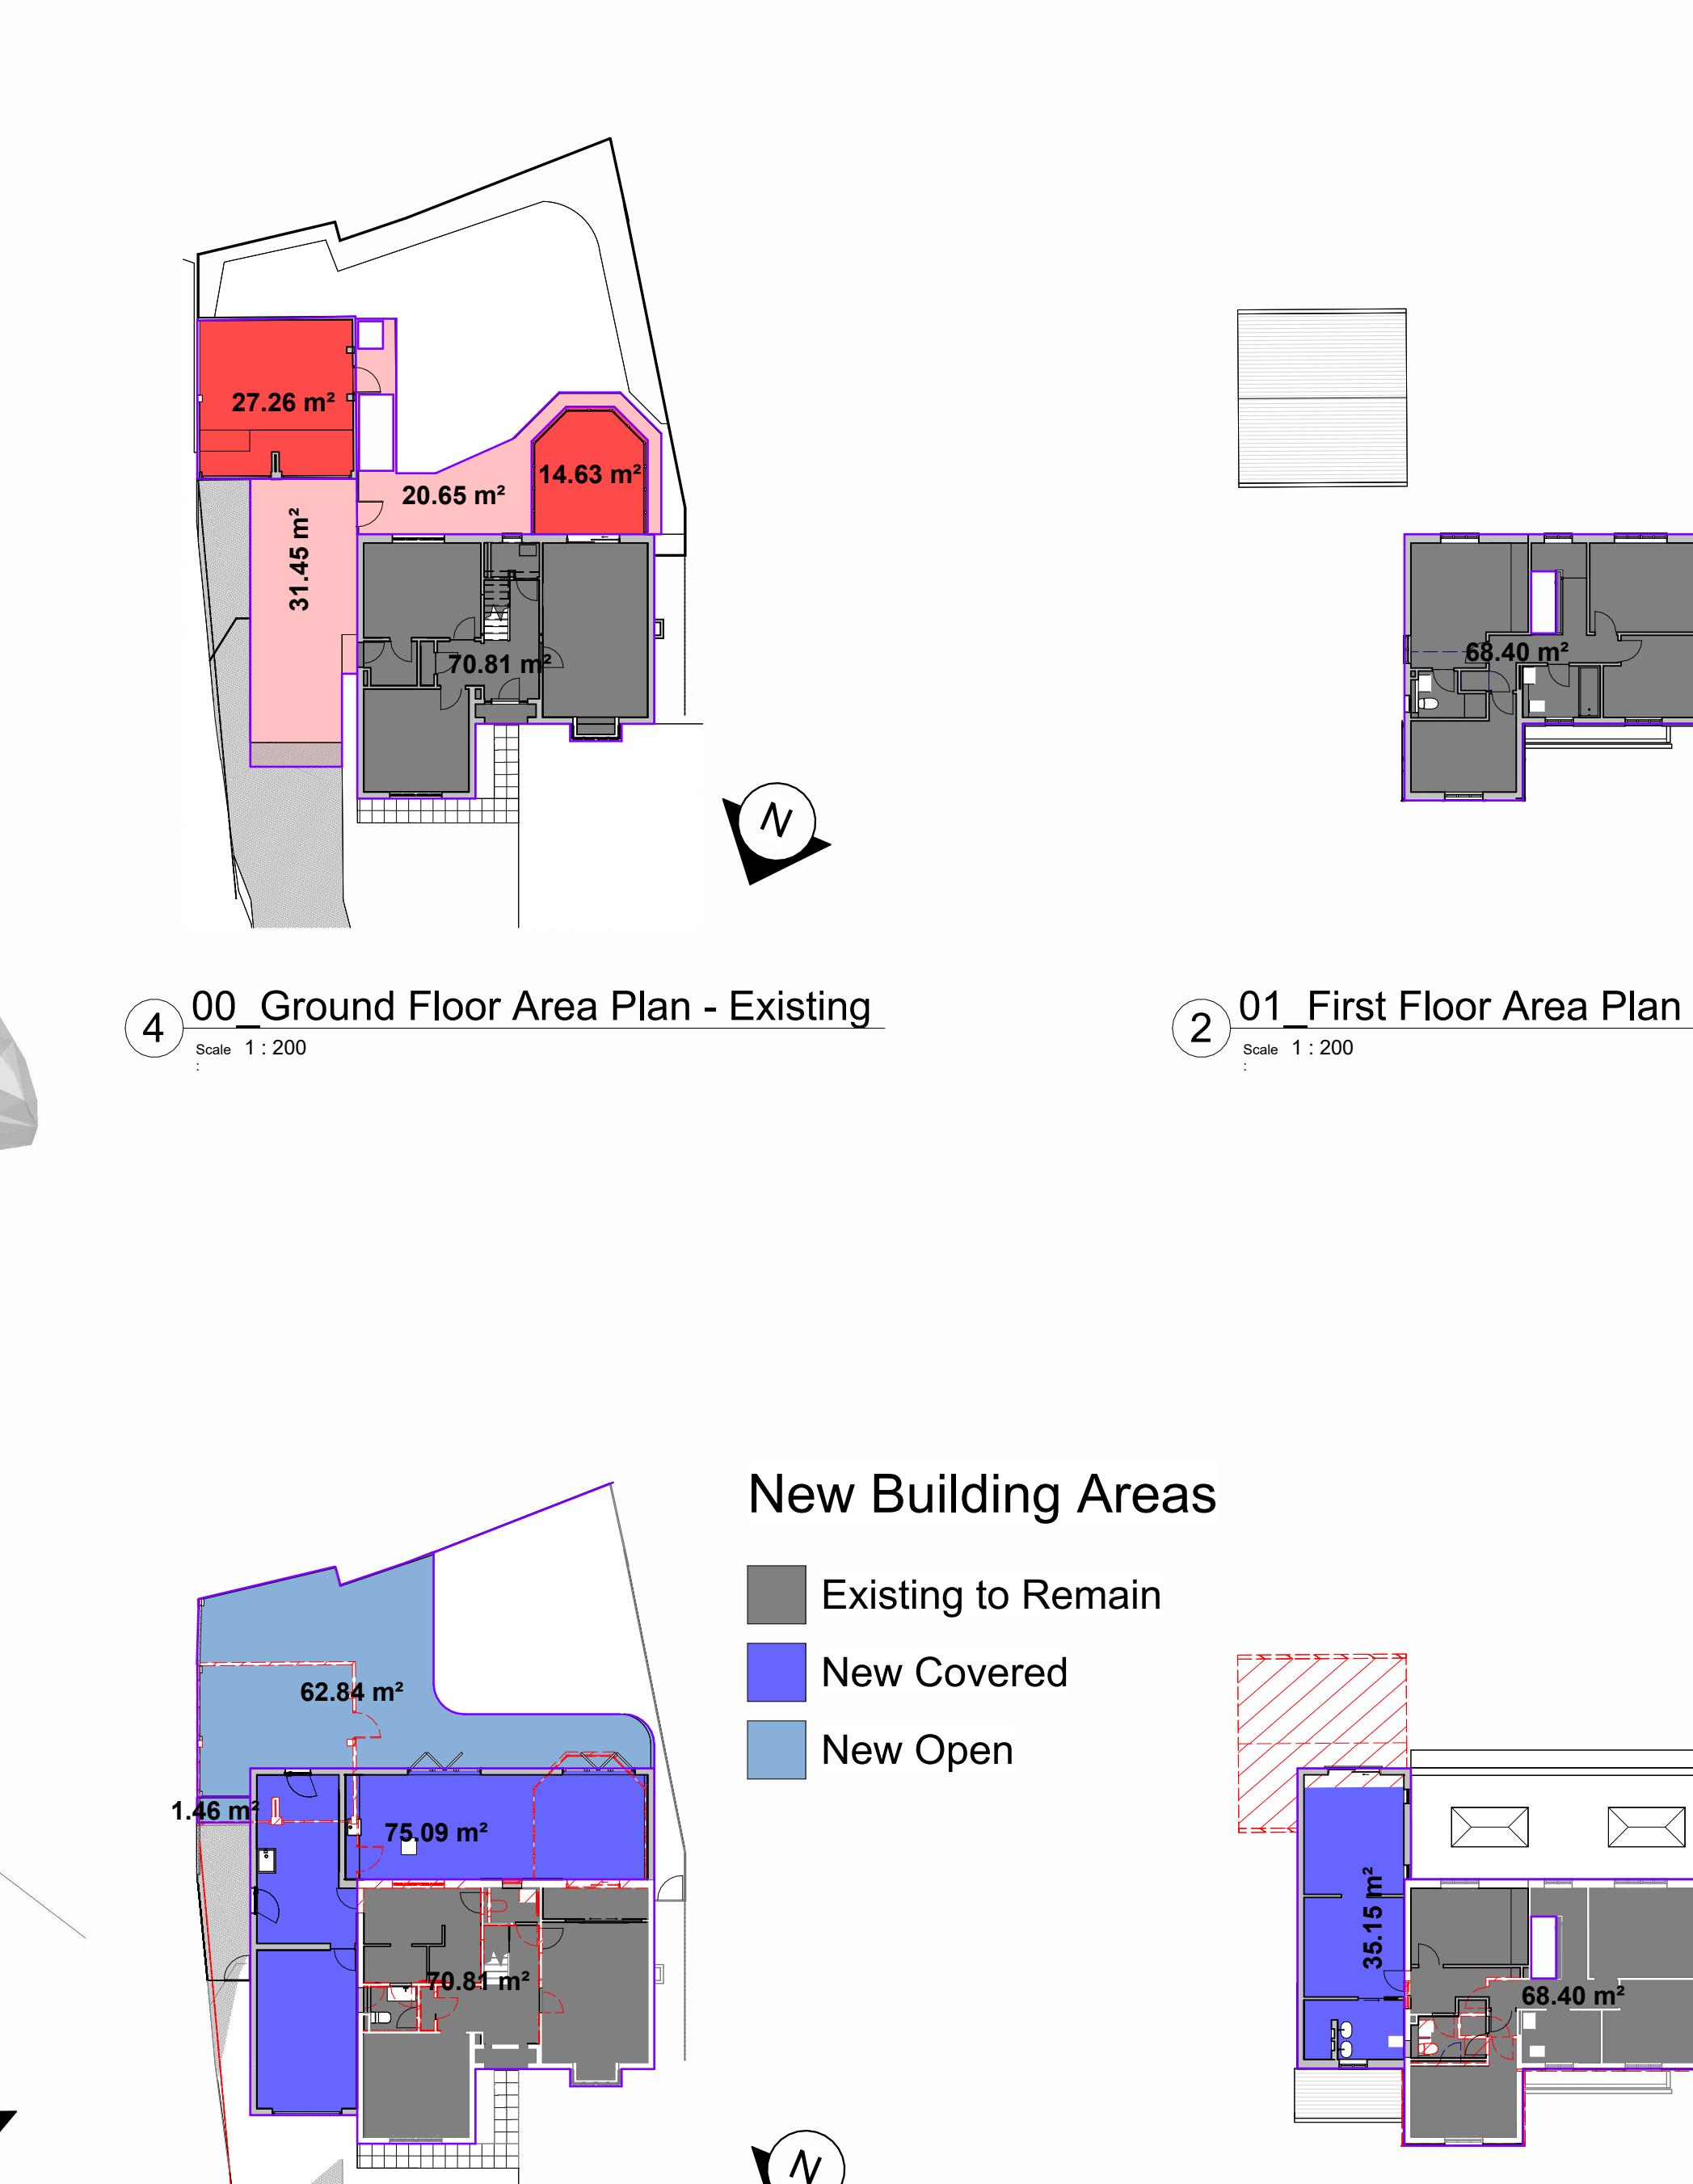

Demolition Area Schedule		
Name	Level	Area
Demolish Covered	00_FFL	27.26 m ²
Demolish Covered	00_FFL	14.63 m ²
		41.90 m ²
Demolish Open	00_FFL	31.45 m ²
Demolish Open	00_FFL	20.65 m ²
		52.10 m ²
Existing to Remain	01_FFL	68.40 m ²
Existing to Remain	00_FFL	70.81 m ²
		139.21 m ²

5 01_First Floor Area Plan - Proposed
Scale 1:50

Covered Area Schedule		
Name	Level	Area
Existing to Remain	00_FFL	70.81 m ²
Existing to Remain	01_FFL	68.40 m ²
		139.21 m ²
New Covered	00_FFL	75.09 m ²
New Covered	01_FFL	35.15 m ²
		110.25 m ²
		249.45 m ²

Open Area Schedule		
Name	Level	Area
New Open	00_FFL	62.84 m ²
New Open	00_FFL	1.46 m ²
		64.29 m ²

DEMOLITION LEGEND
Scale 1:50

NOT FOR
CONSTRUCTION

PROJECT NAME:
ALTERATIONS AND ADDITIONS

PROJECT ADDRESS:
34 Trefoil Close
Wokingham

CLIENT:	Trefoil Close
PROJECT NO:	TCL01
ISSUE DATE:	18.11.2024
DESIGNER:	LP
PROJECT MANAGER:	LP
CHECKED BY:	
SHEET TITLE:	Proposed Site Roof and Area Plans
SCALE AT A1:	As indicated
SHEET NUMBER:	TCL01-MAW-00-ZZ-D-I-1000-P03