



PLEASE NOTE THAT THIS DRAWING IS NOT A CONSTRUCTION OR WORKING DRAWING AND HAS BEEN PRODUCED SOLELY FOR THE PURPOSES OF GAINING DEVELOPMENT CONTROL APPROVAL. CHRISTOPHER JAMES ARCHITECTURE TAKES NO RESPONSIBILITY FOR THEIR USE FOR ANY OTHER PURPOSE. ERRORS AND OMISSIONS TO BE REPORTED TO CHRISTOPHER JAMES ARCHITECTURE. THIS DRAWING IS COPYRIGHT


PLANNING  
ISSUE

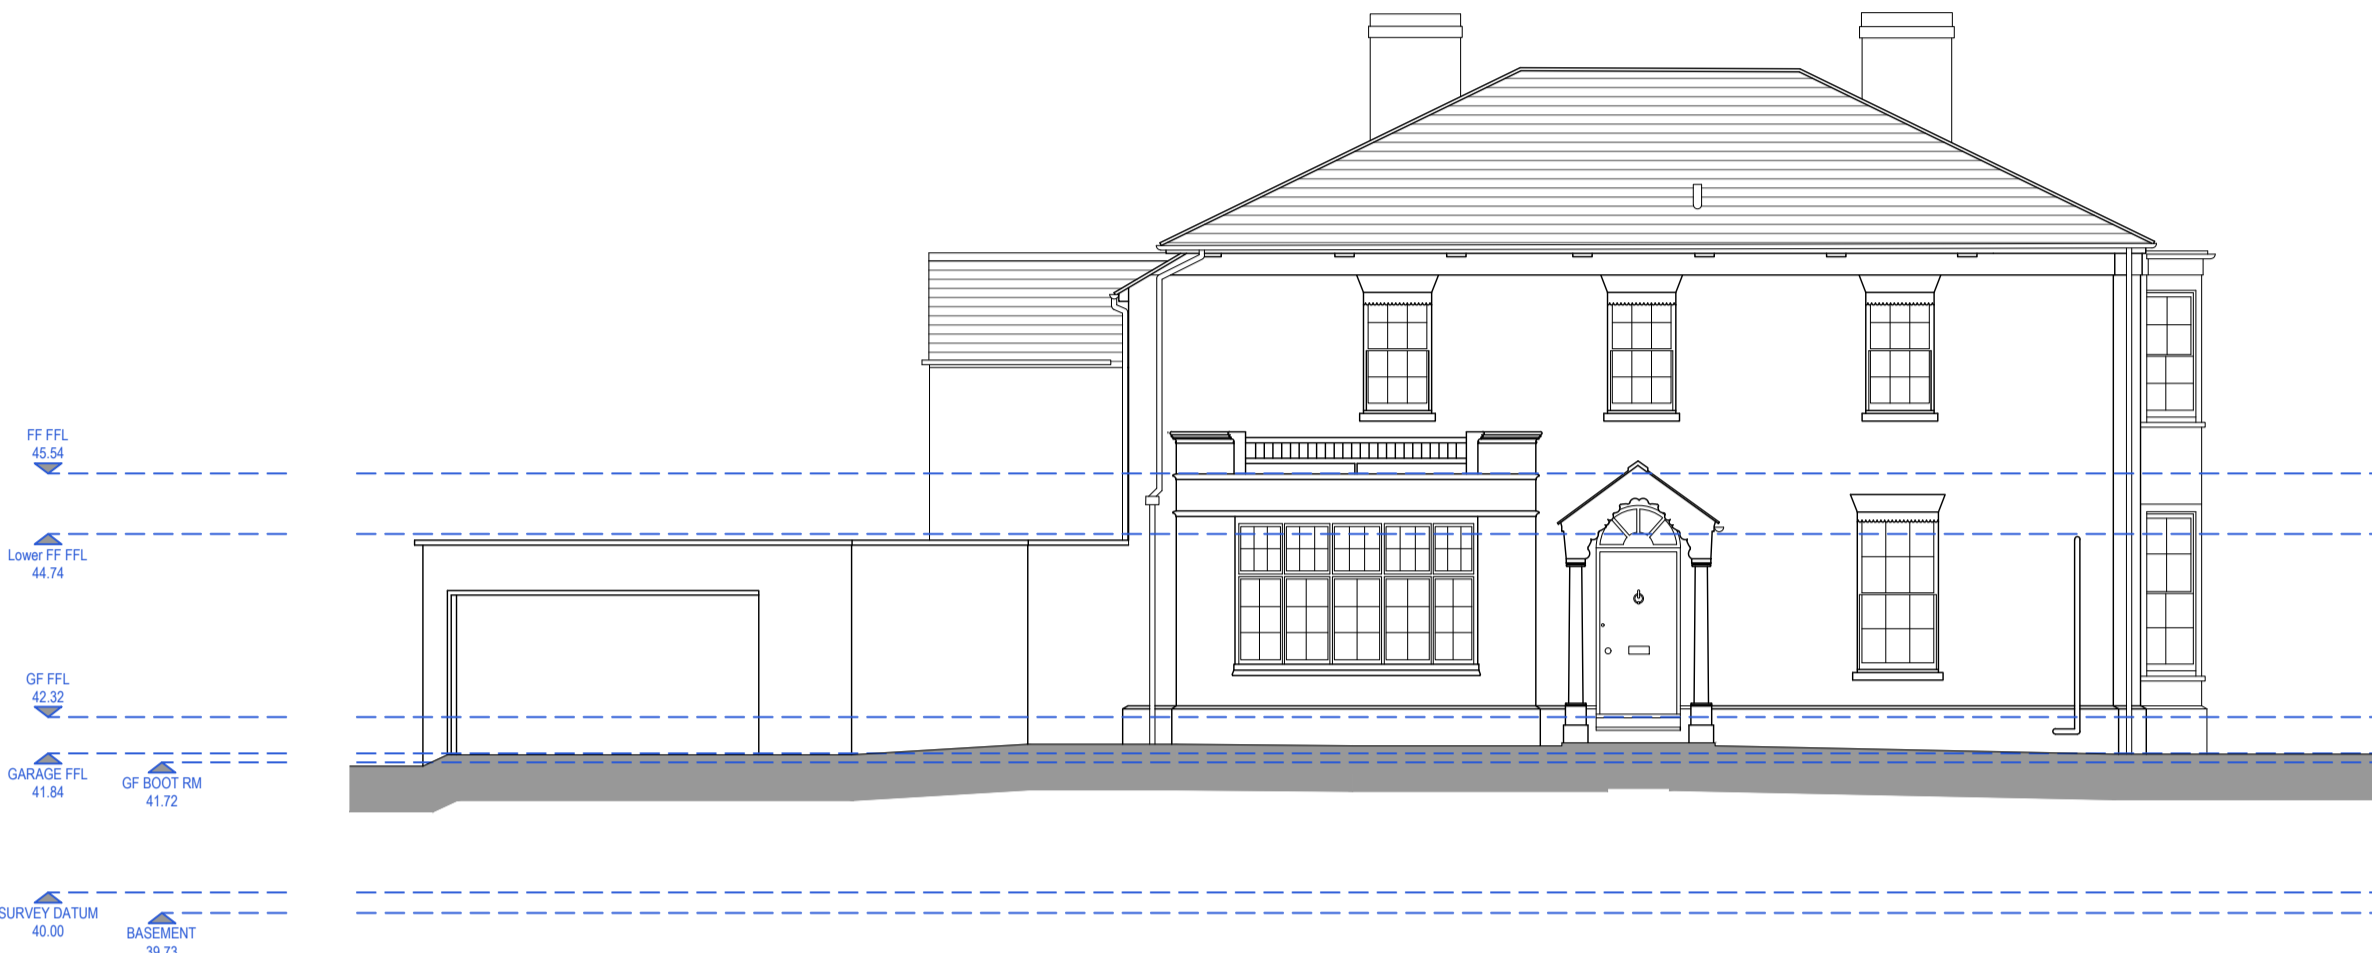


Existing Front Elevation - 1:100 @ A1

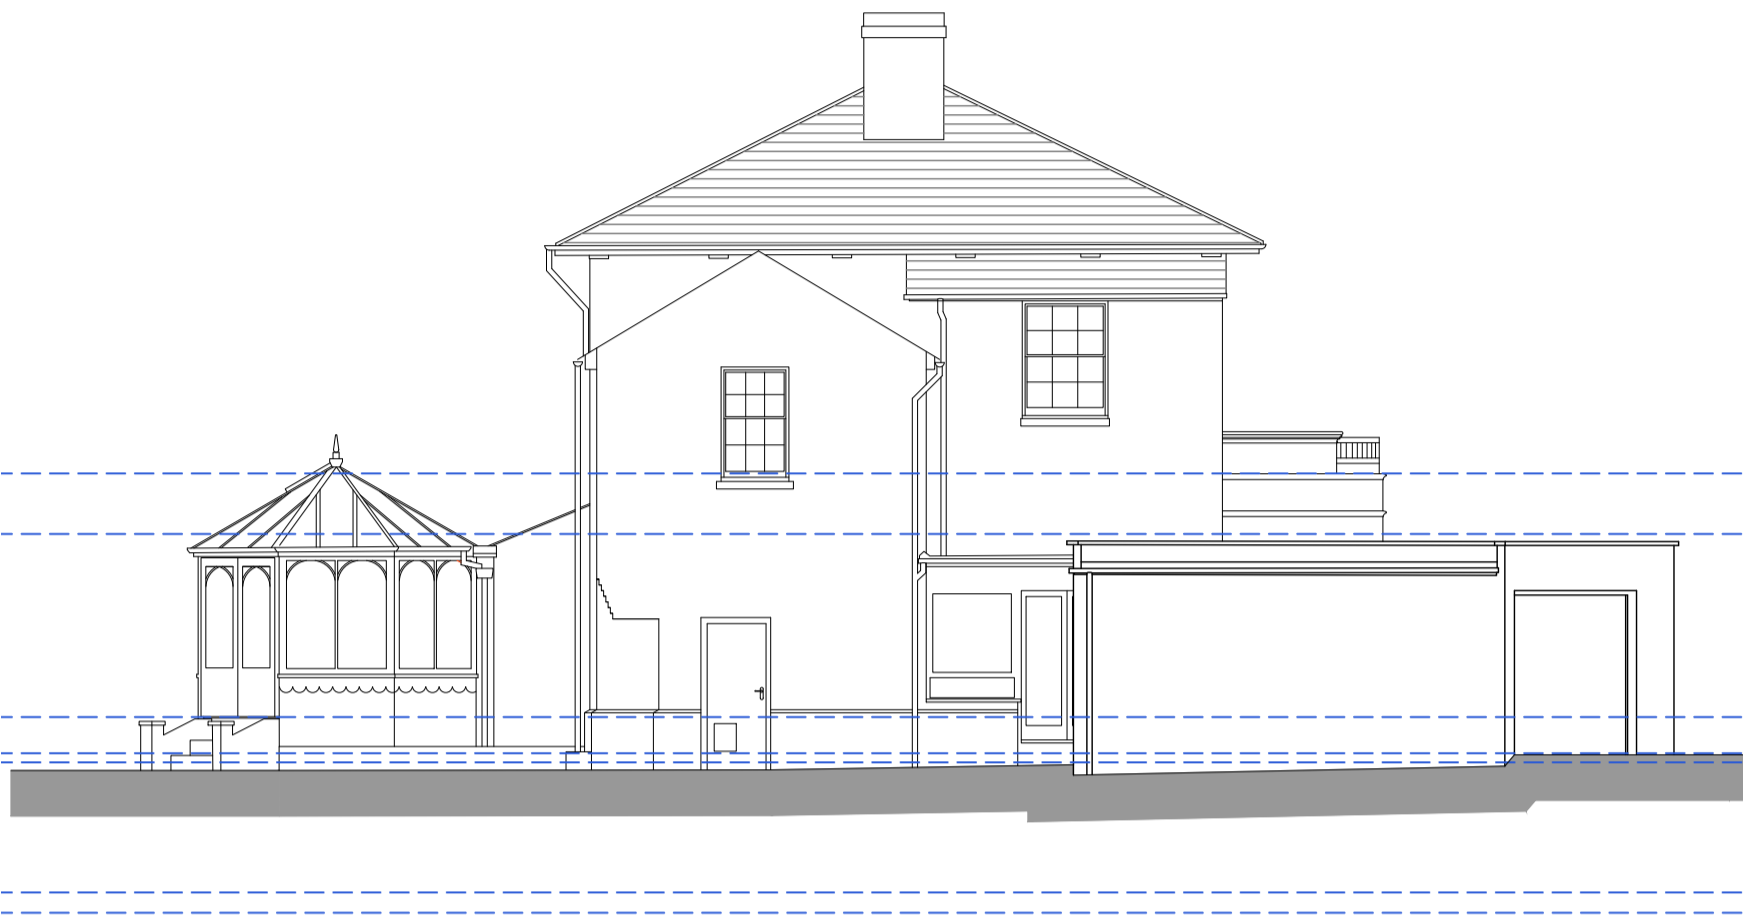


Existing Side Elevation - 1:100 @ A1

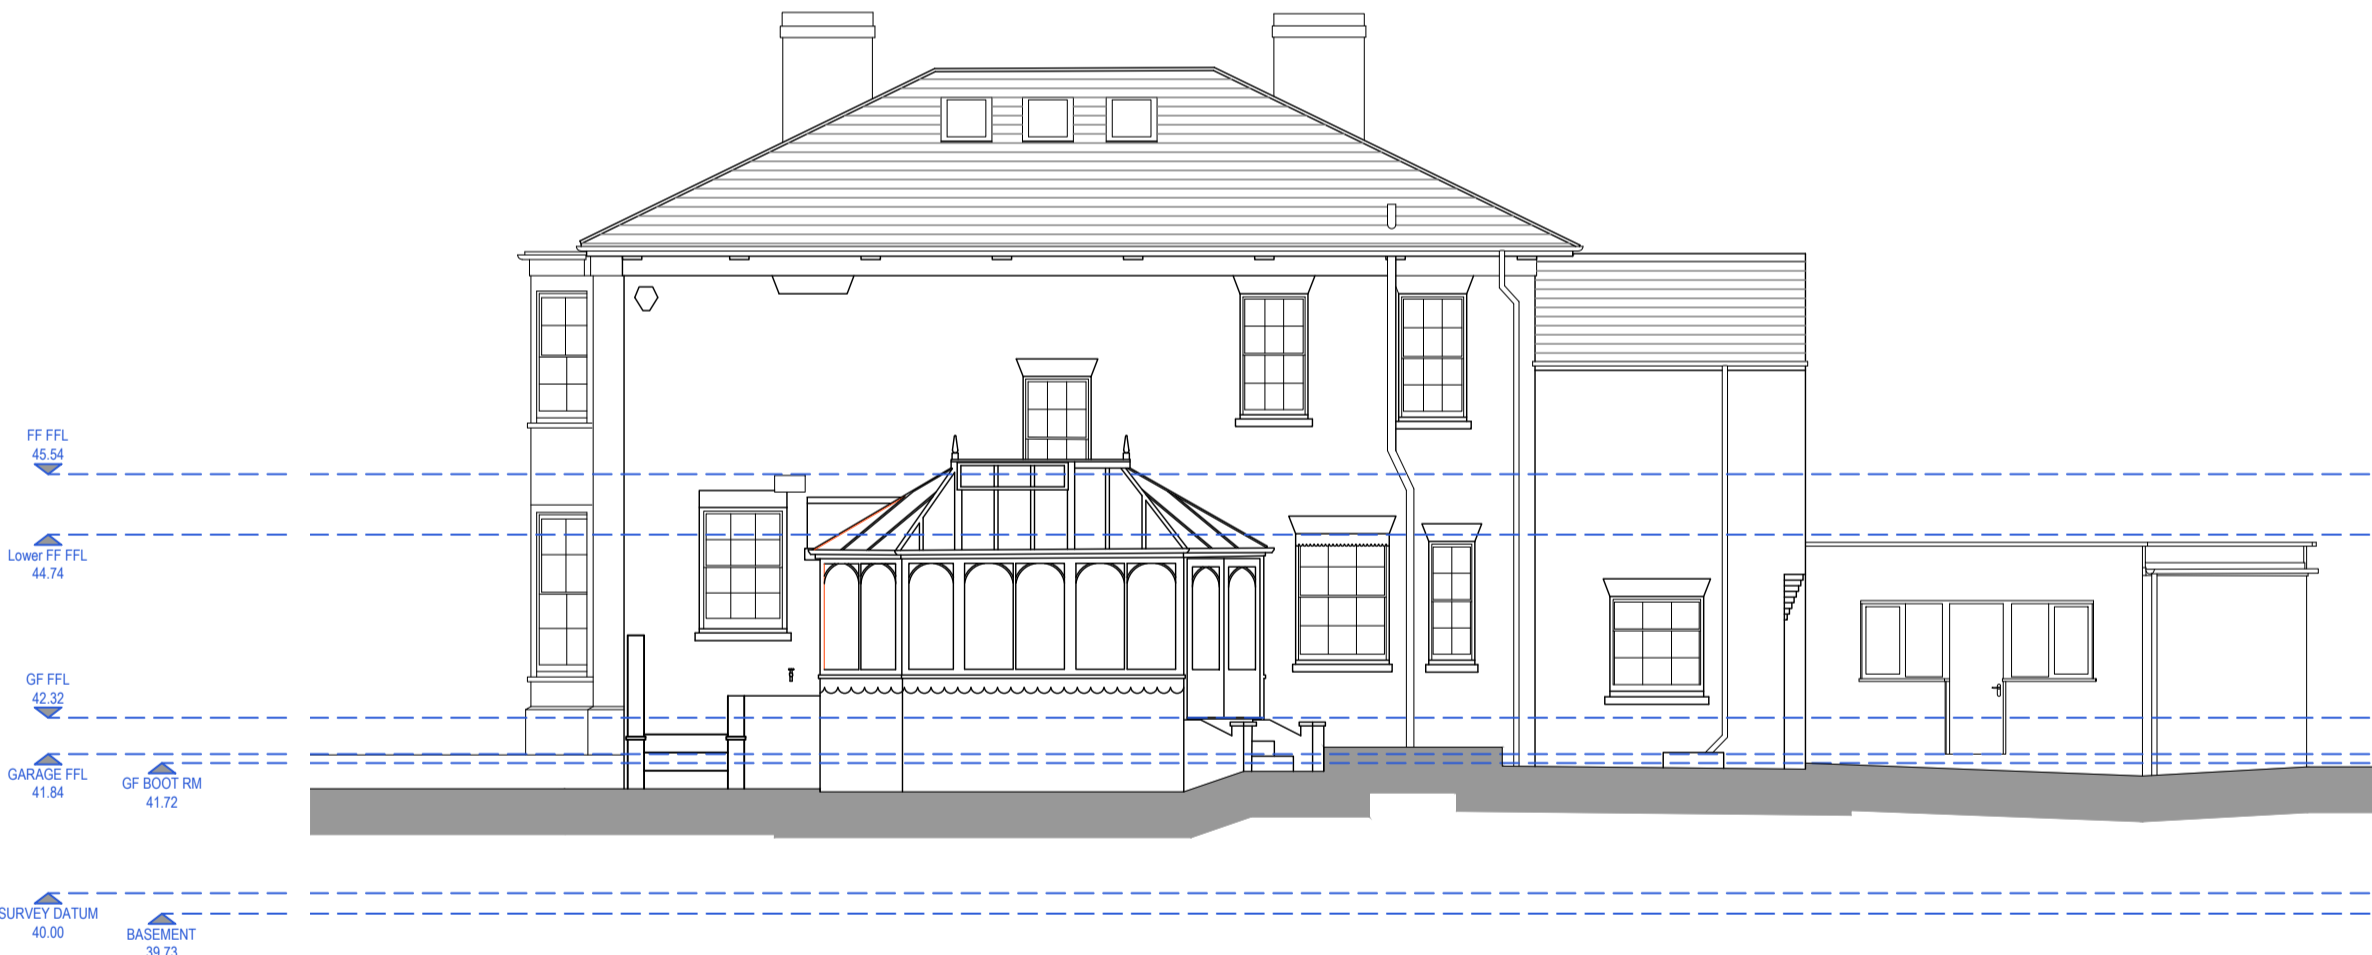

Existing Rear Elevation - 1:100 @ A1

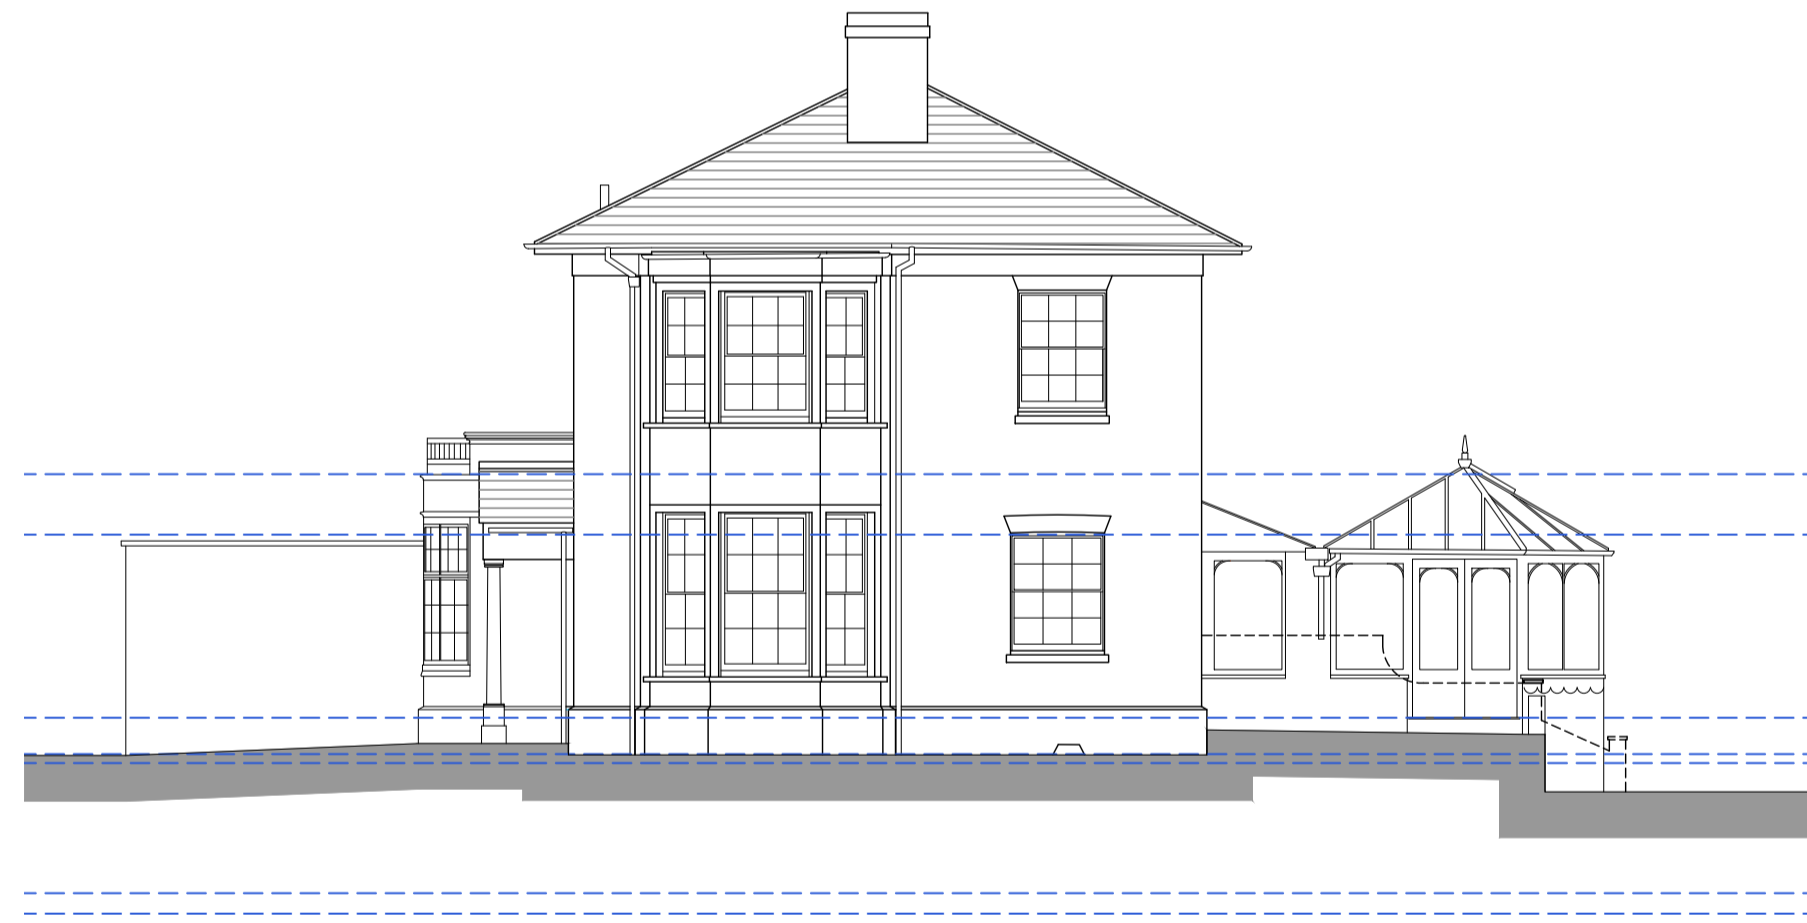

Existing Side Elevation - 1:100 @ A1

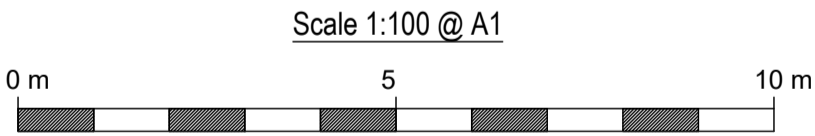

**CHRISTOPHER JAMES ARCHITECTURE**

27 Chaucer Way. Woosehill. Wokingham

Berkshire . RG41 3BG

T: 01189 797892 M: 07736039224

E: CHRIS@CHRISTOPHERJAMESARCHITECTURE.CO.UK

Meadowside, 83 London Road, Twford - Propsed Extension and Internal Alterations

Existing Elevations

Scale as shown @ A1

Aug'25

385-1300

