



Notes

plot has been prepared with a scaling accuracy for a plot scale of 1/50


levels are in metres and related to GPS.

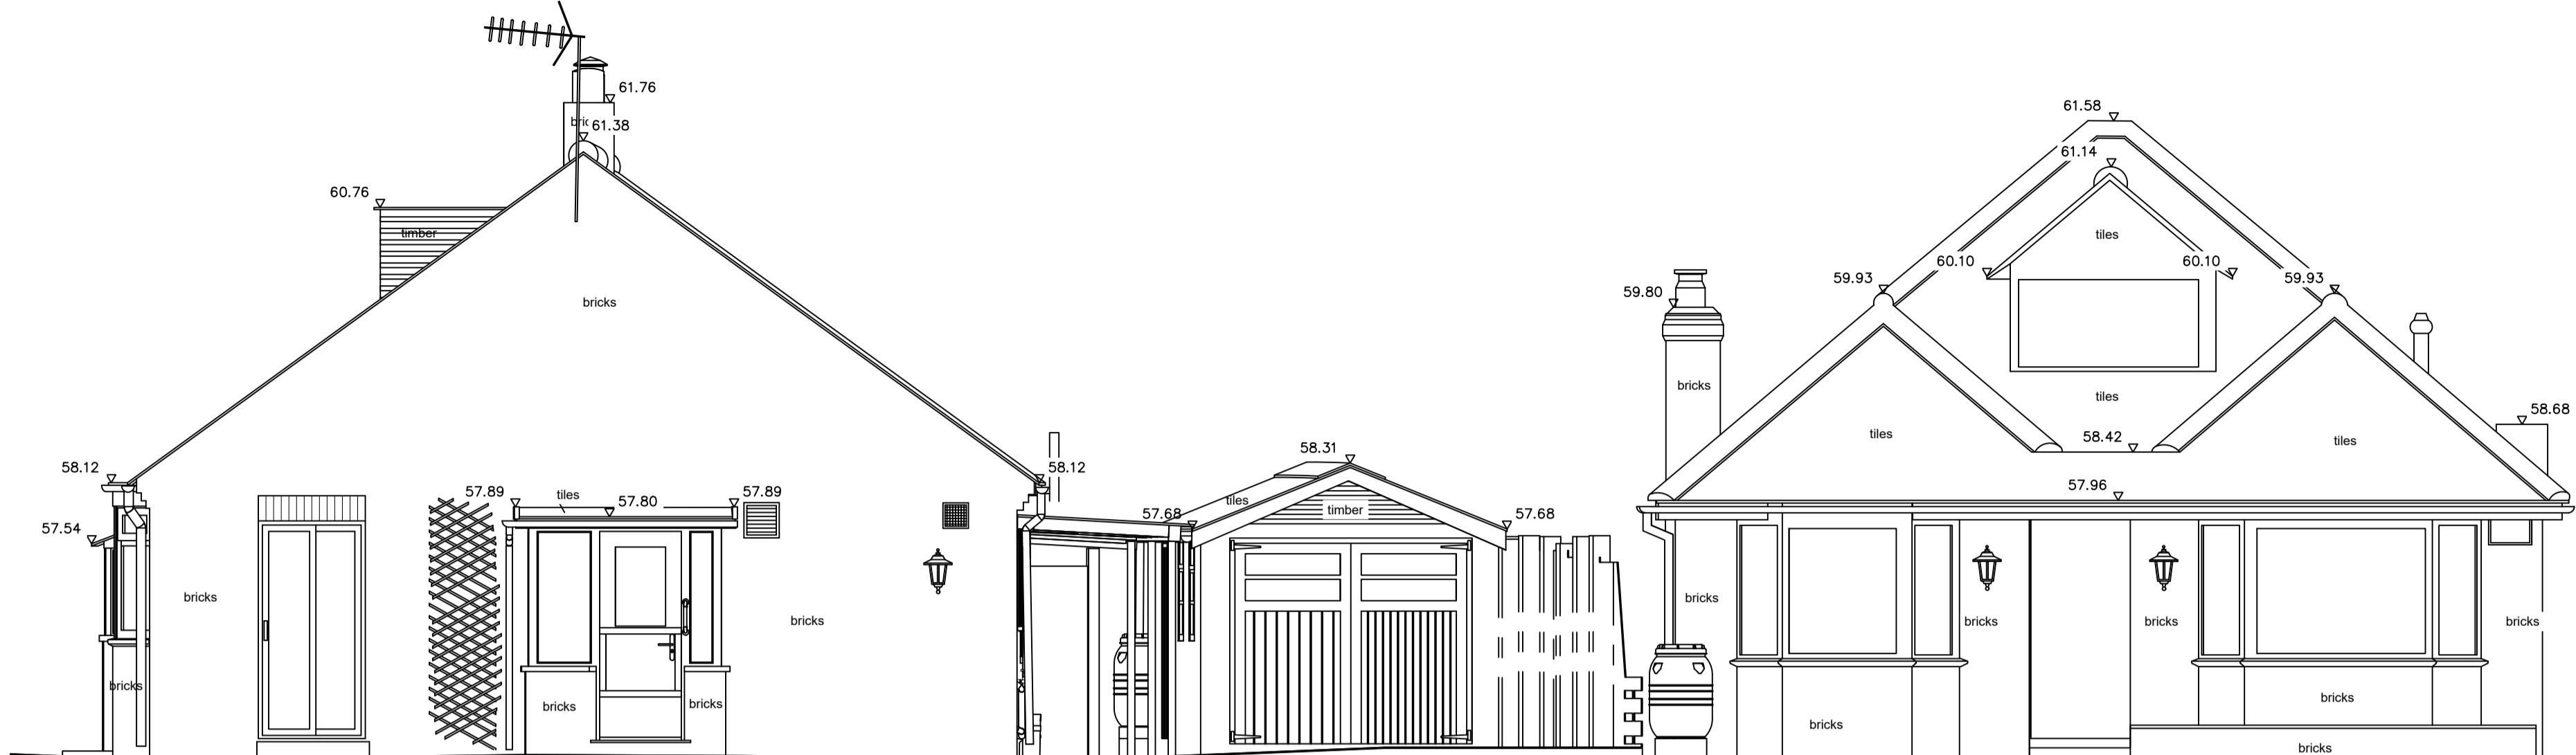


SOUTH-EAST ELEVATION

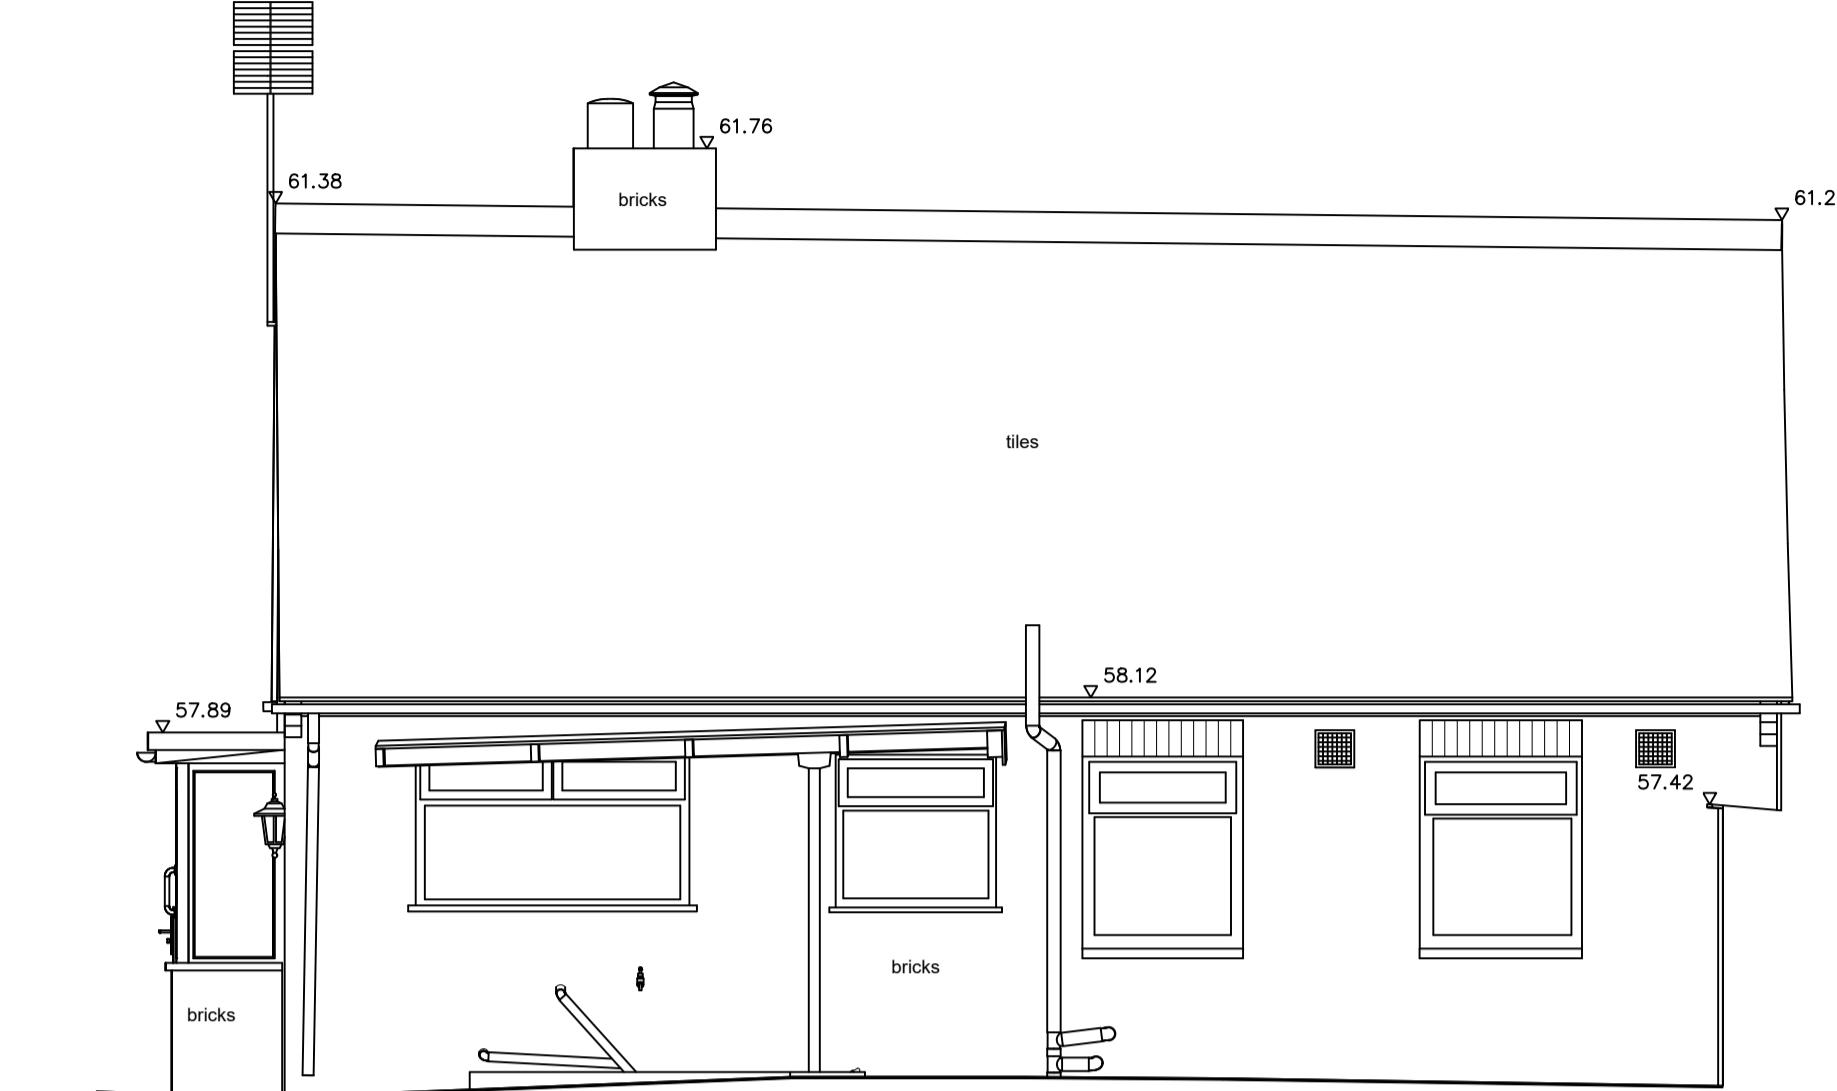

NORTH-EAST ELEVATION

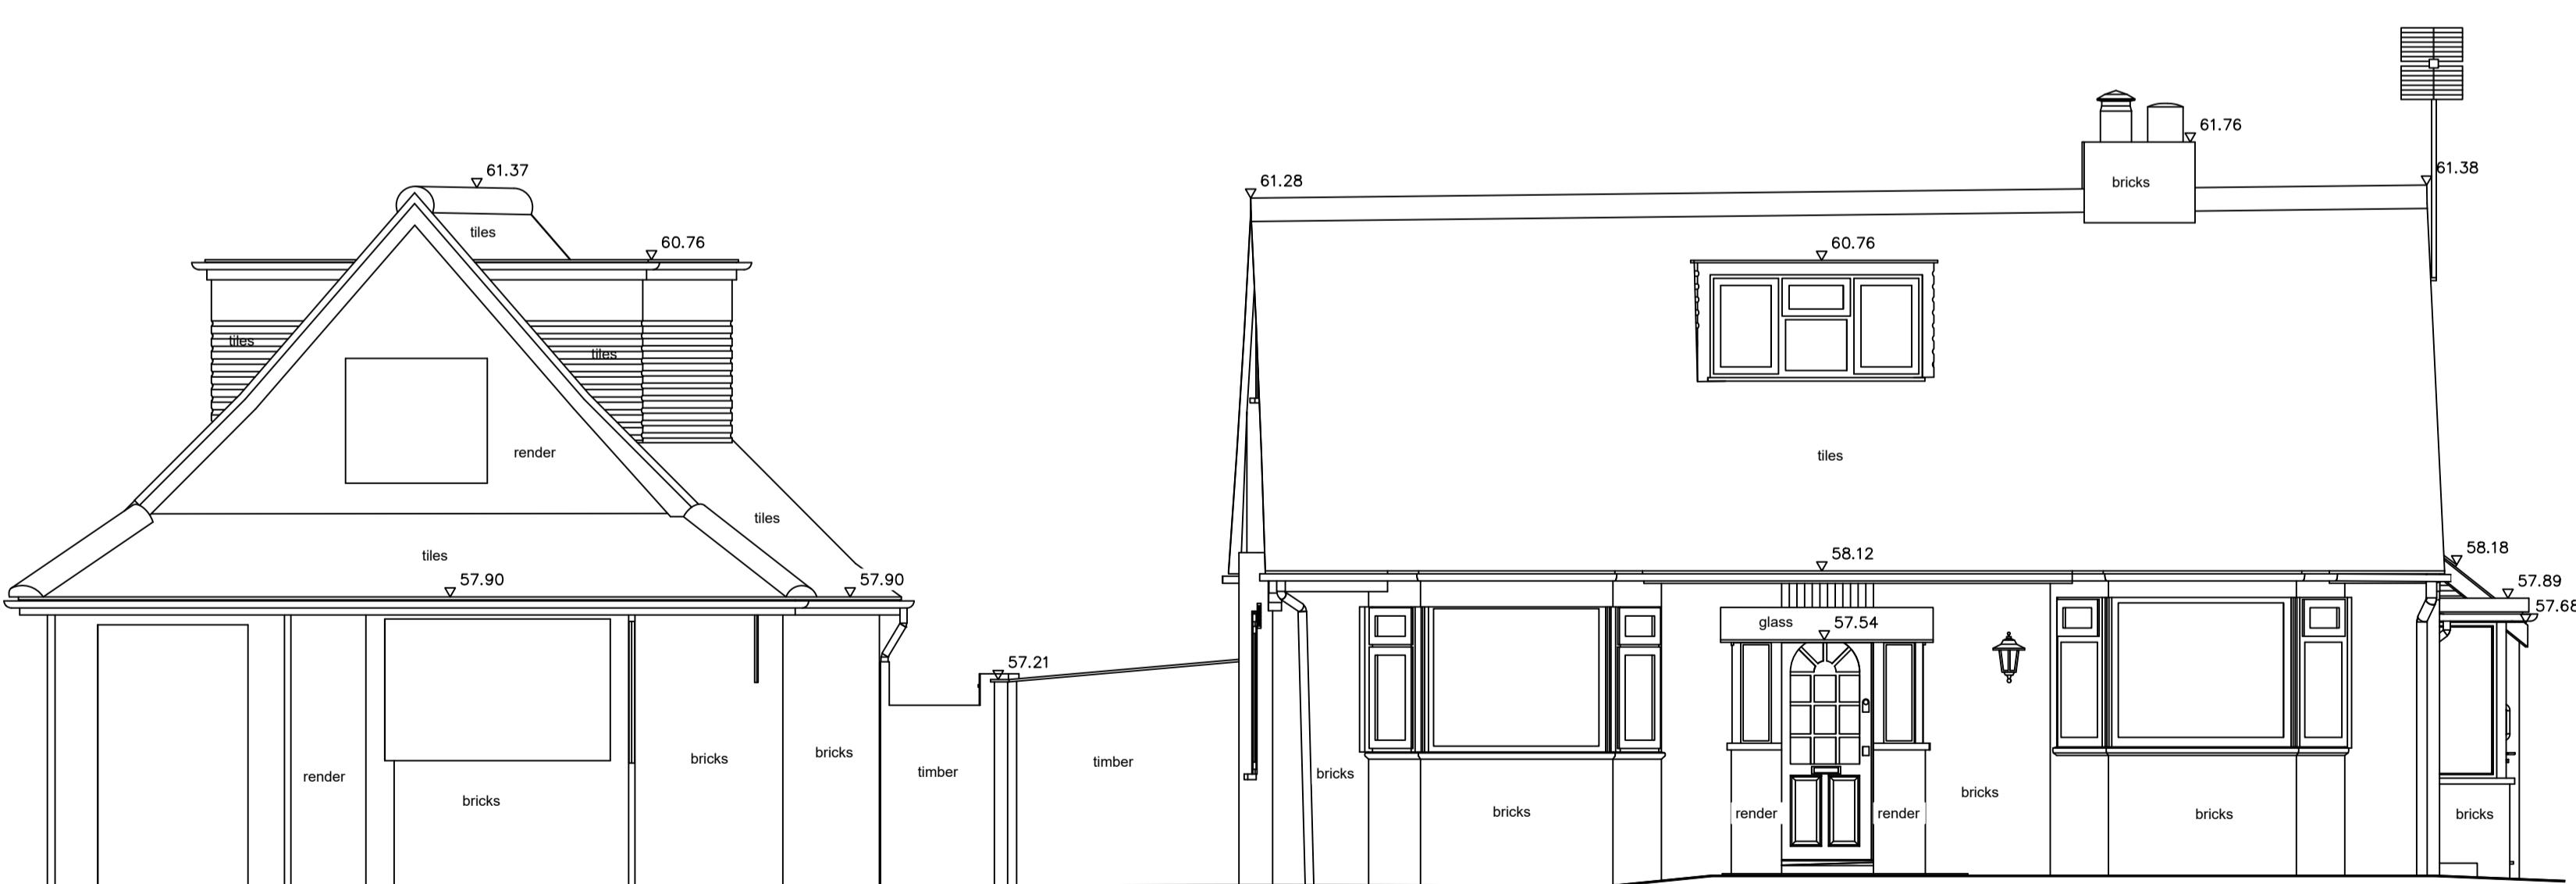

SOUTH-WEST ELEVATION

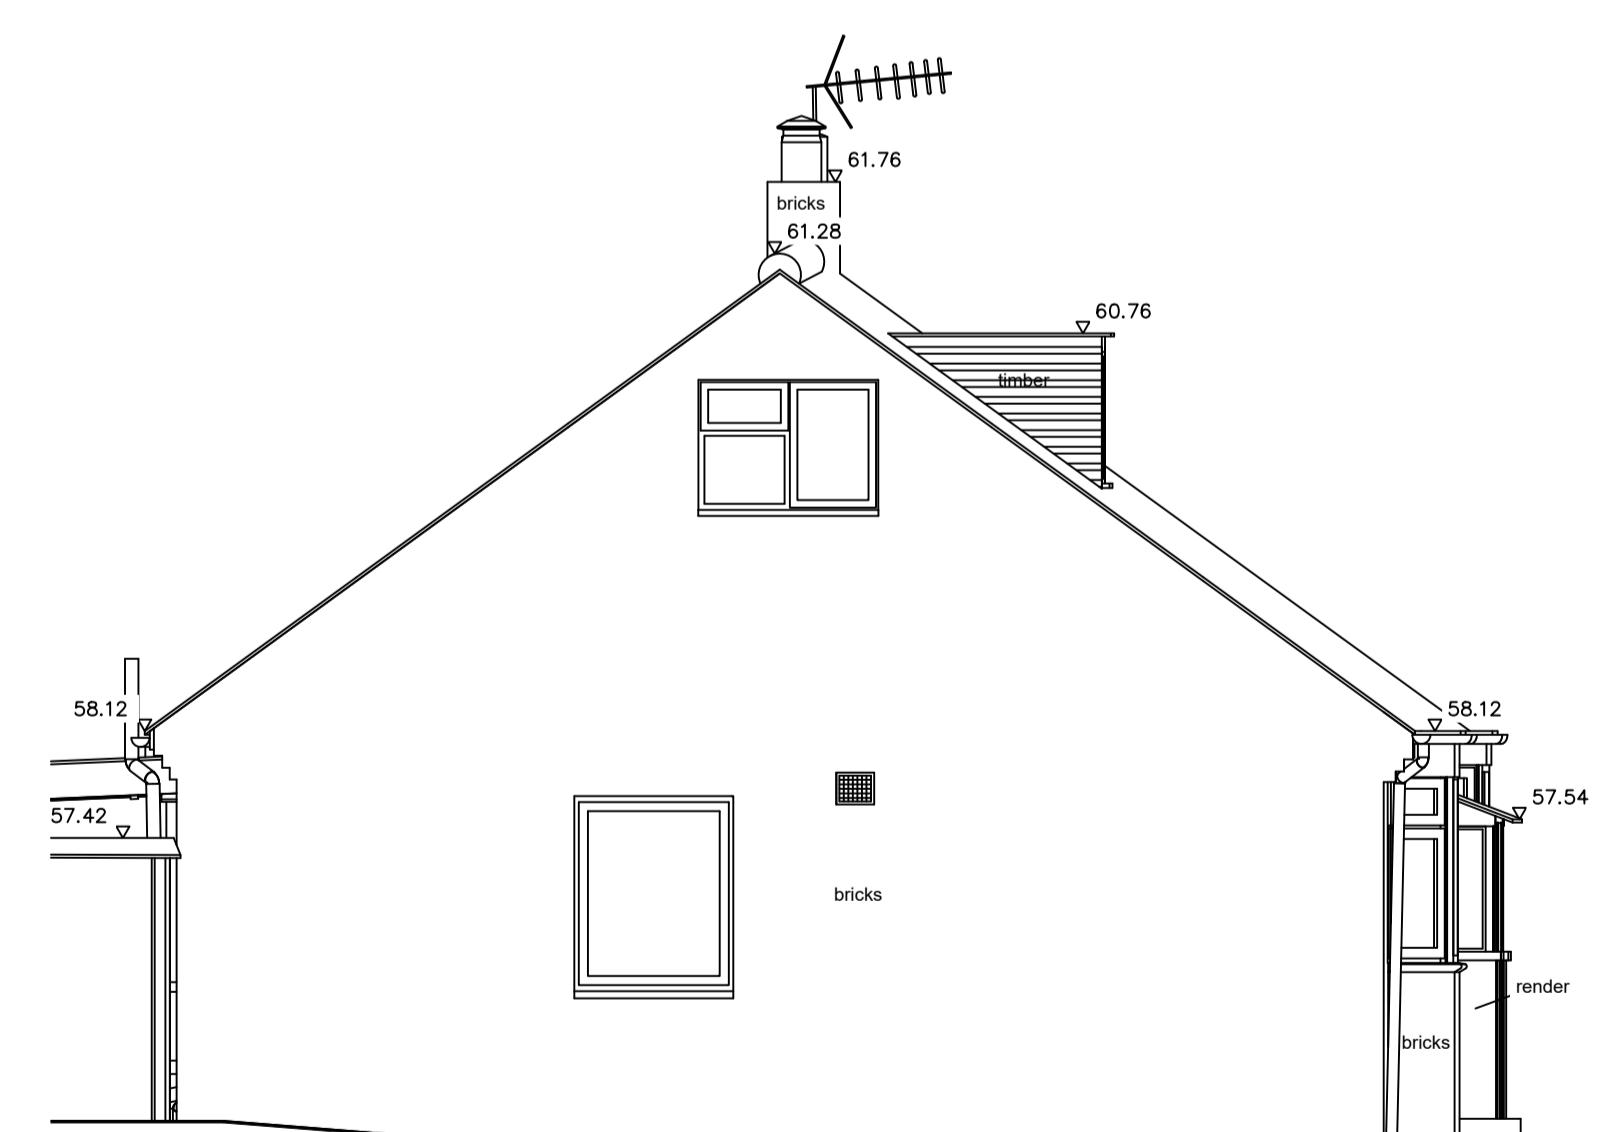

NORTH-WEST ELEVATION

TL/EG	©CPB Surveys Ltd.	A/CAD
JOB	<p>31 Sutcliffe Avenue Earley Reading RG6 7JW</p>	
CLIENT	<p>Keri Barr Architects</p>	
TITLE	<p>Elevations</p>	
	<p>DWG No 6137/04</p>	
SCALE	<p>1/50 @ A1</p>	
	<p>DATE November, 2025</p>	
<p>CPB Surveys Limited</p>		
 <p>TOPOGRAPHICAL & MEASURED BUILDING SURVEYORS</p>		
<p>The Arthur Rank Centre, Stoneleigh Park, Stoneleigh Warwickshire, CV8 2LZ</p>		
<p>T: 01926 429565 E: info@cpbsurveys.com</p>		



CPB Surveys Limited
TOPOGRAPHICAL
&
MEASURED BUILDING SURVEYORS
The Arthur Rank Centre, Stoneleigh Park, Stoneleigh
Warwickshire, CV8 2LZ
T: 01926 429565

A horizontal timeline from 0.5 to 10.0. The first tick at 0.5 is a vertical bar with 10 horizontal segments. Subsequent ticks are solid black rectangles of varying widths.

Scale = 1 : 50