


Notes


This plot has been prepared with a scaling accuracy for a plot at a scale of 1/50

All levels are in metres and related to GPS.

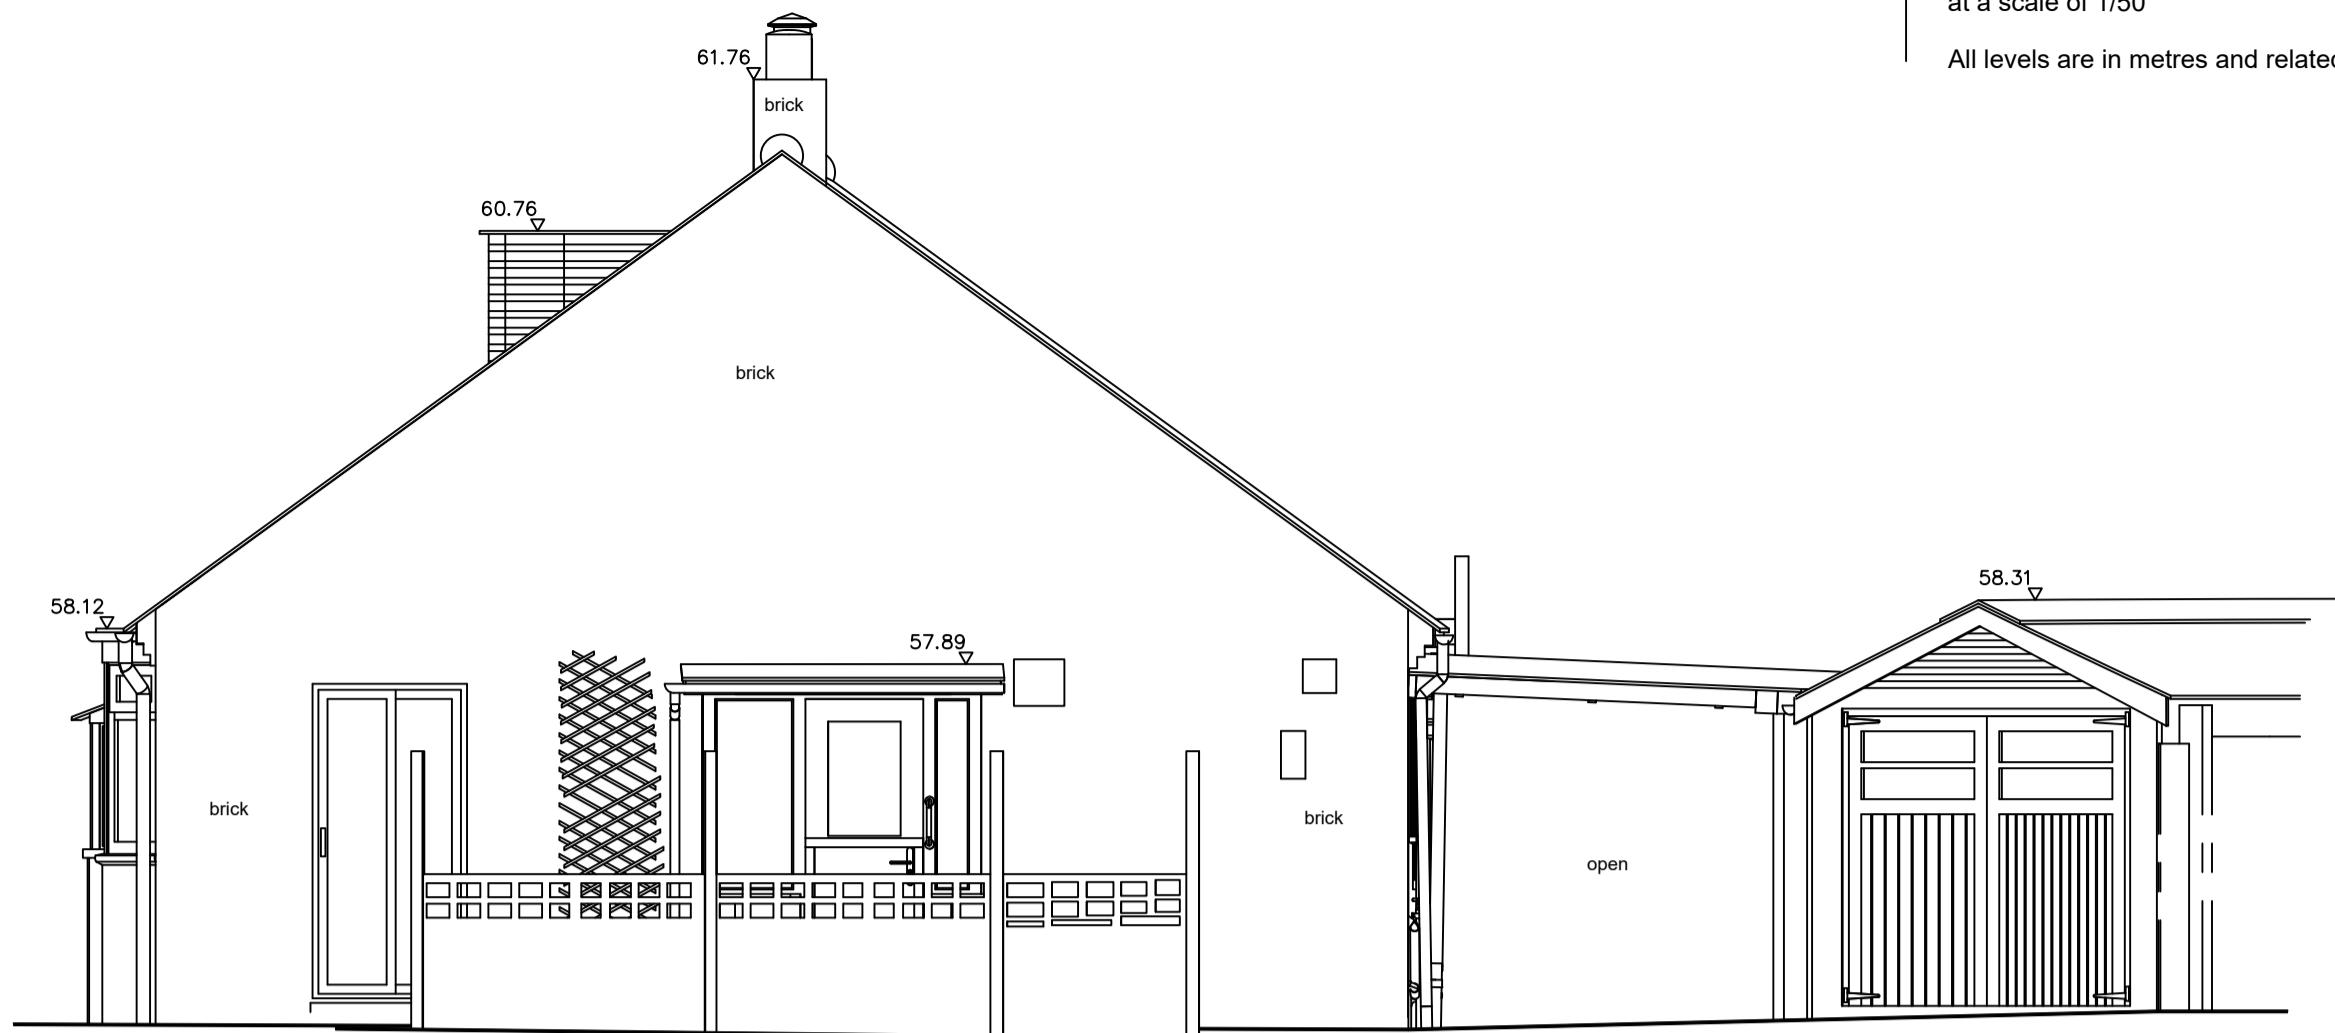


SOUTH-EAST ELEVATION

△(54.00m A.D.)

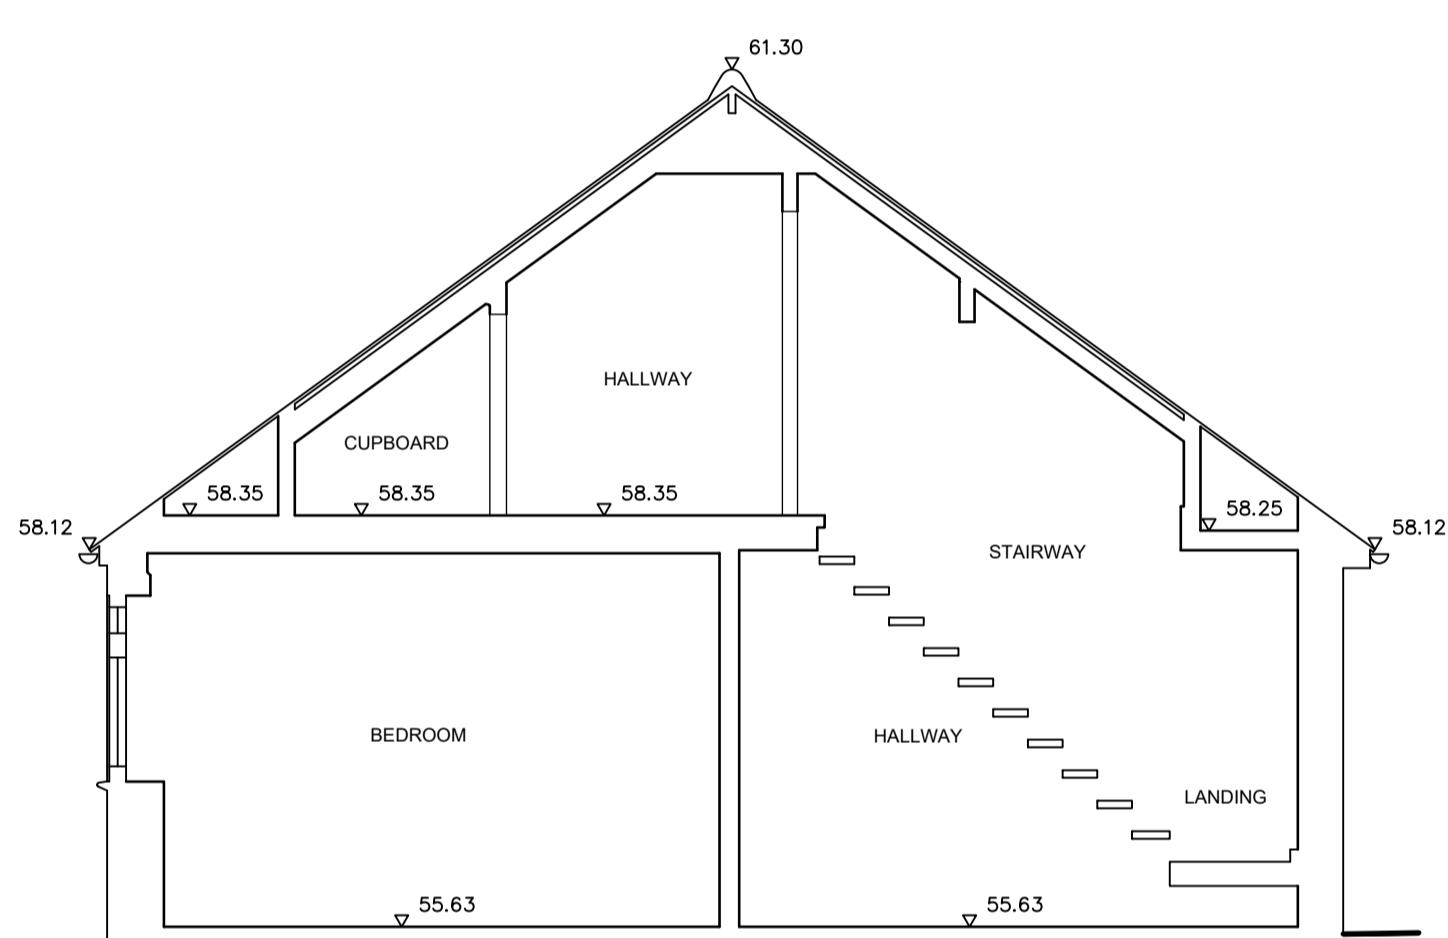

SECTION A-A

△(54.00m A.D.)

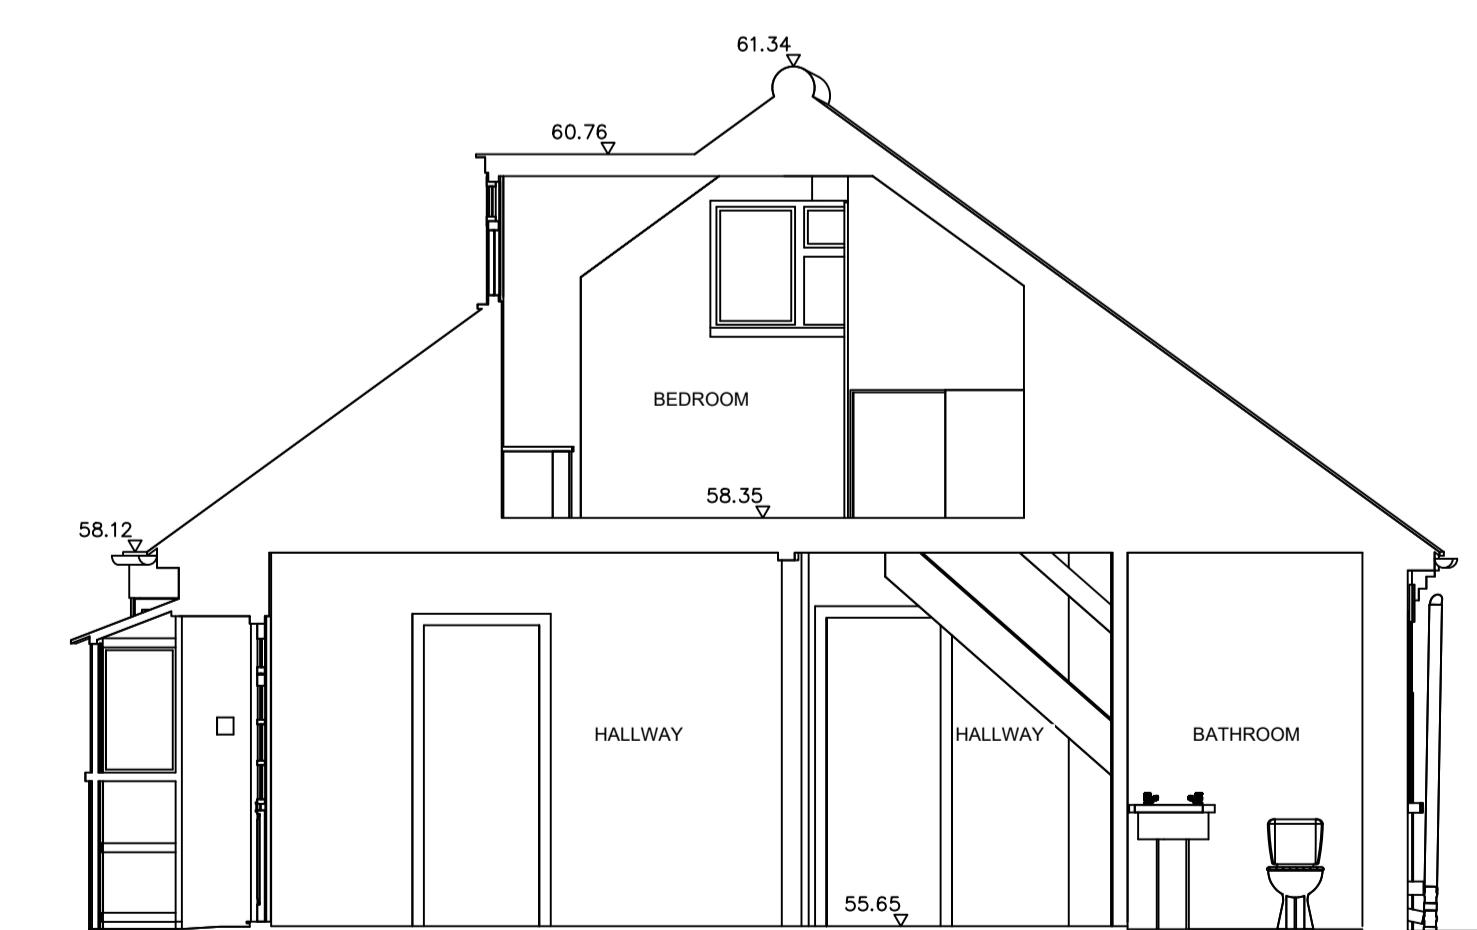

SECTION B - B

△(54.00m A.D.)



Scale = 1 : 50

TL/EG	©CPB Surveys Ltd.	A/CAD
JOB	31 Sutcliffe Avenue Earley Reading RG6 7JW	
CLIENT	Keri Barr Architects	
TITLE	Section	DWG No 6137/05
SCALE	1/25 @ A2	DATE November, 2025
CPB Surveys Limited		
TOPOGRAPHICAL & MEASURED BUILDING SURVEYORS		
The Arthur Rank Centre, Stoneleigh Park, Stoneleigh, Warwickshire, CV8 2LZ		
T: 01926 429565 E: info@cpbsurveys.com		

