






front elevation south

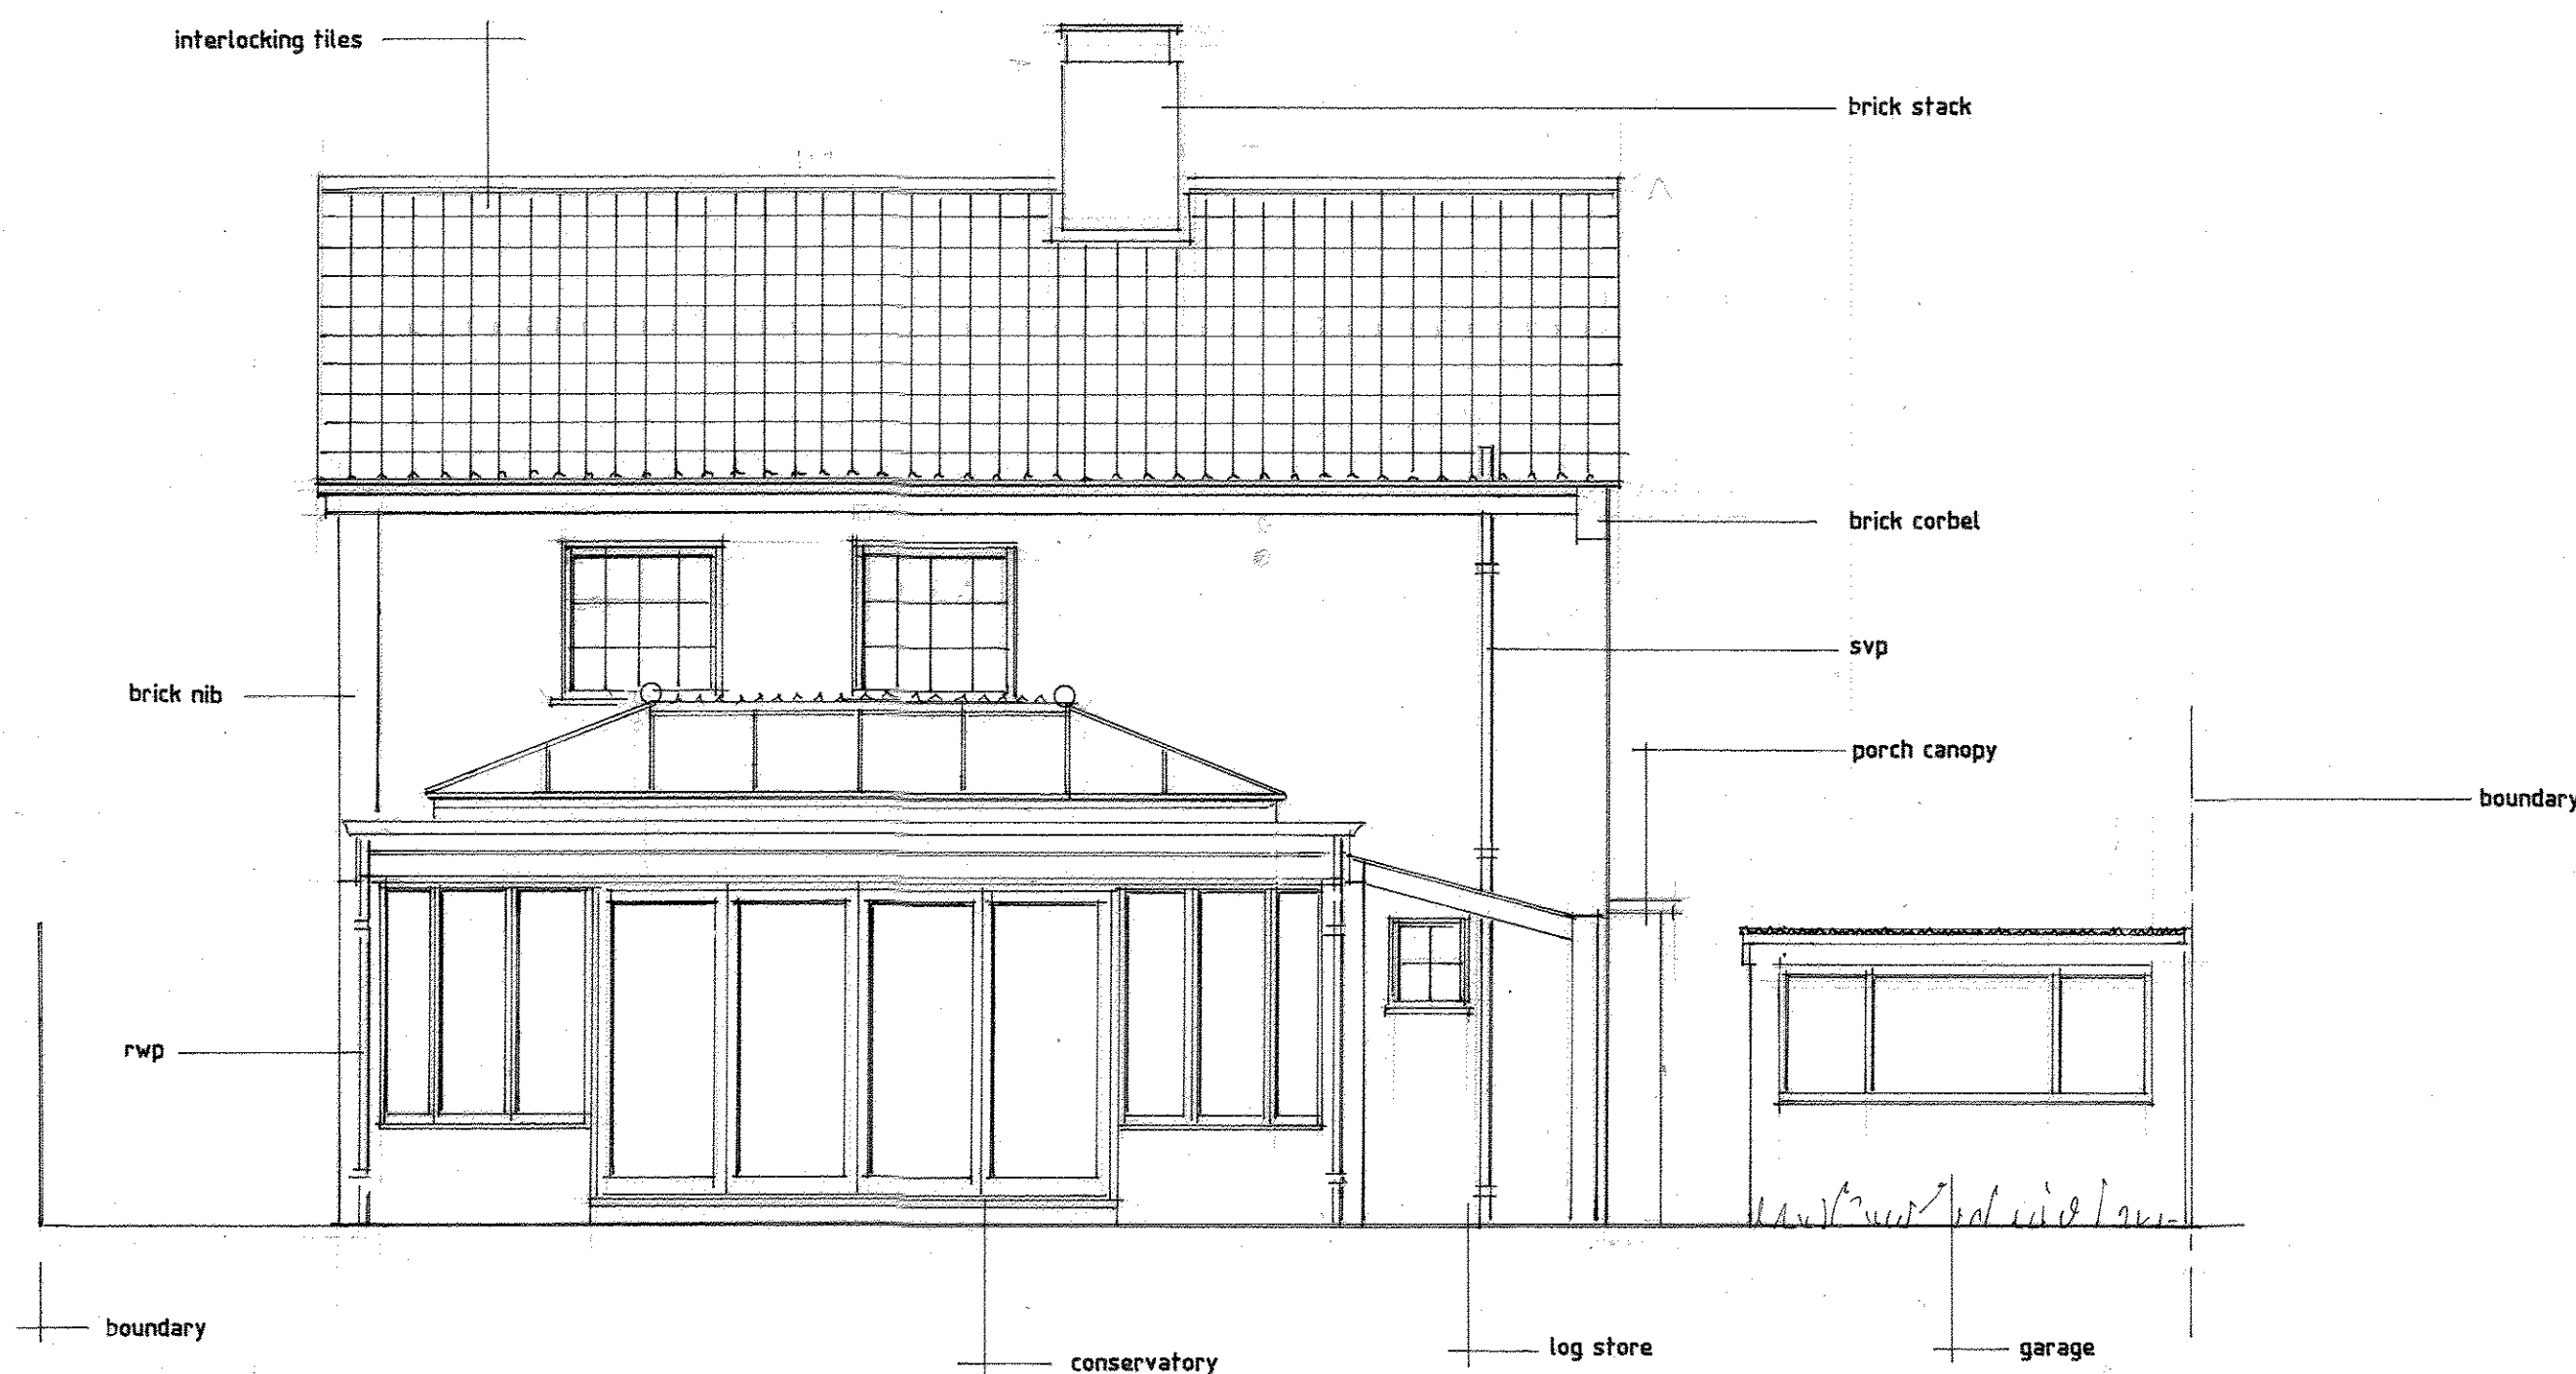

rear elevation north

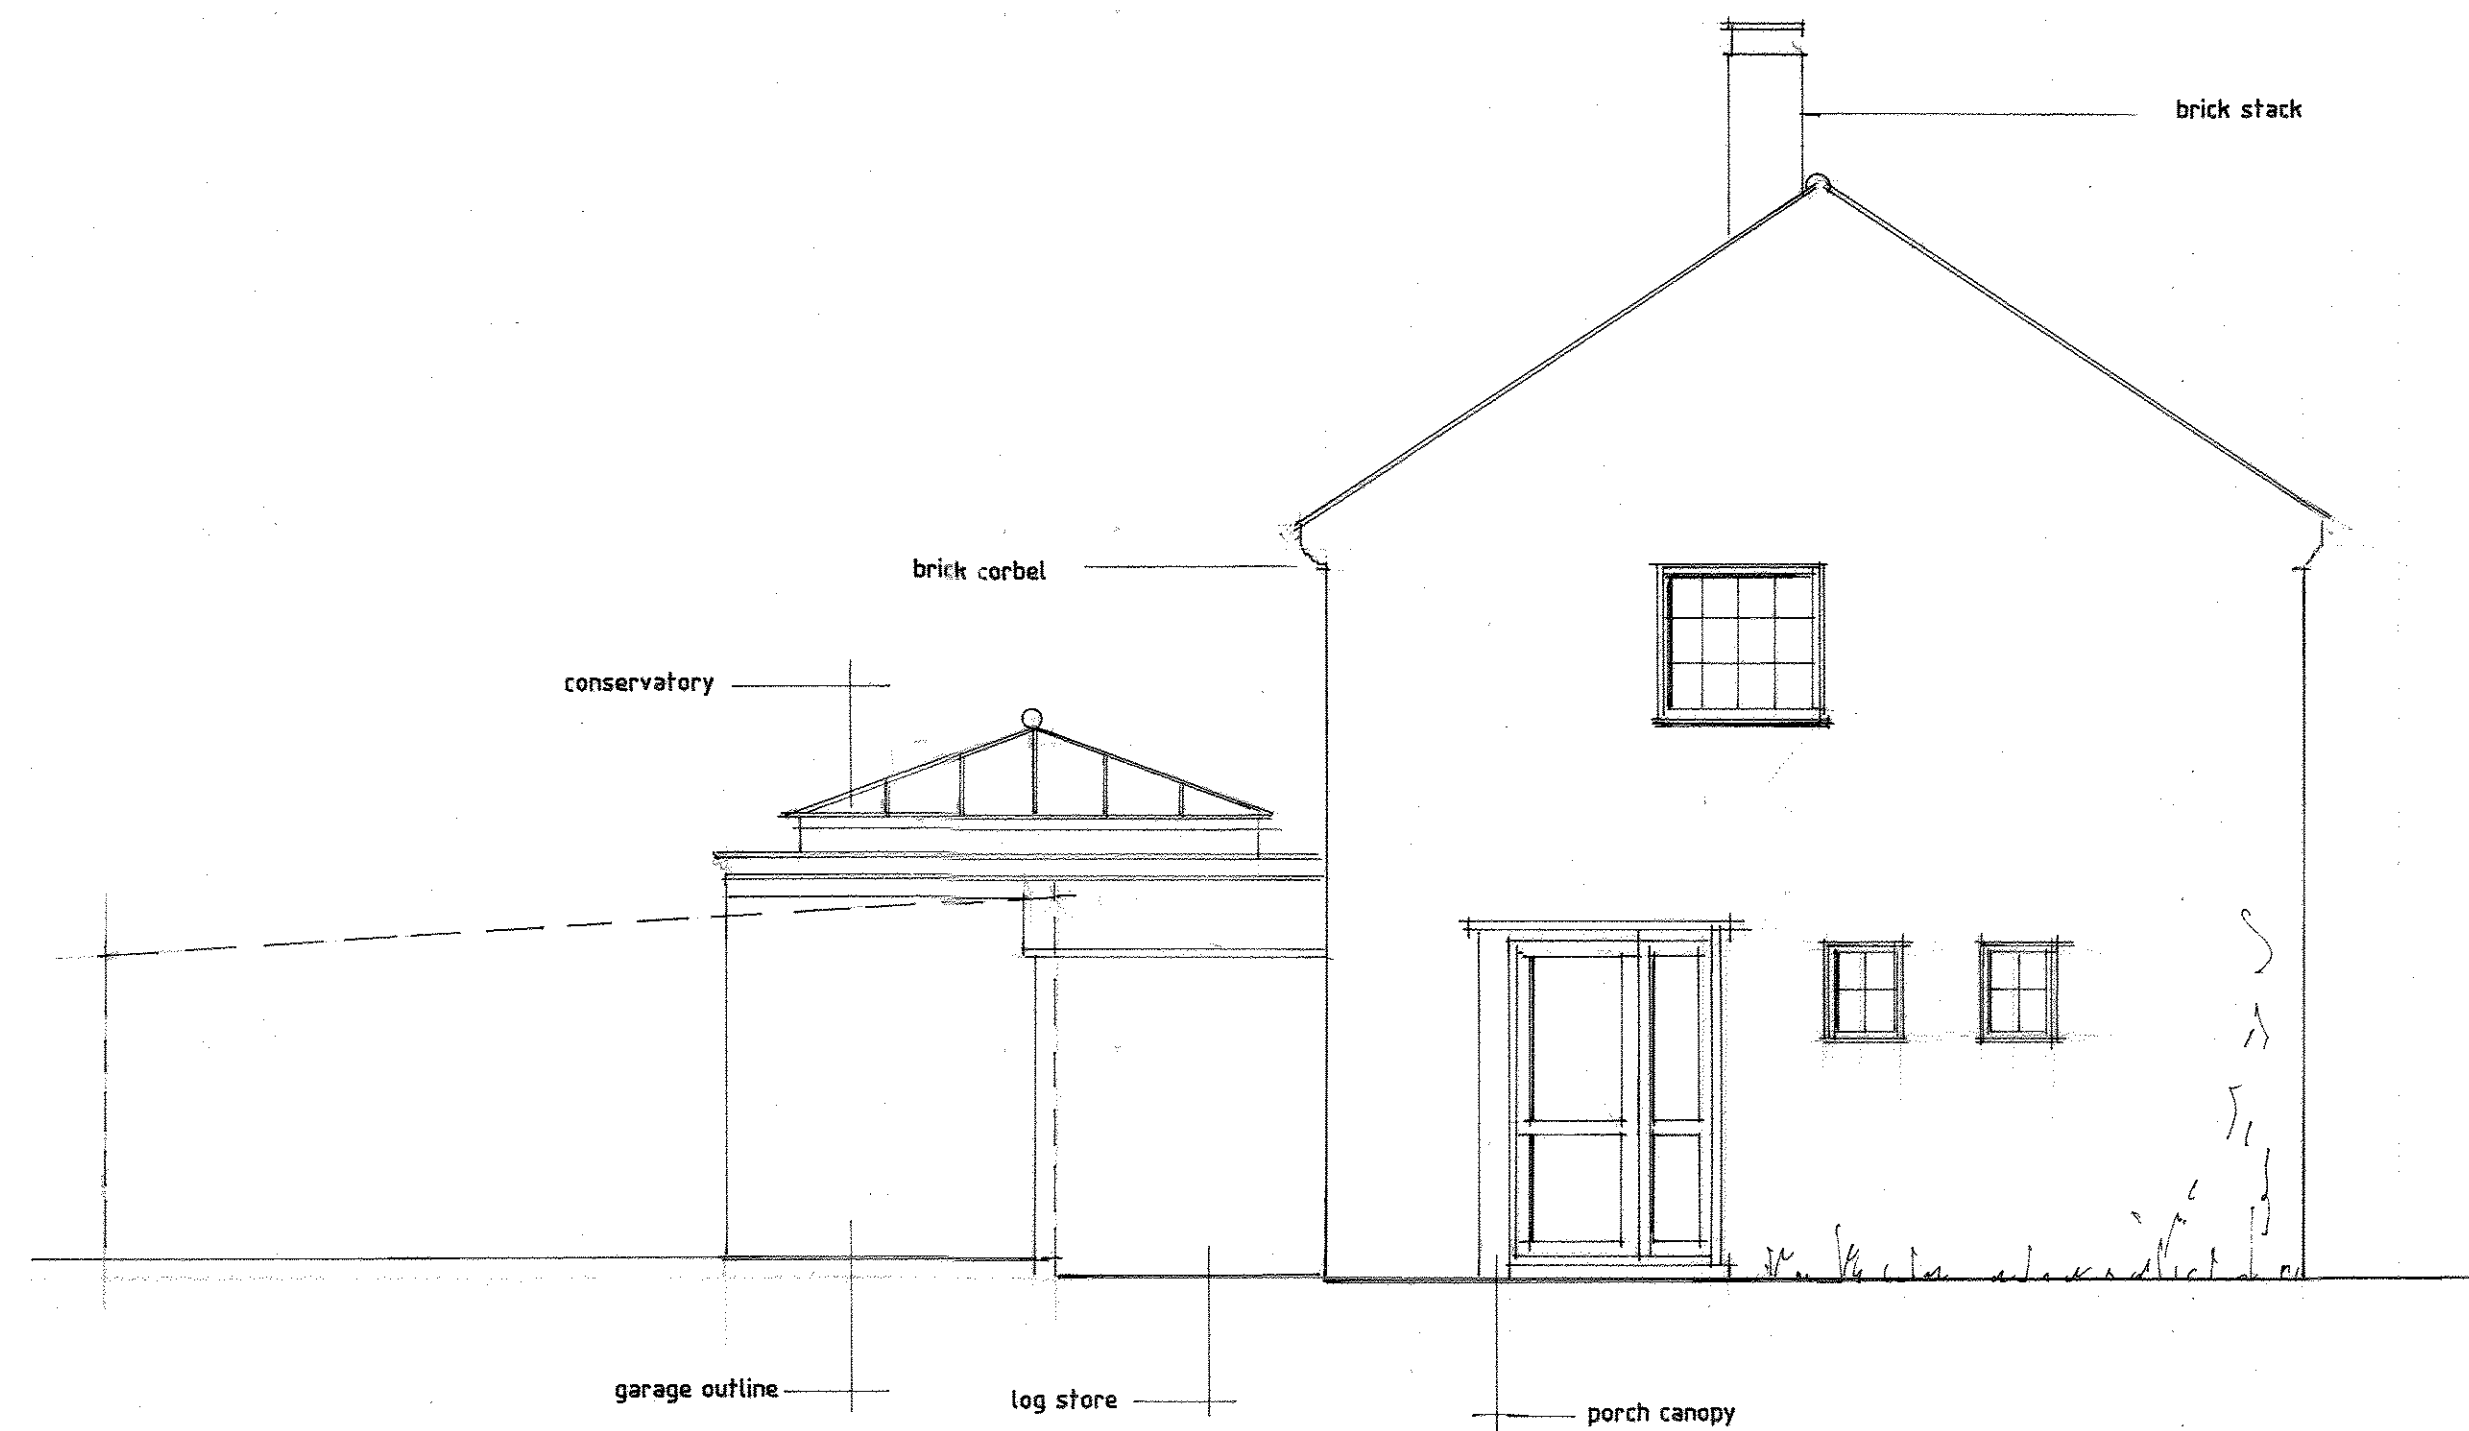

side elevation west

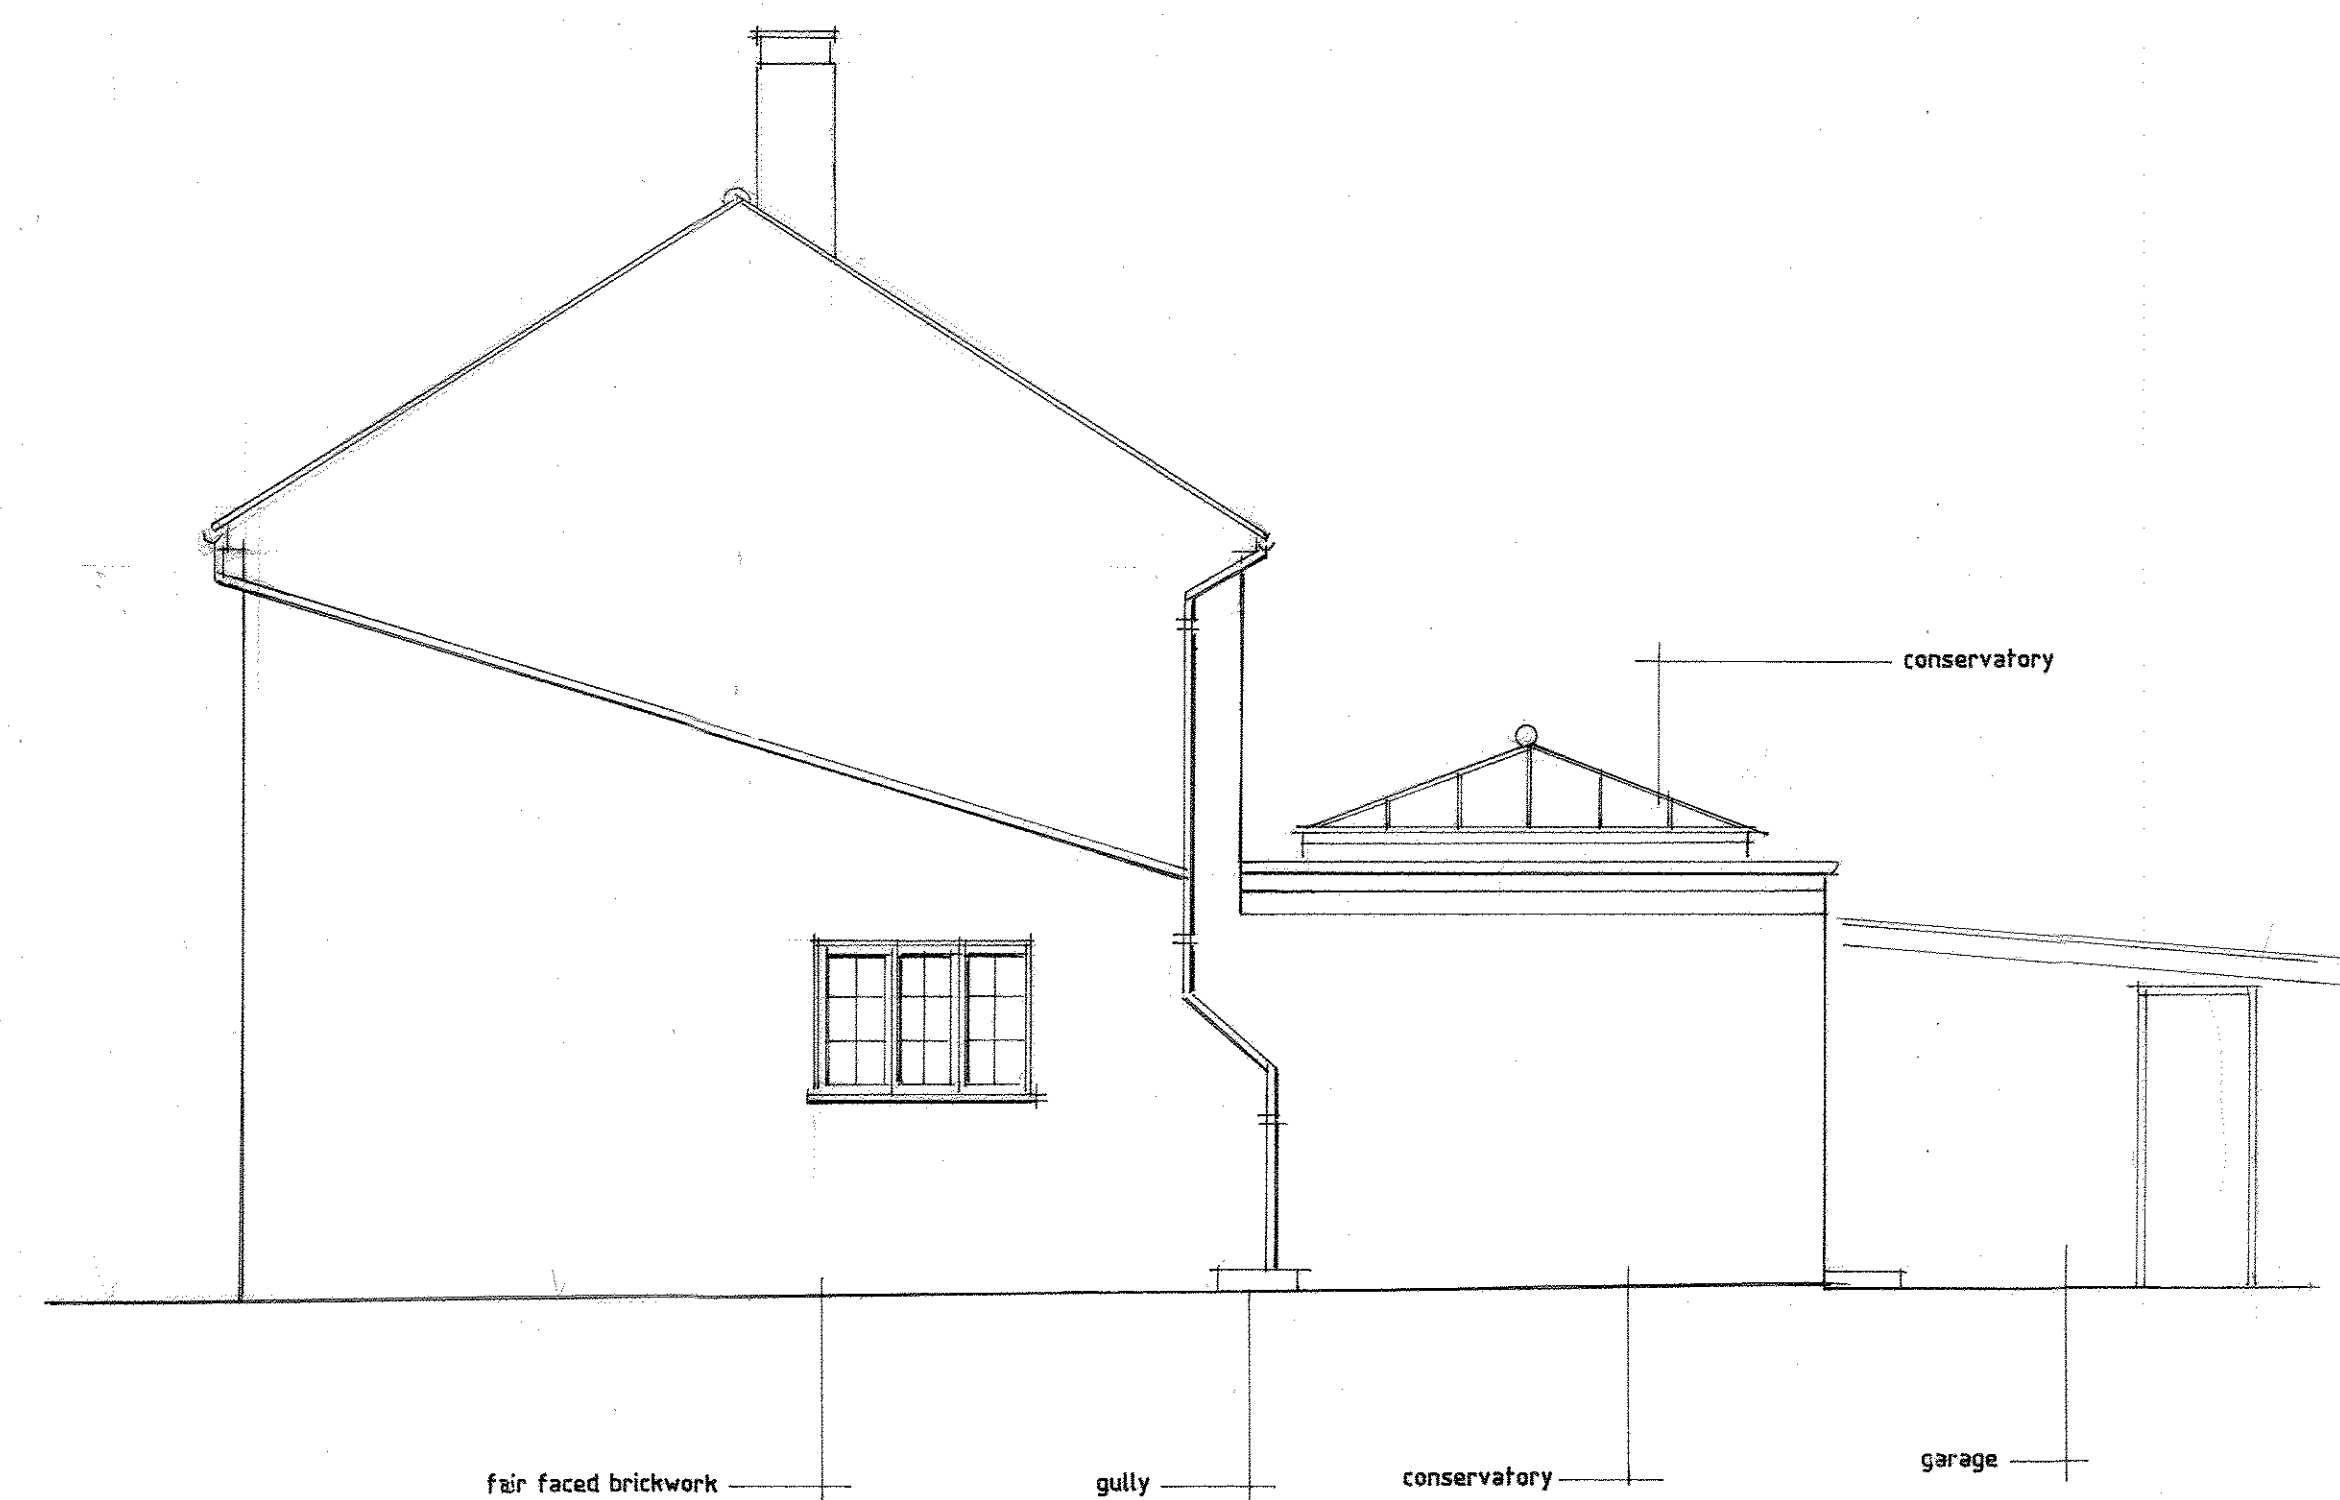

side elevation east

- Contractors must not scale from this drawing.
- In case of any discrepancies in drawings details or bills, refer to architects for clarification; unilateral decisions by contractor will not be accepted.

65 Eastcourt Avenue  
Earley  
Reading  
RG6 1HH

existing elevations

Date 09 06 2025 Job Ref. 25.915

Drawn AAN

Scales Drawing No. AAN.25.915.2

1 : 50 scalebar in metres

**AAN design and survey**

54a Queen Street, Henley on Thames. RG9 1AP

01491 410817 www.aandesign.co.uk

©