



1. Contractors must not scale from this drawing.
2. In case of any discrepancies in drawings details or bills, refer to architects for clarification; unilateral decisions by contractor will not be accepted.




front elevation south

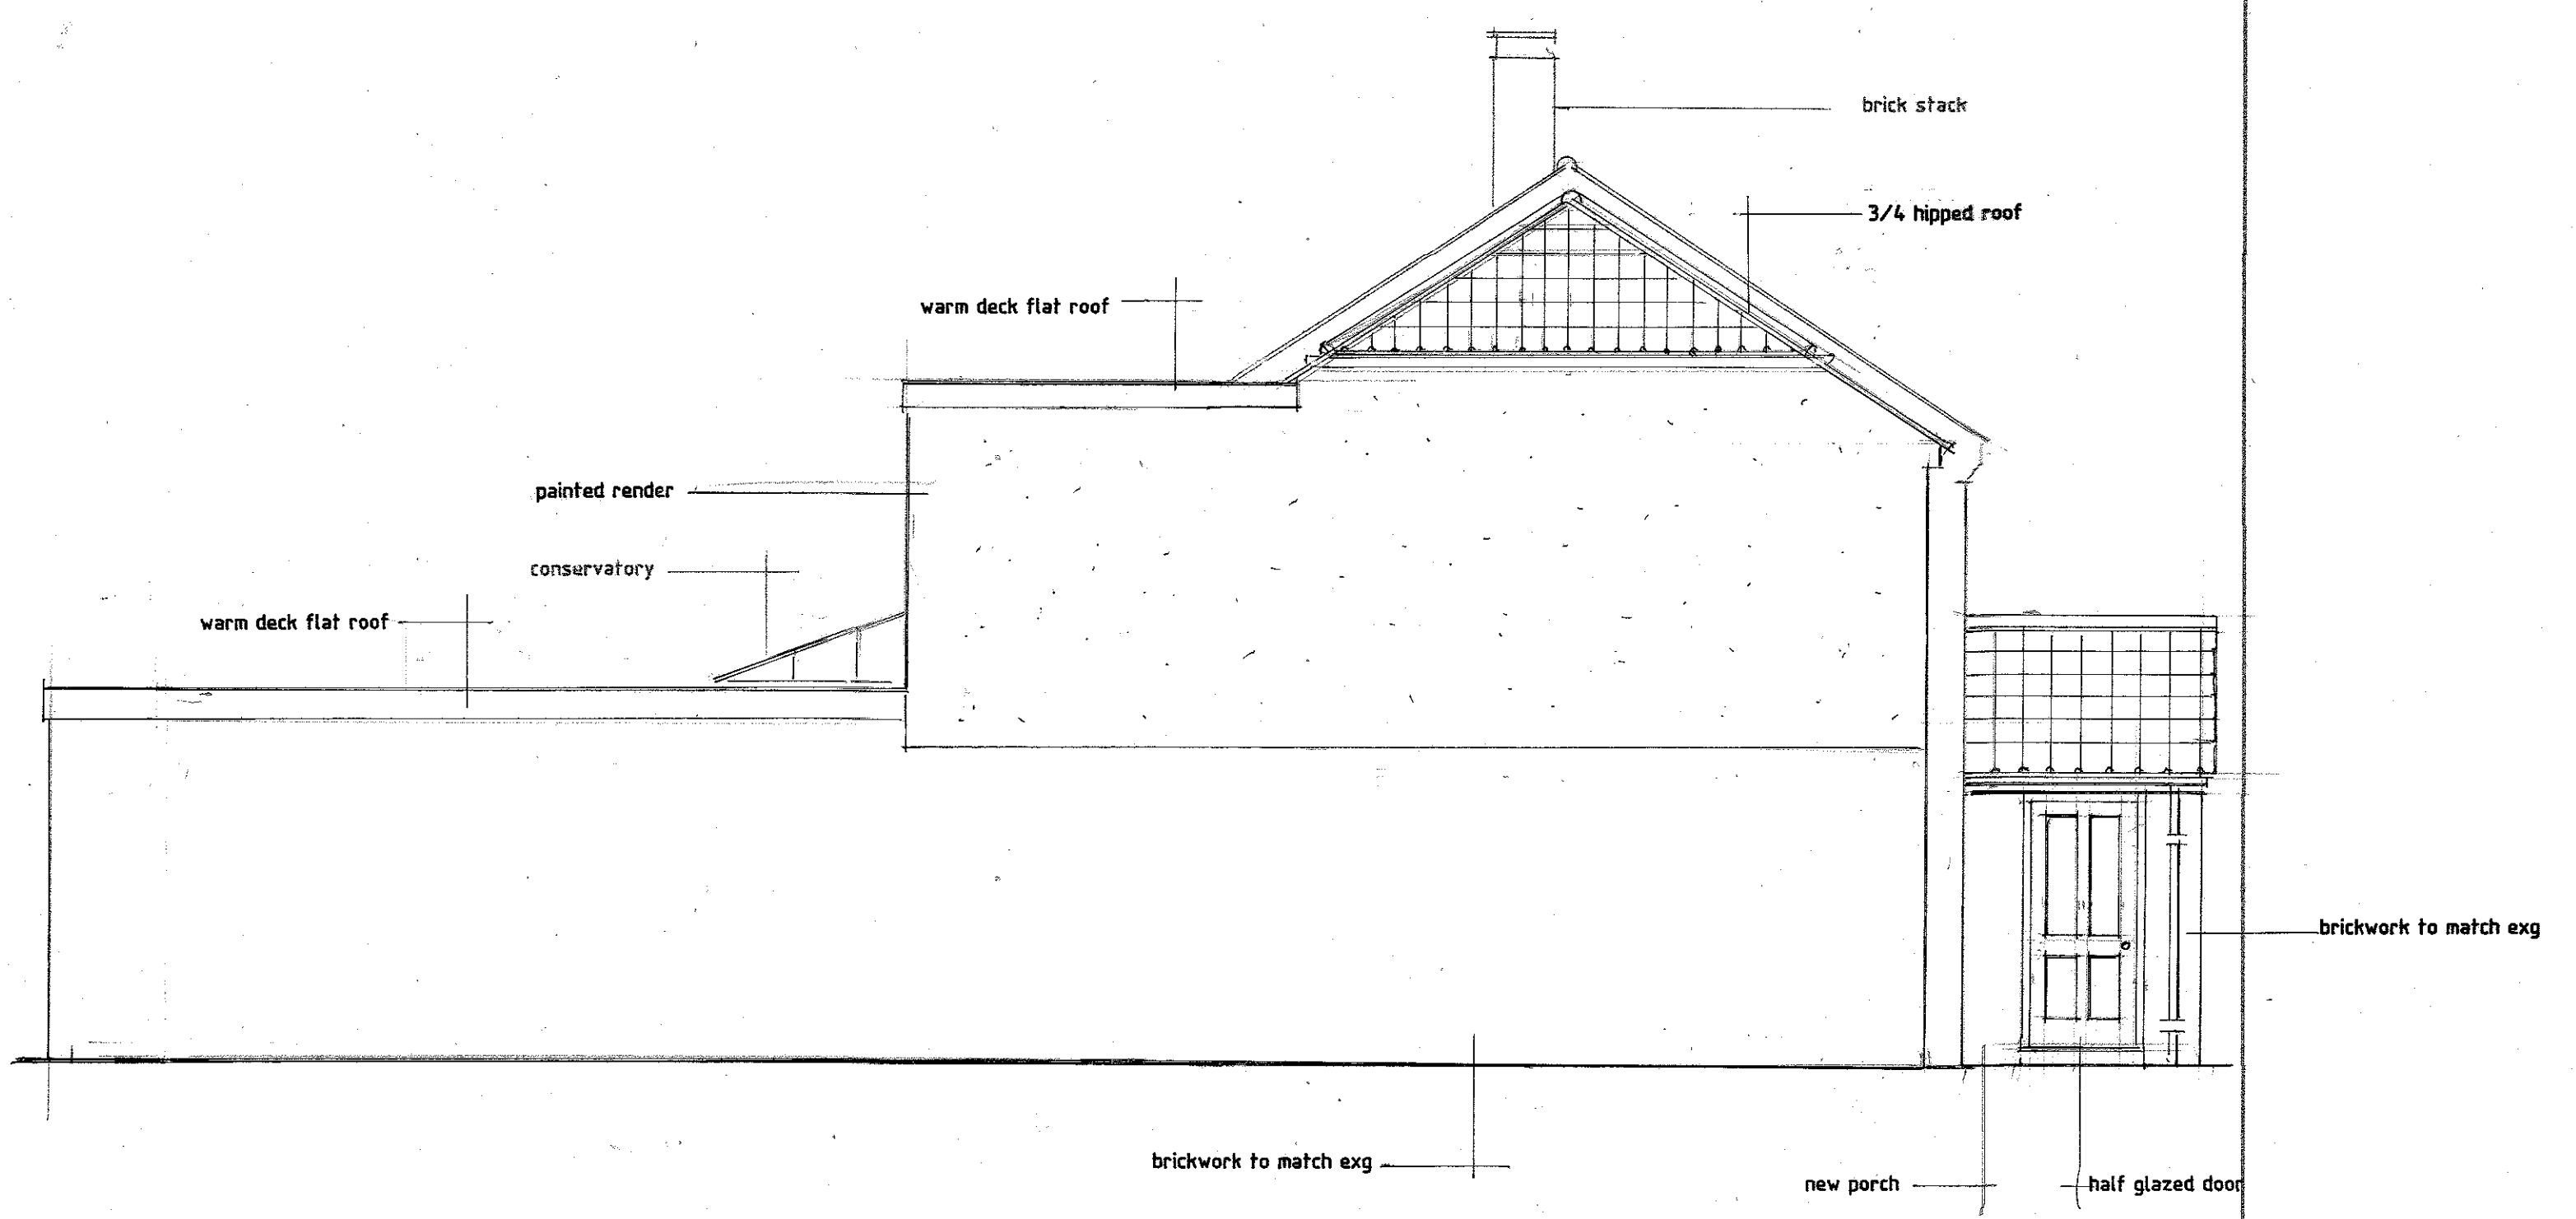

side elevation west

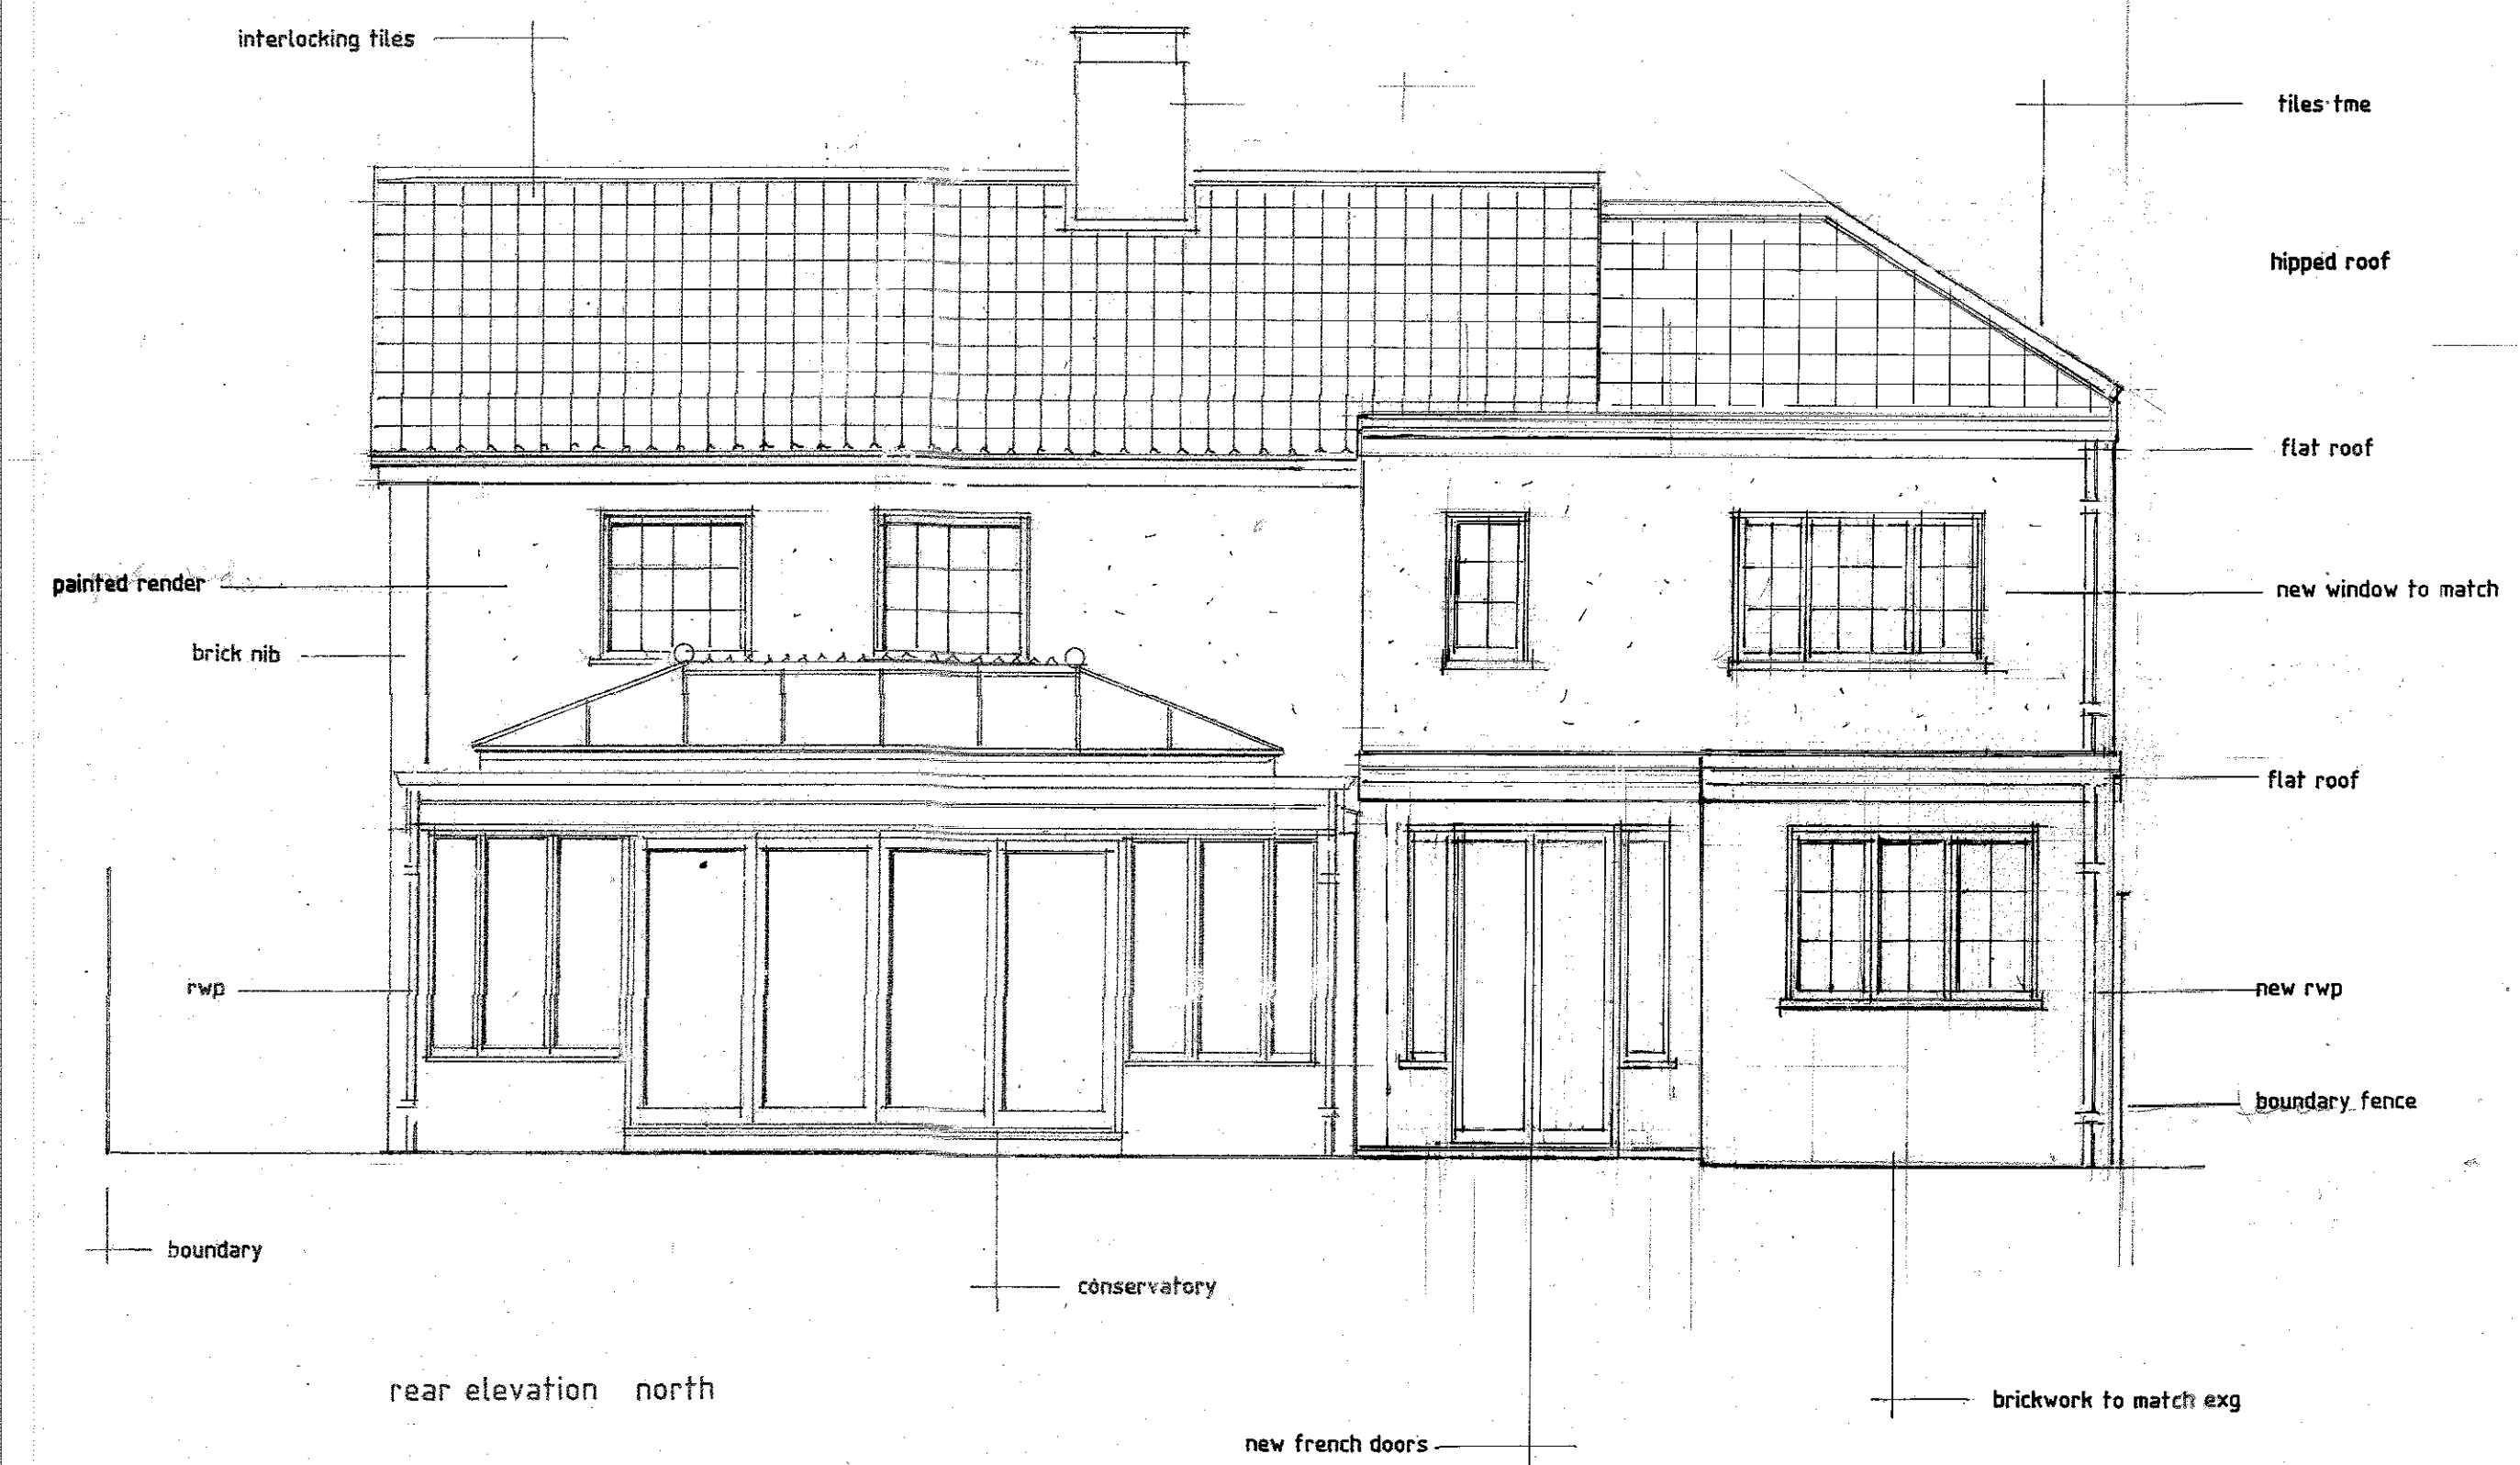

rear elevation north

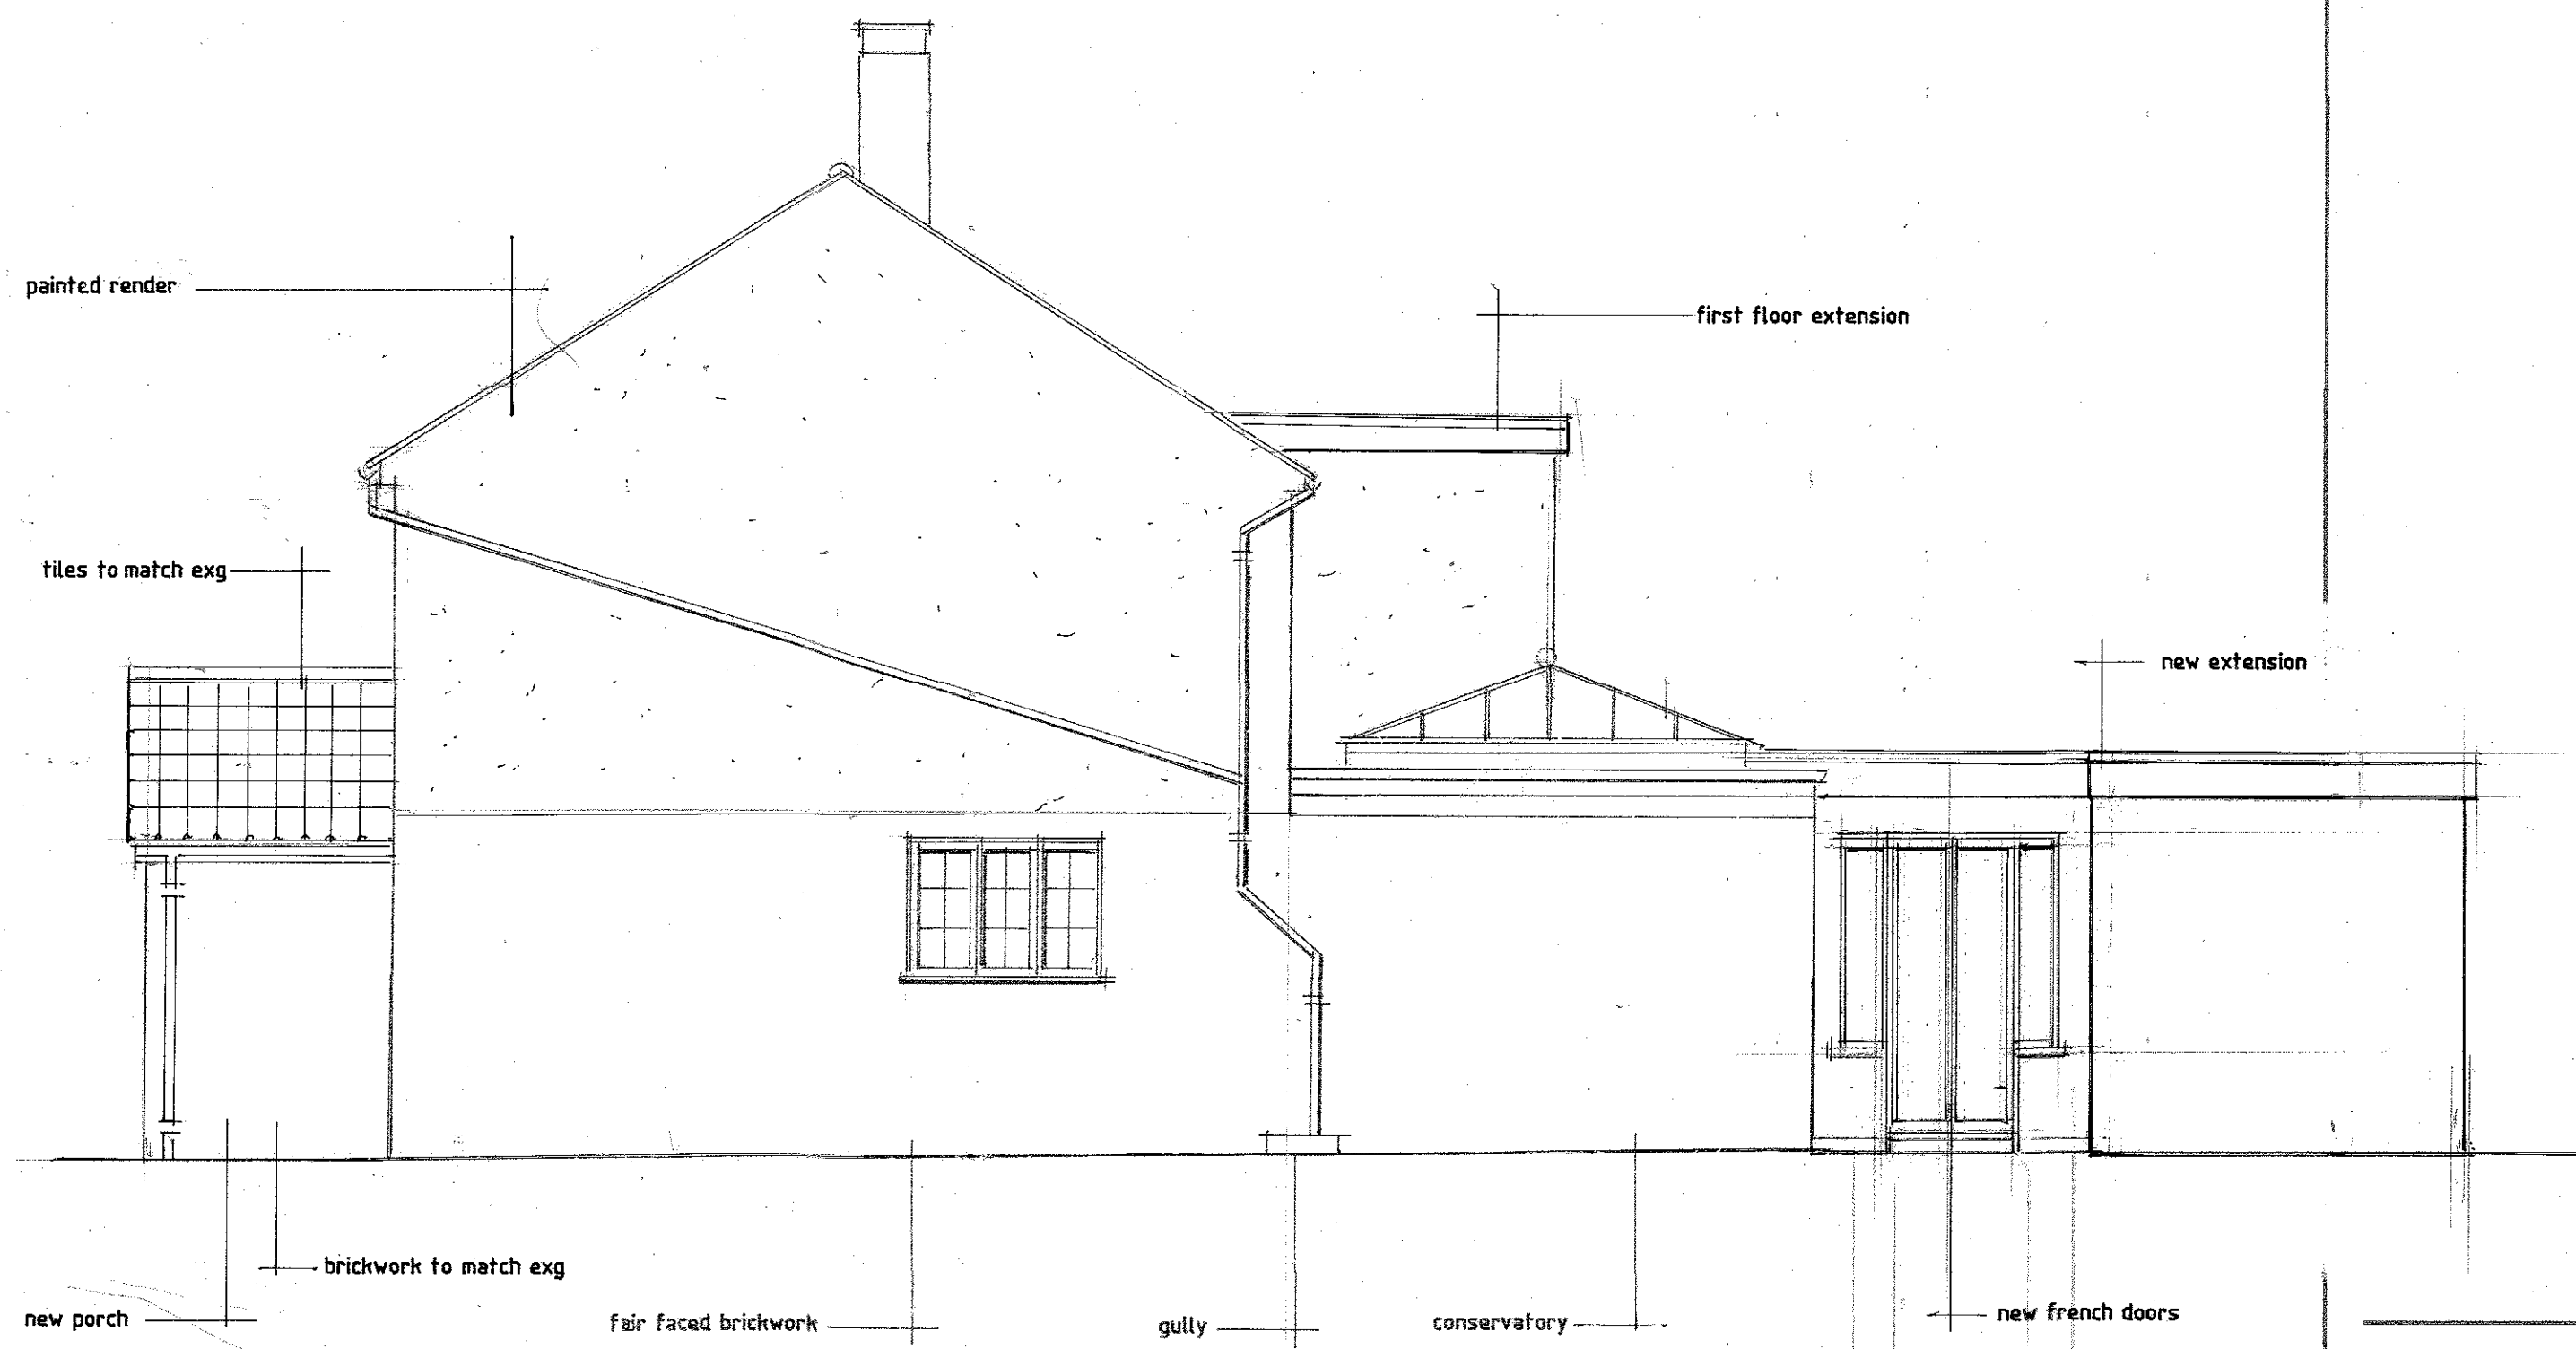

side elevation east

boundary detail	17 11 25	B
minor amends	29 09 25	A
Revision	Date	Revision Letter

proposed elevations
65 Eastcourt Avenue RG6 1HH

Date: 18 09 2025 Job Ref: 25.915
Drawn: AAN
Scale: 1:50 Drawing No: AAN.25.915.4 rev B



AAN design and survey
54a Queen Street, Henley on Thames. RG9 1AP
01491 410817 www.aandesign.co.uk

