



EXISTING FRONT ELEVATION

EXISTING SIDE ELEVATION


0 5 Metres
SCALE 1:100

EXISTING REAR ELEVATION

EXISTING SIDE ELEVATION




Garage

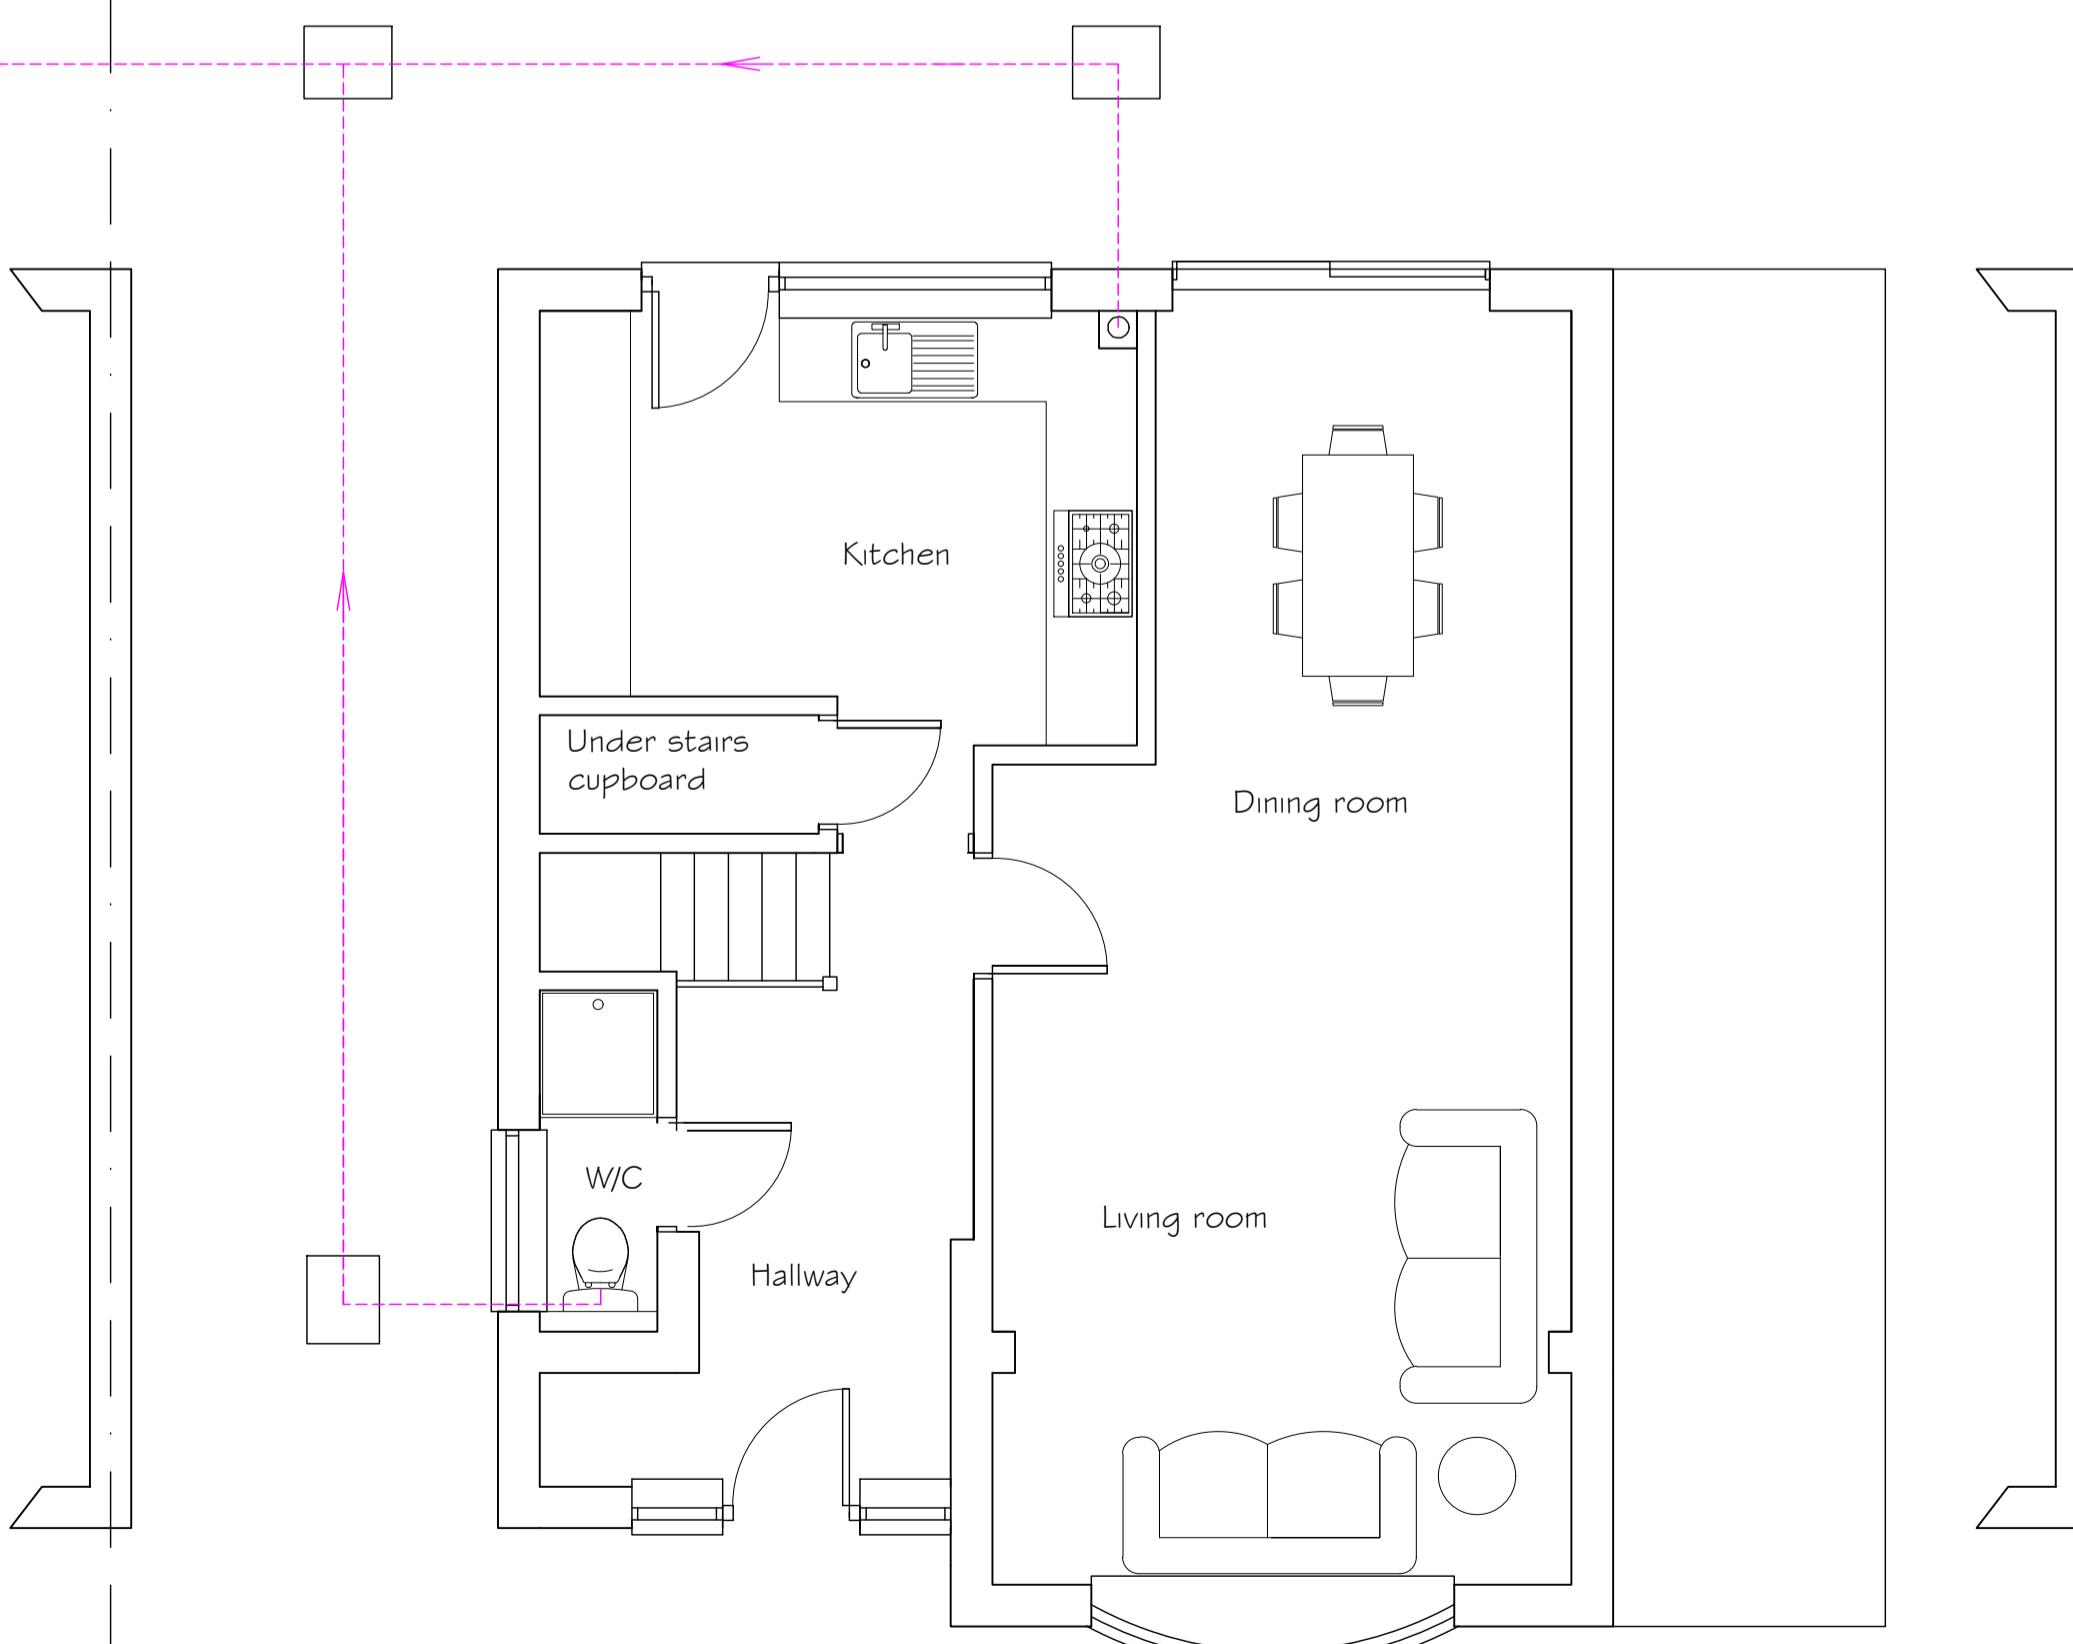


EXISTING GROUND FLOOR PLAN

0 5 Metres
SCALE 1:50

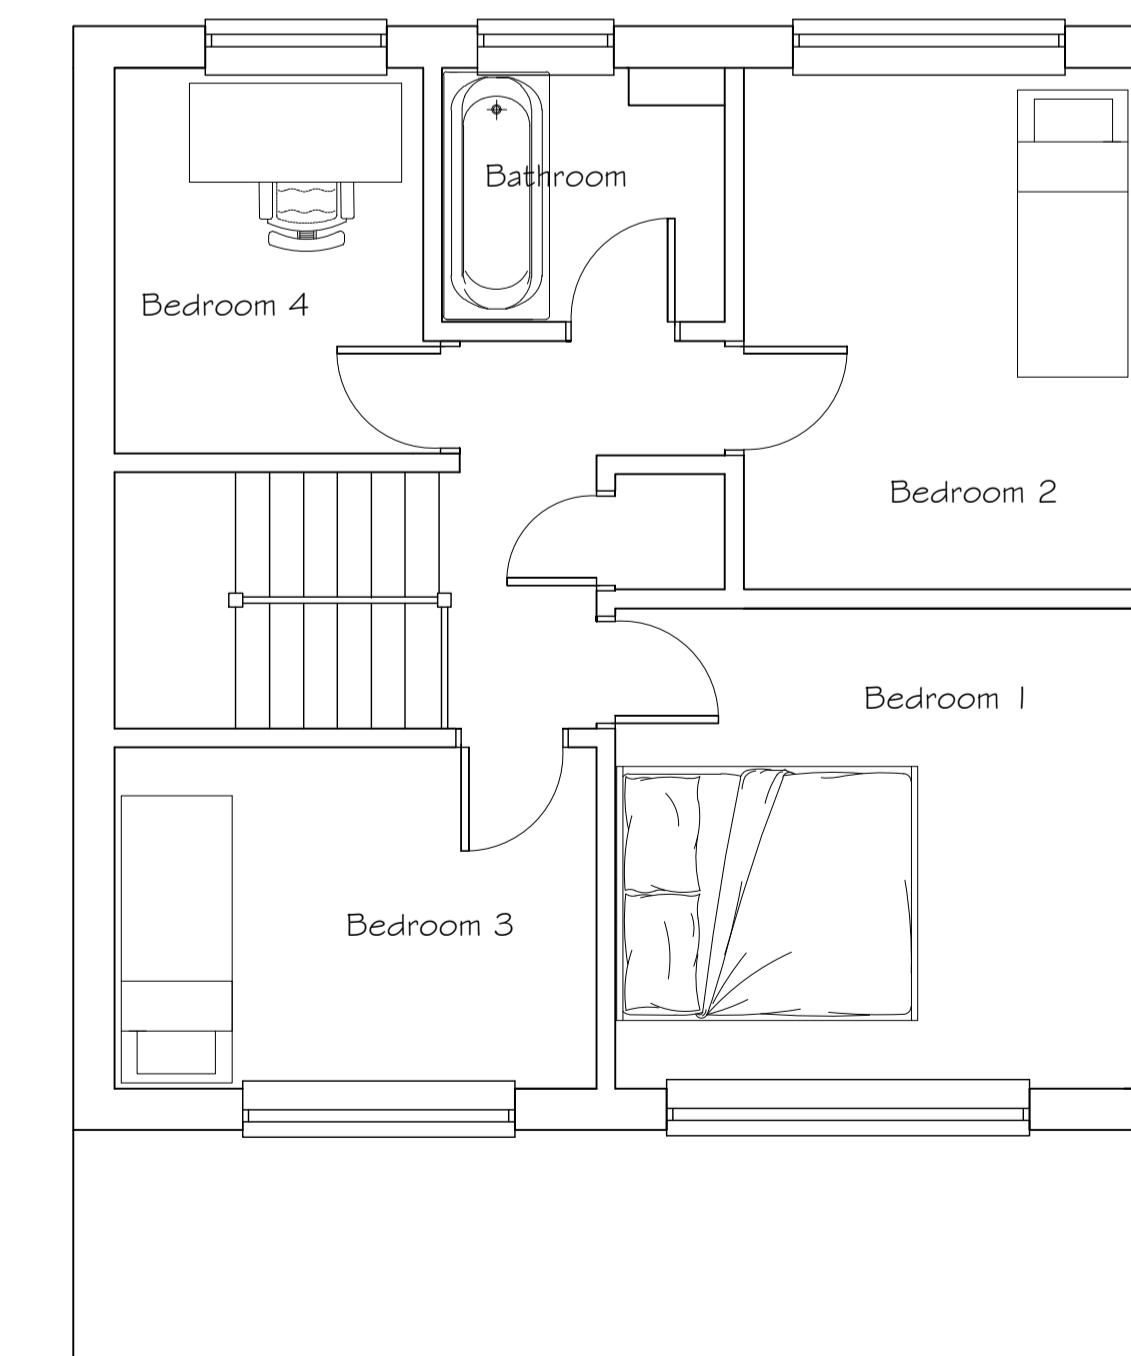

EXISTING FIRST FLOOR PLAN

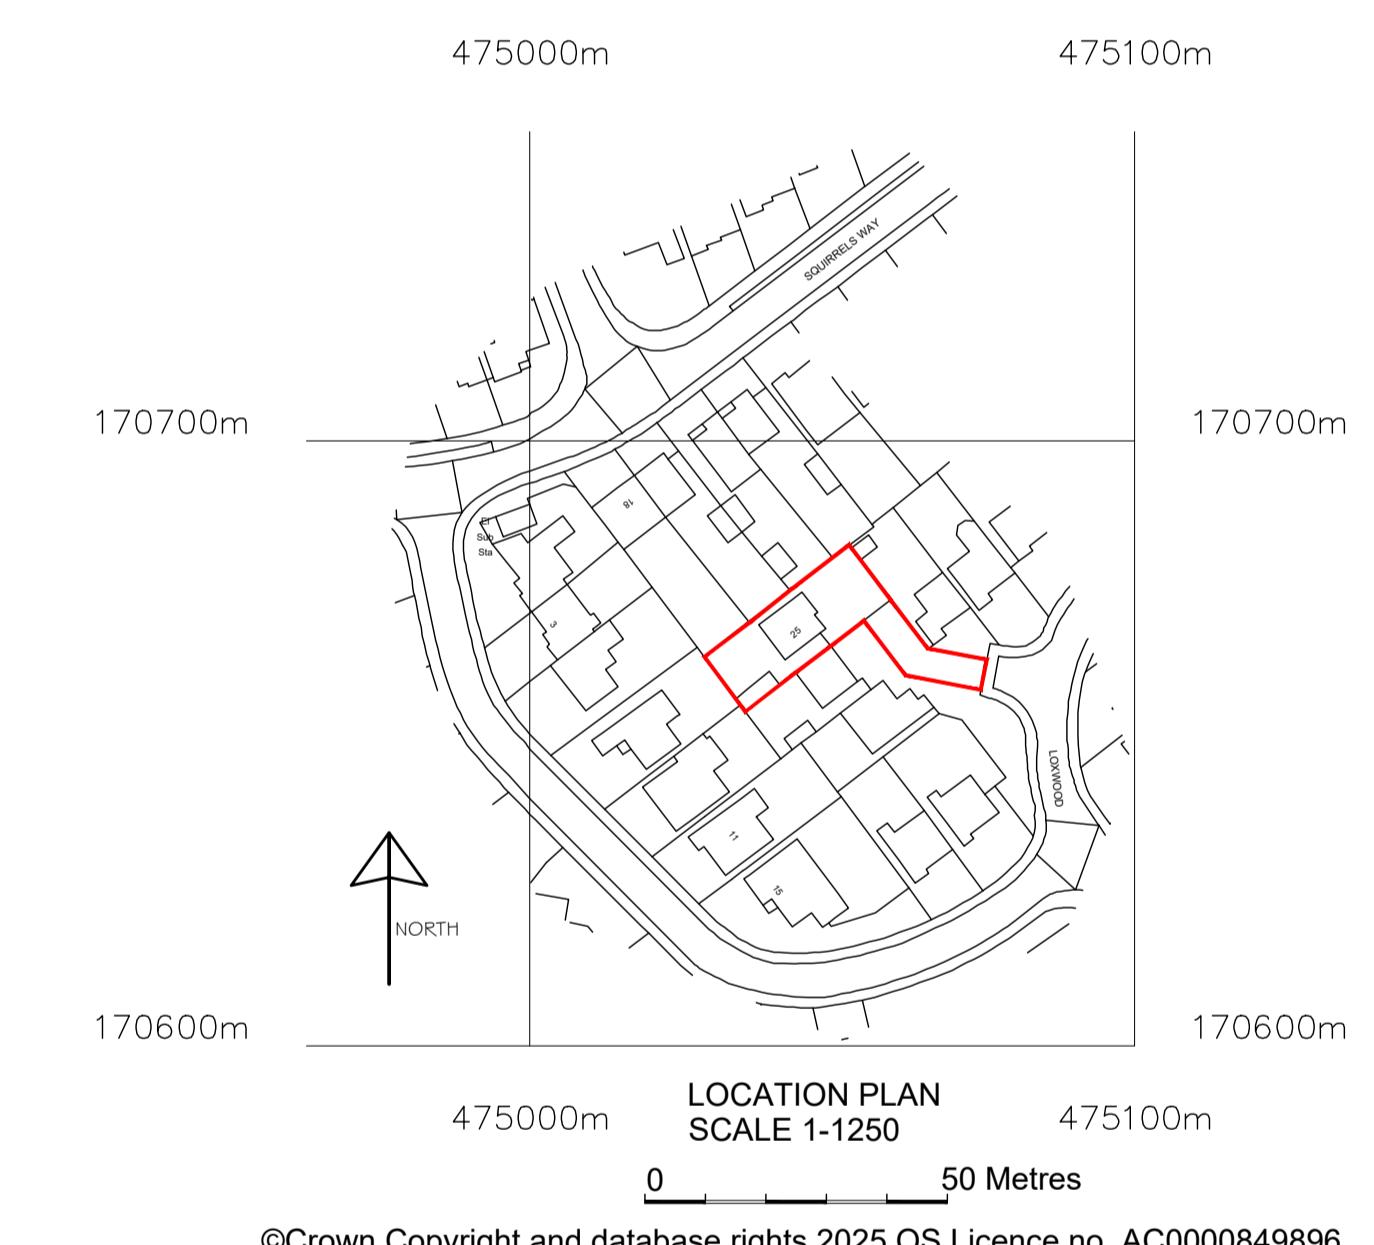

Eastlands II, London Road, Basingstoke, RG21 4AW 01256 693077

• Design • Planning • Building Consultants

client: Mr & Mrs Bhagat

project: 25 Loxwood, Earley, Reading RG6 5QZ

title: PROPOSED GROUND FLOOR LINK EXTENSION, NEW ROOF WITH DORMER WINDOW TO PROVIDE 2ND FLOOR ACCOMMODATION
Existing Plans & Elevations

date: November 2025 drawn: JAG

scale: As stated @ A1 drawing no: 01