



PROPOSED SECTIONS / NEW STAIRCASE TO SECOND FLOOR

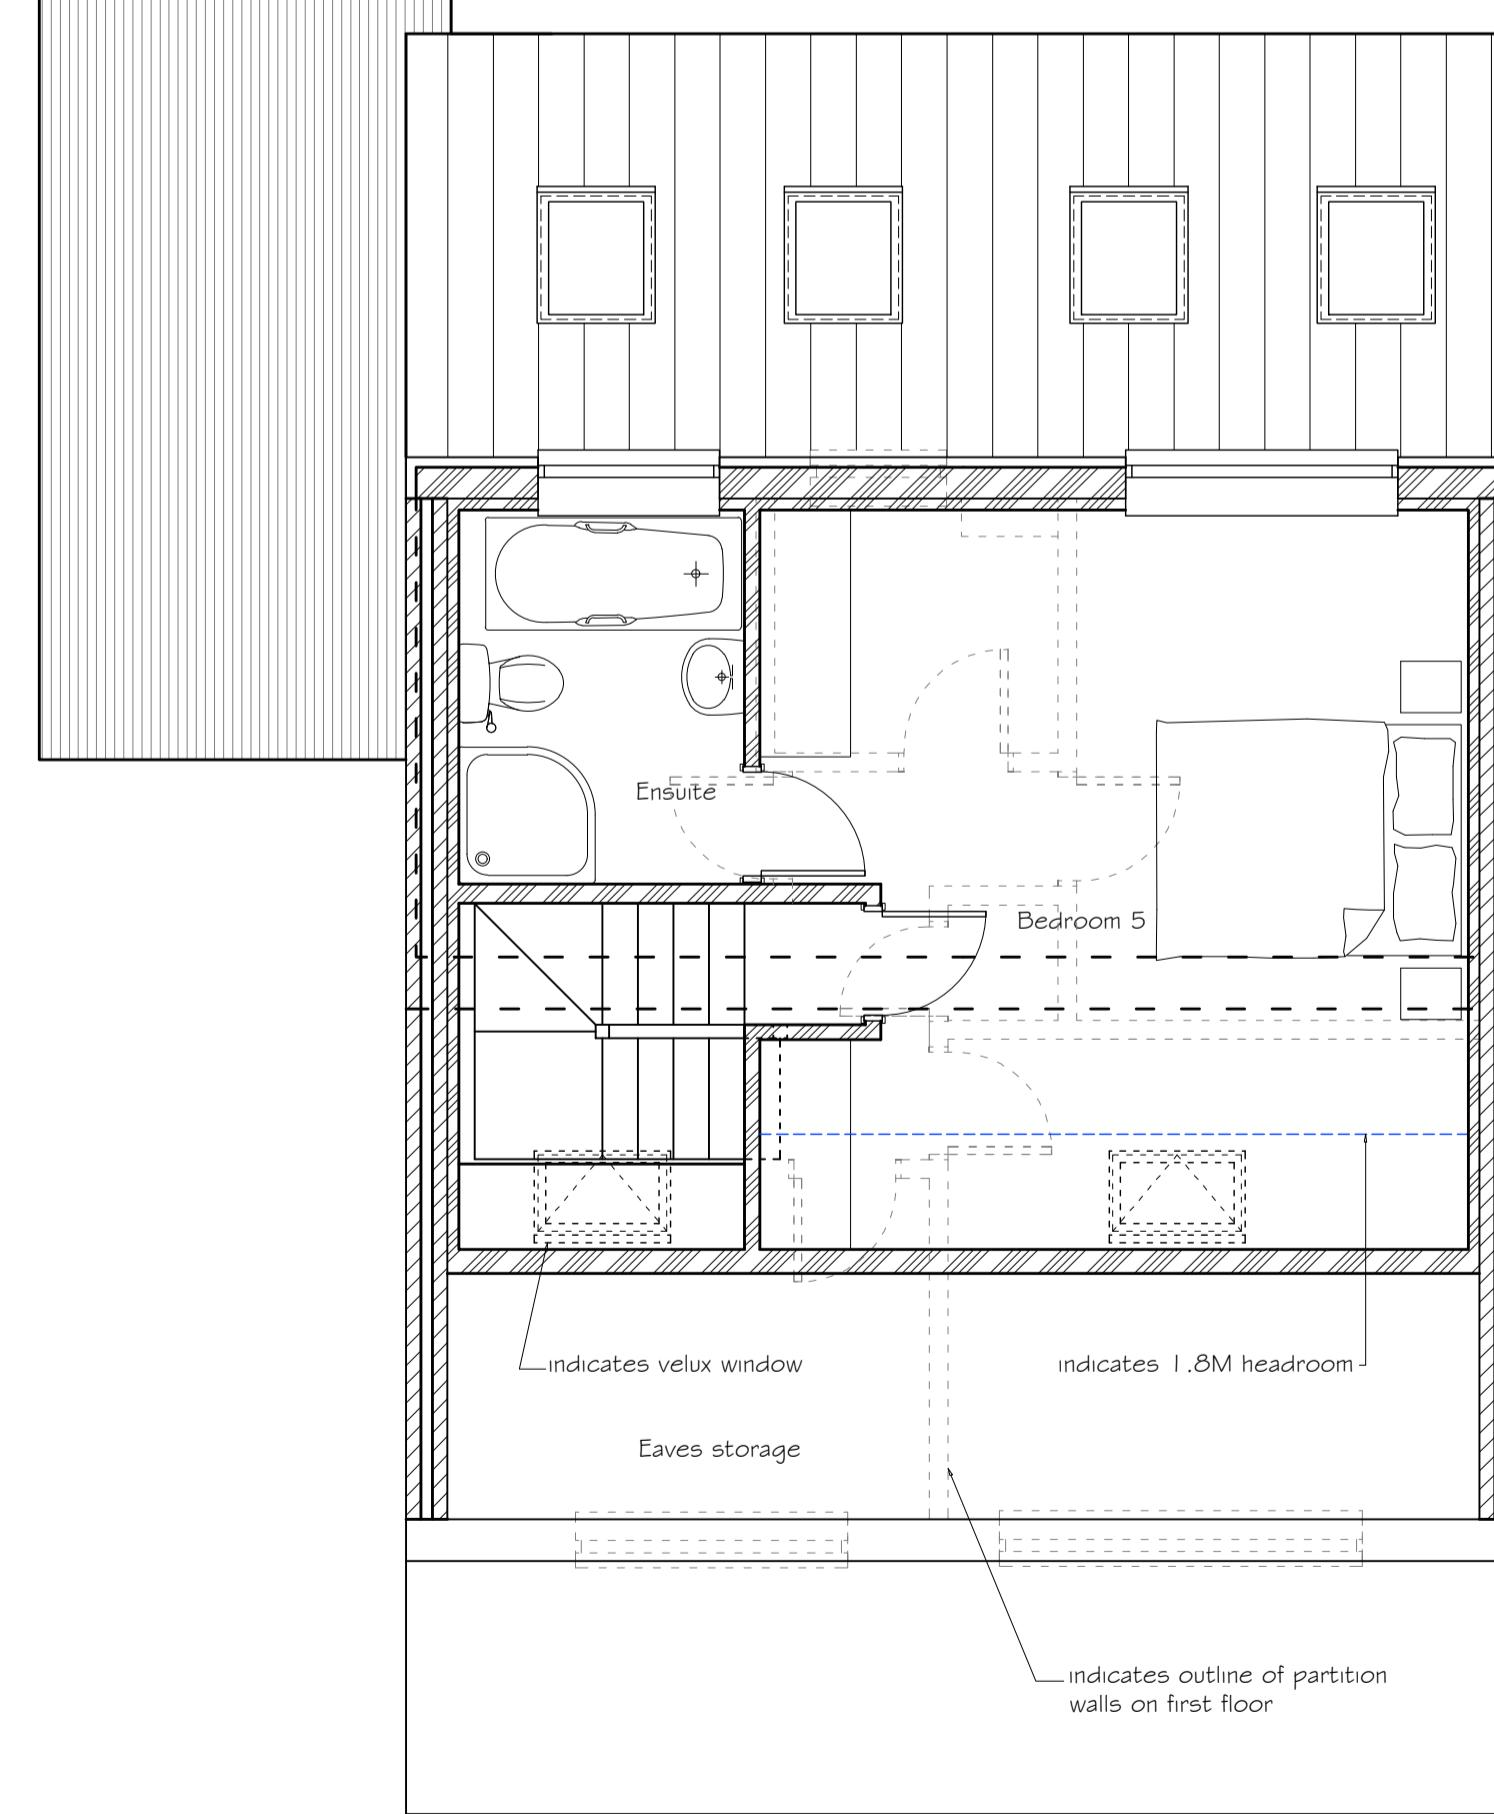

PROPOSED SECOND FLOOR PLAN

0 5 Metres

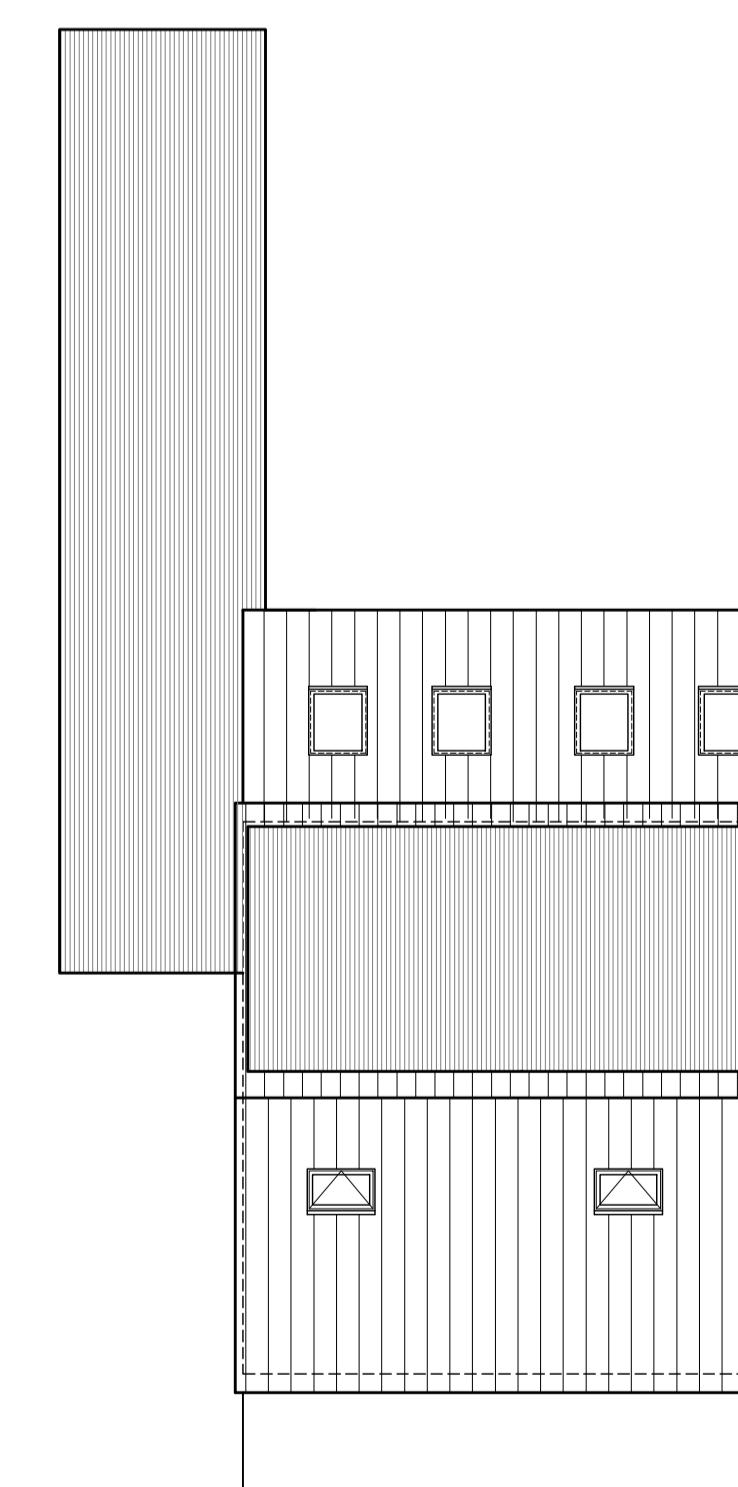

PROPOSED ROOF PLAN
0 5 Metres
SCALE 1:100



The Architectural Practice that thinks outside of the box

Eastlands II, London Road, Basingstoke, RG21 4AW 01256 693077

• Design • Planning • Building Consultants

client: Mr & Mrs Bhagat

project: 25 Loxwood, Earley, Reading RG6 5QZ

title: PROPOSED GROUND FLOOR LINK EXTENSION, NEW ROOF WITH DORMER WINDOW TO PROVIDE 2ND FLOOR ACCOMMODATION
Proposed Plans & Sections

date: November 2025

drawn: JAG

scale: 1:50 uos @ A1

drawing no: 03