




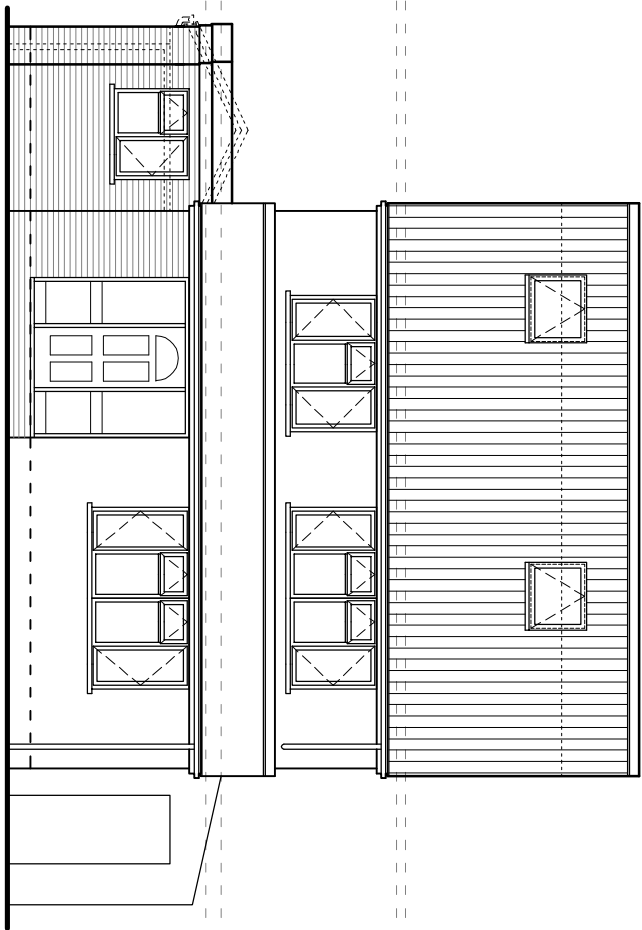


PROPOSED FRONT ELEVATION

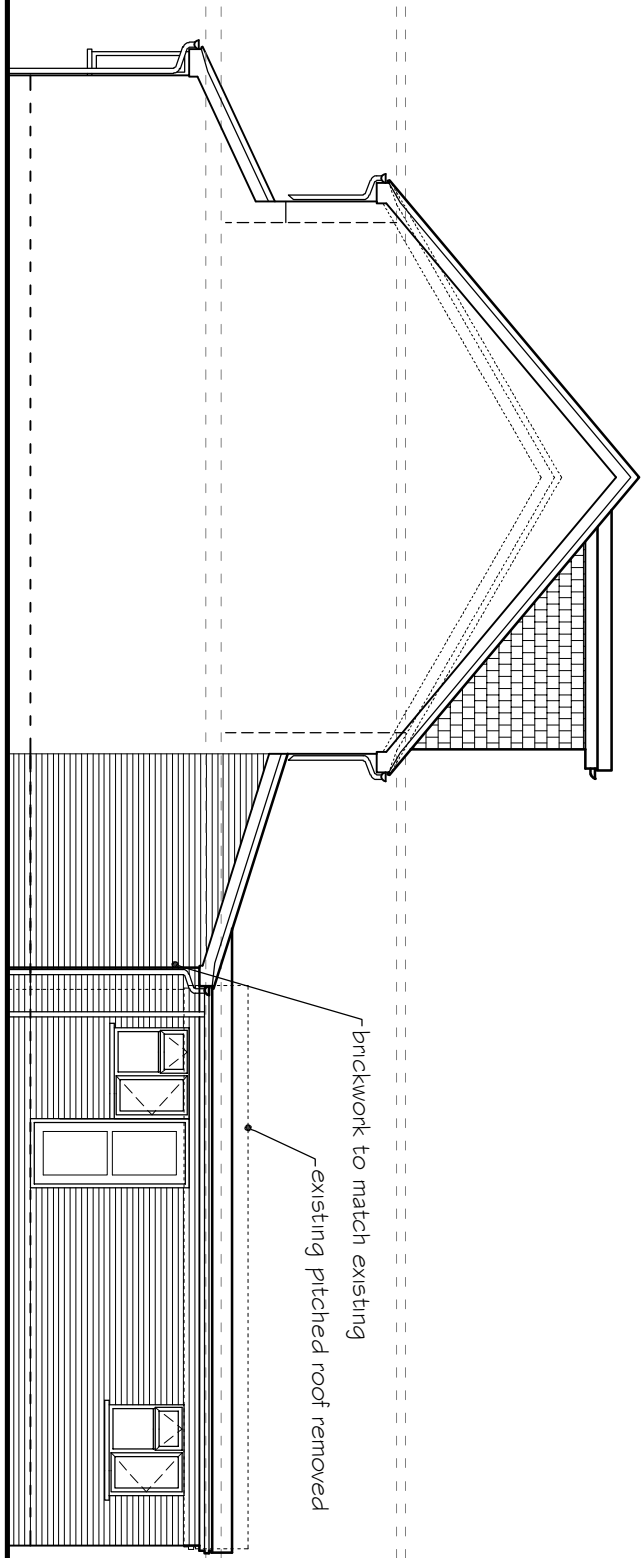


PROPOSED SIDE ELEVATION

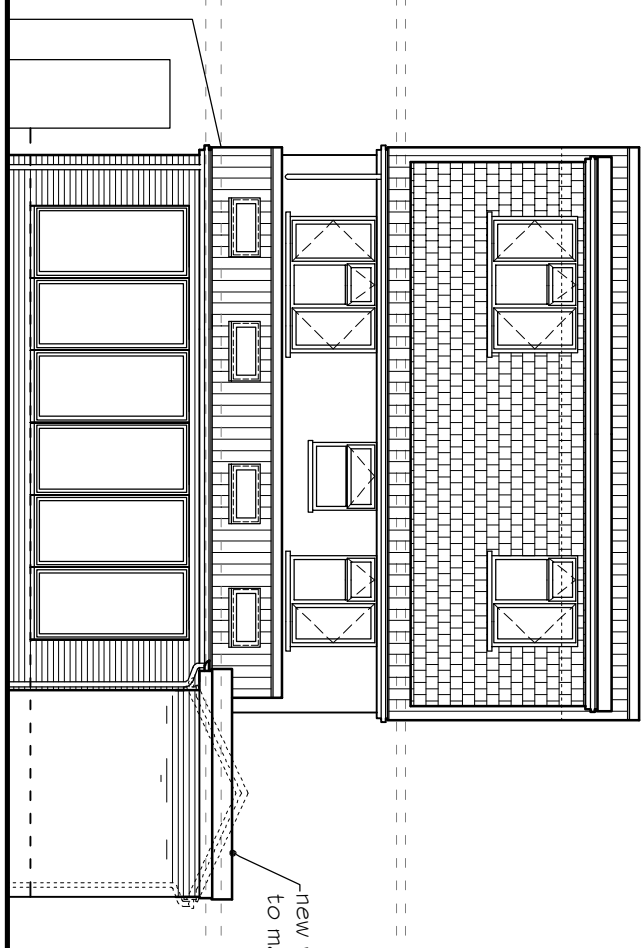


PROPOSED REAR ELEVATION

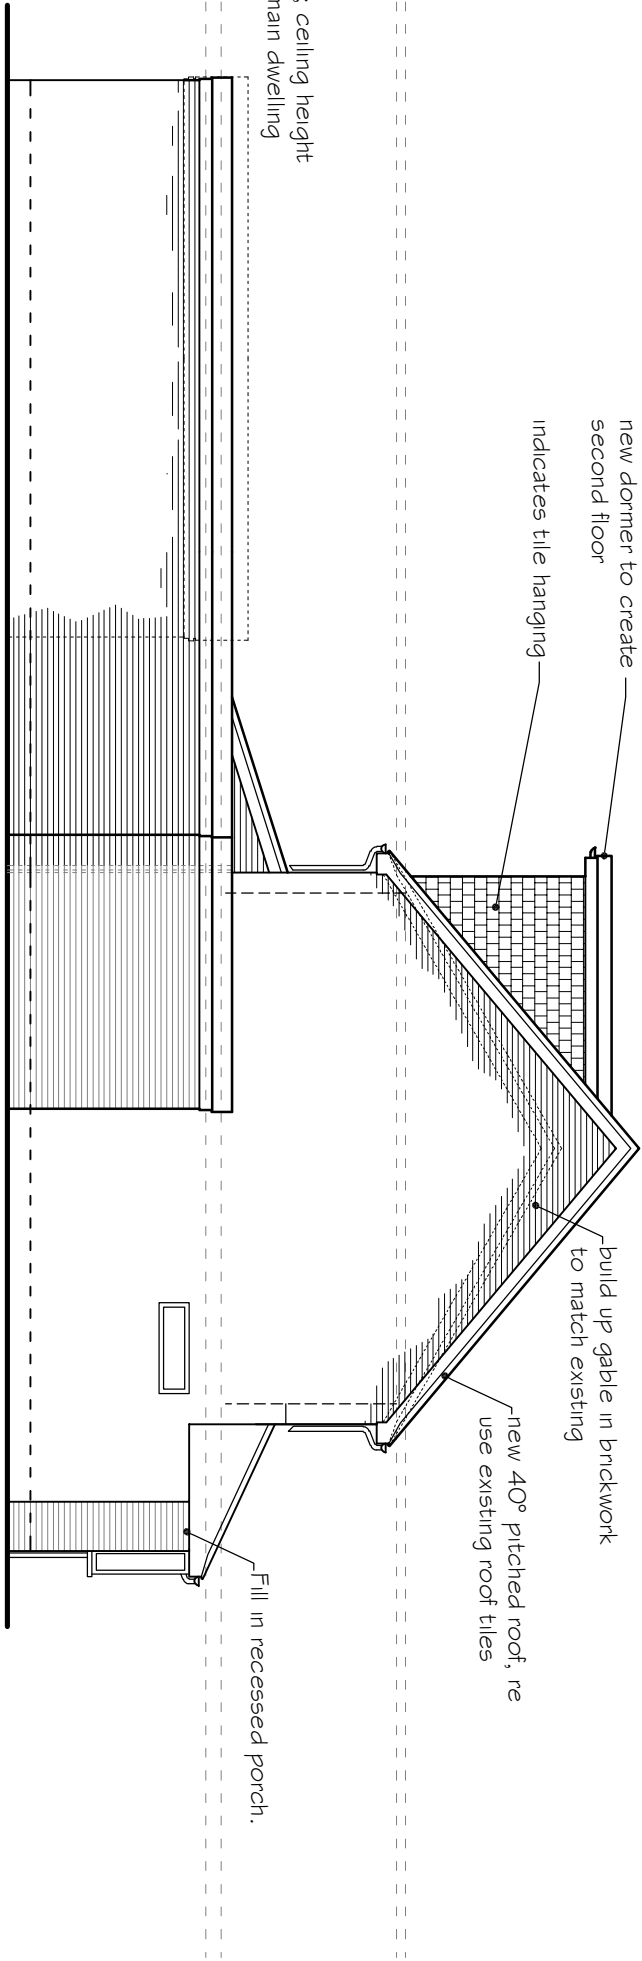


PROPOSED SIDE ELEVATION

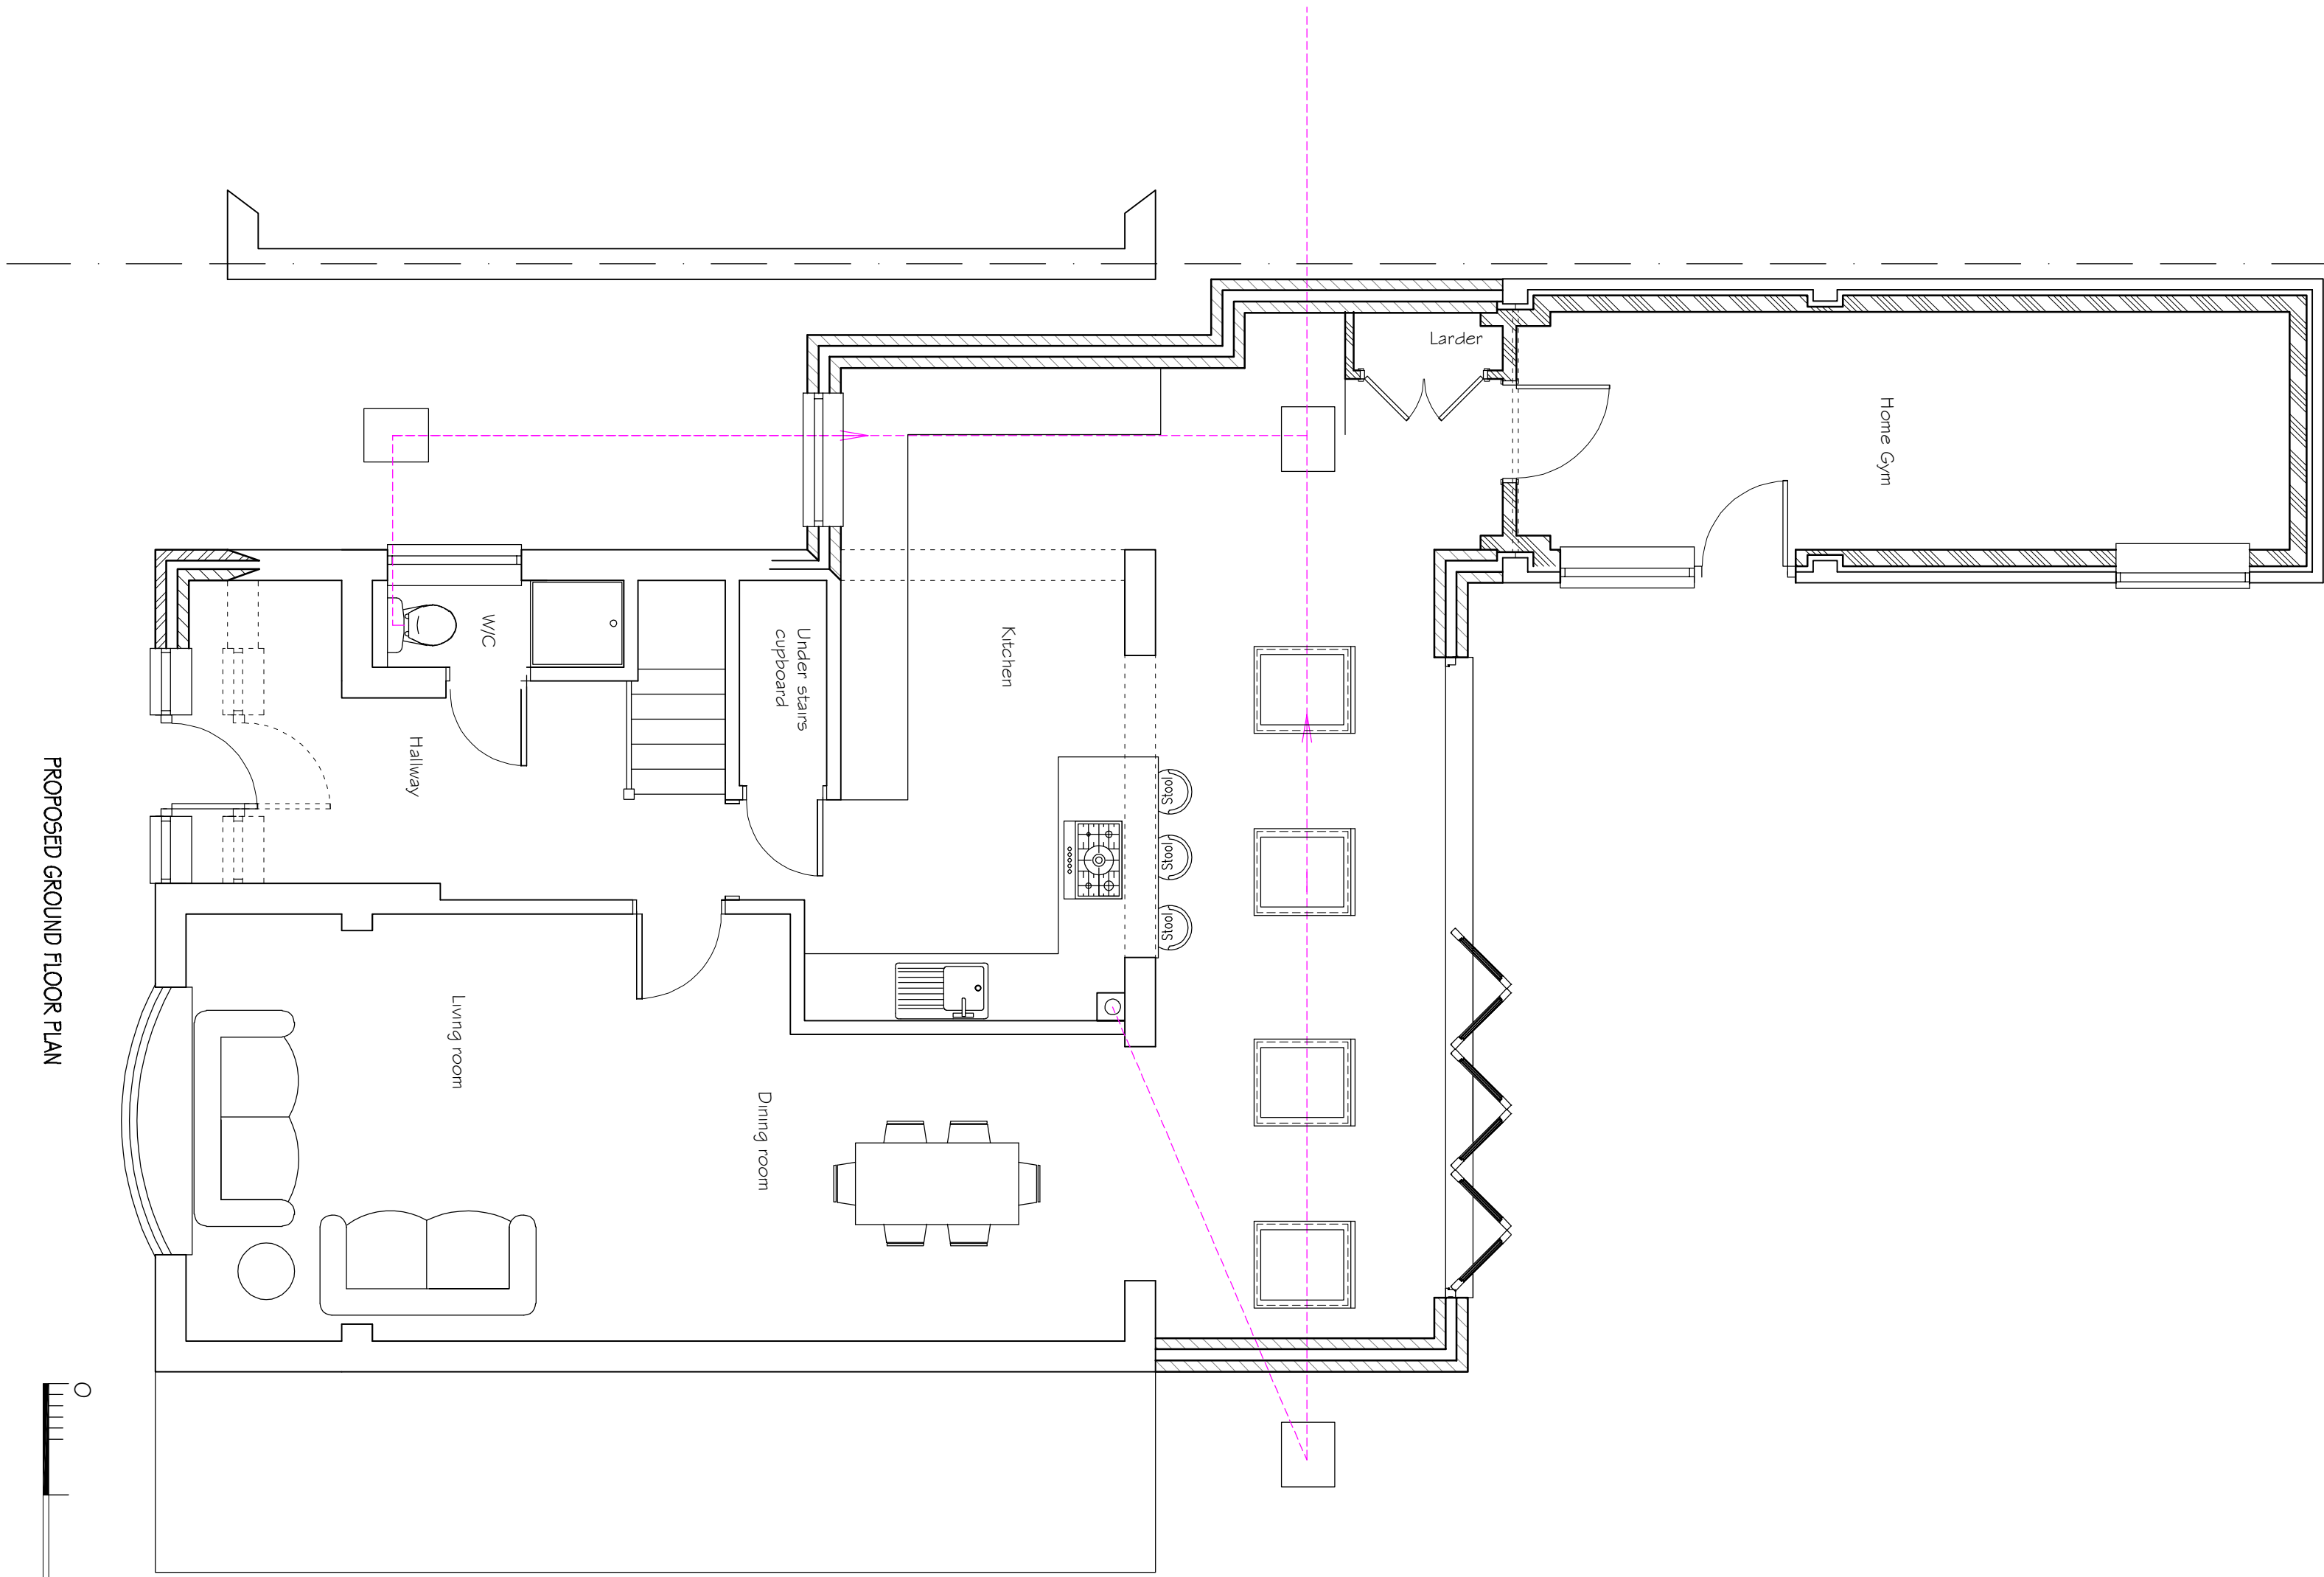


PROPOSED GROUND FLOOR PLAN

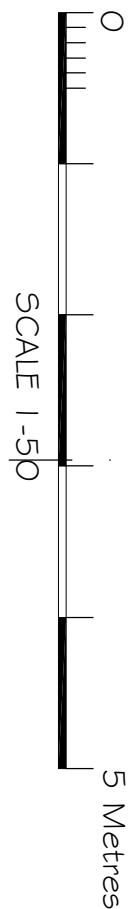



SCALE 1:50

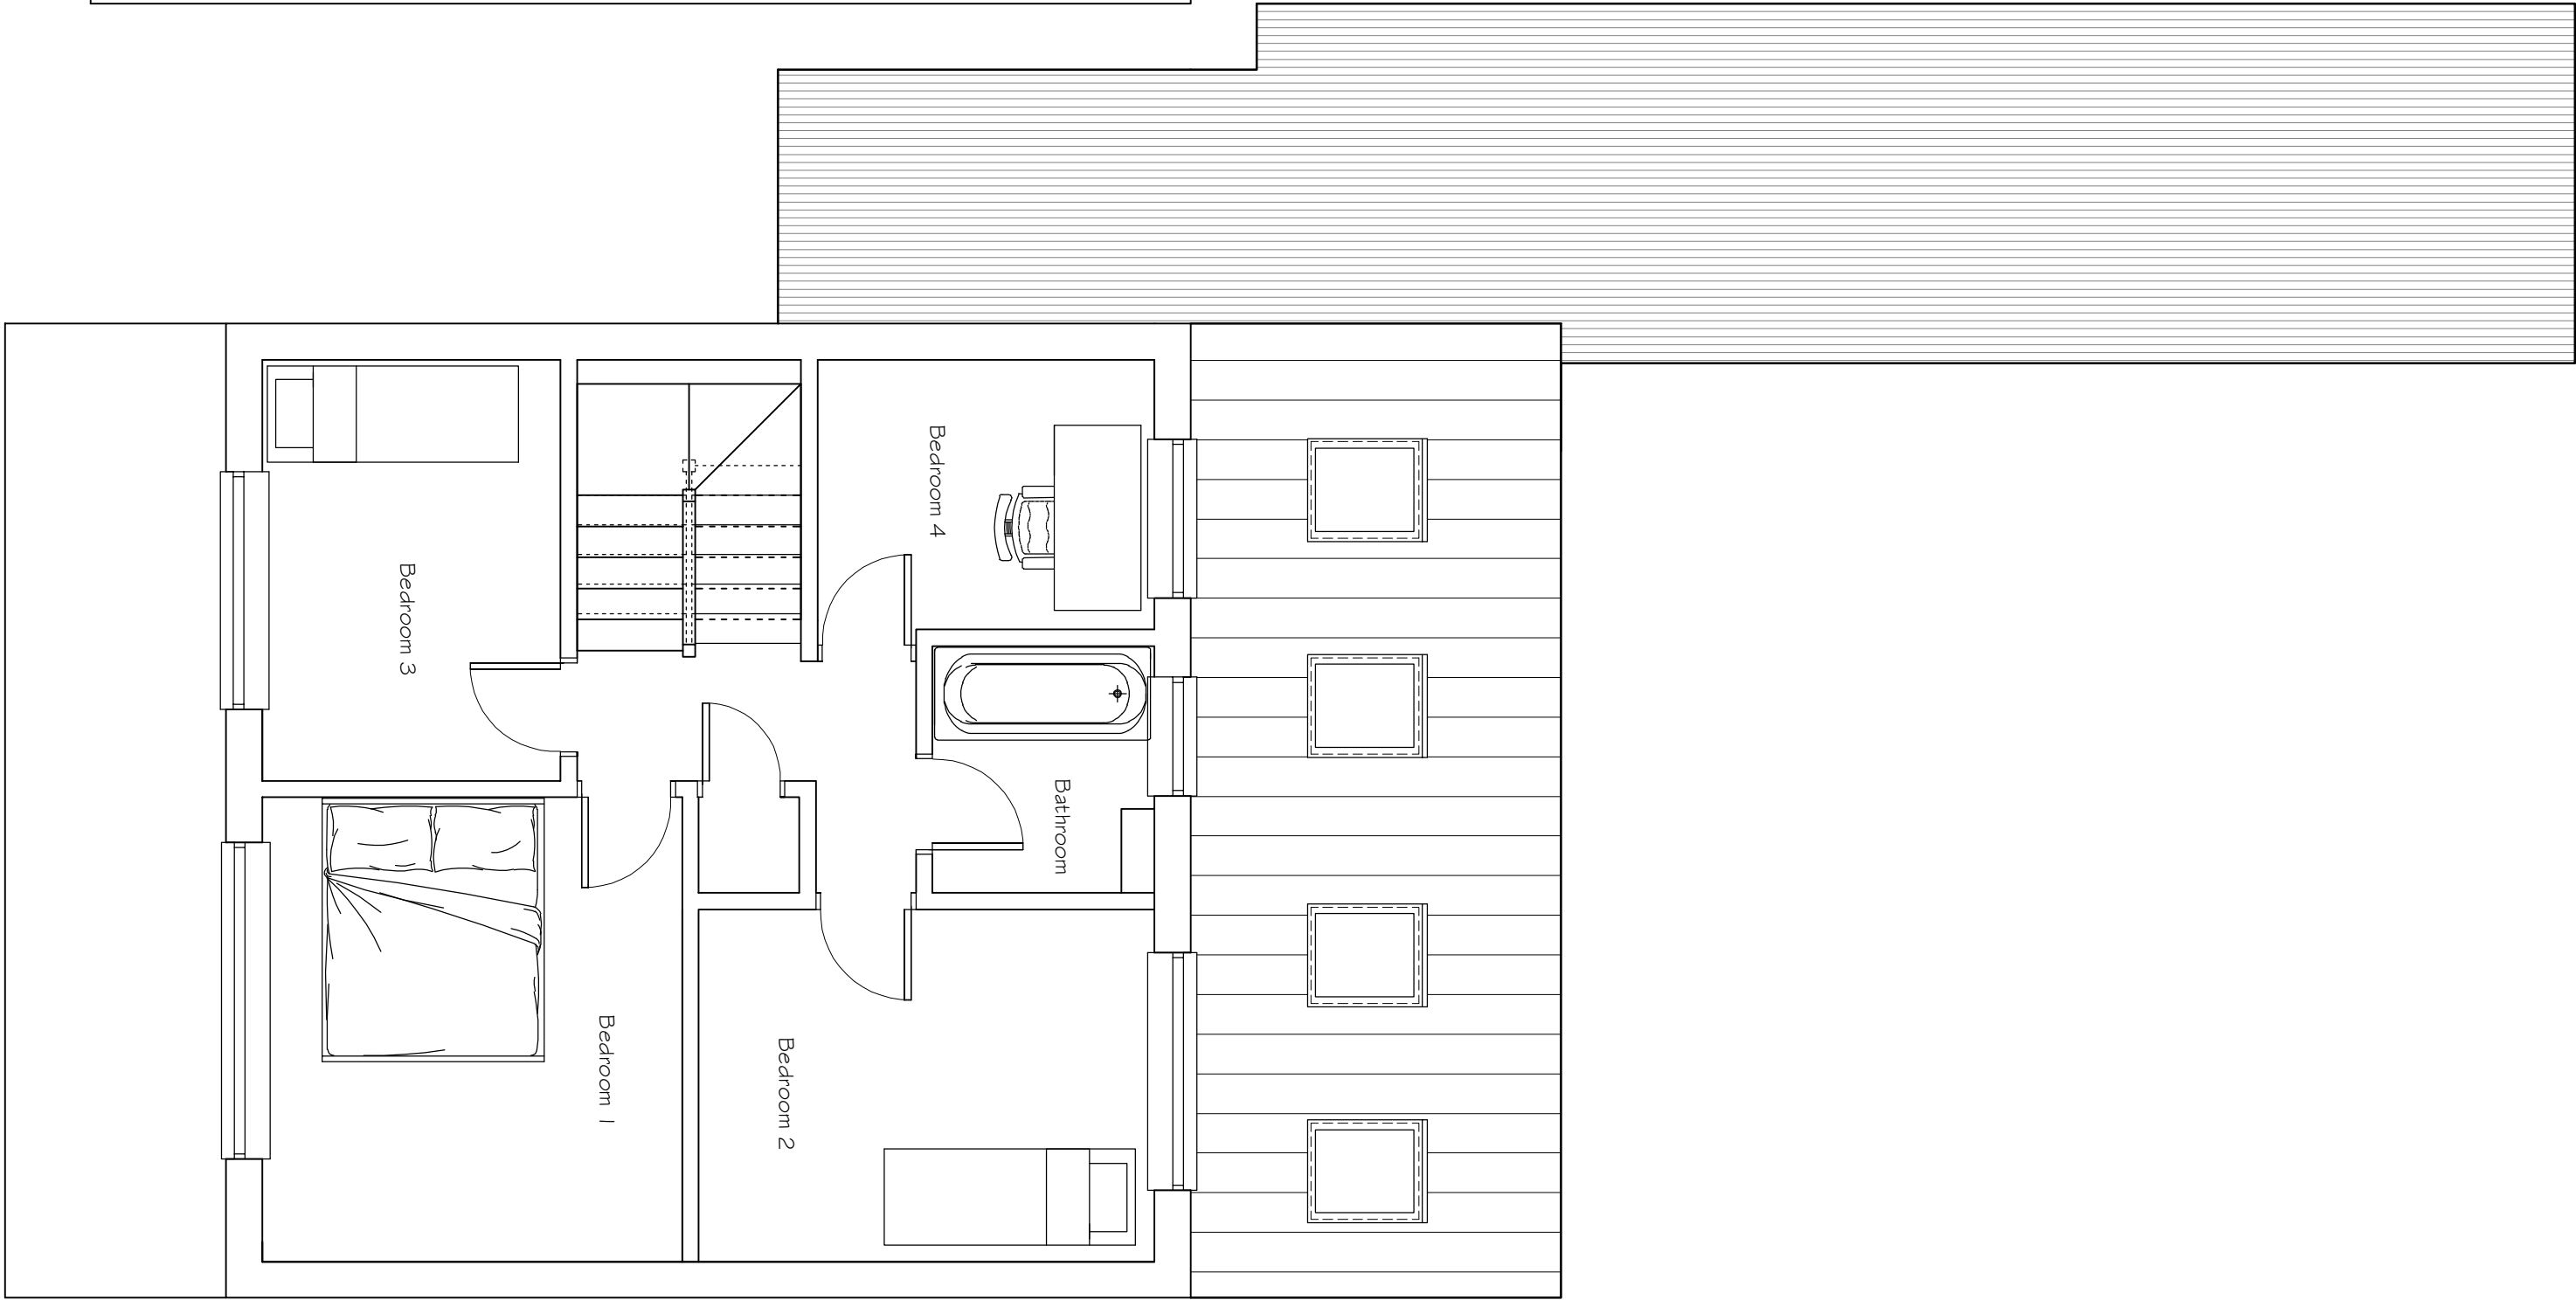

PROPOSED FIRST FLOOR PLAN

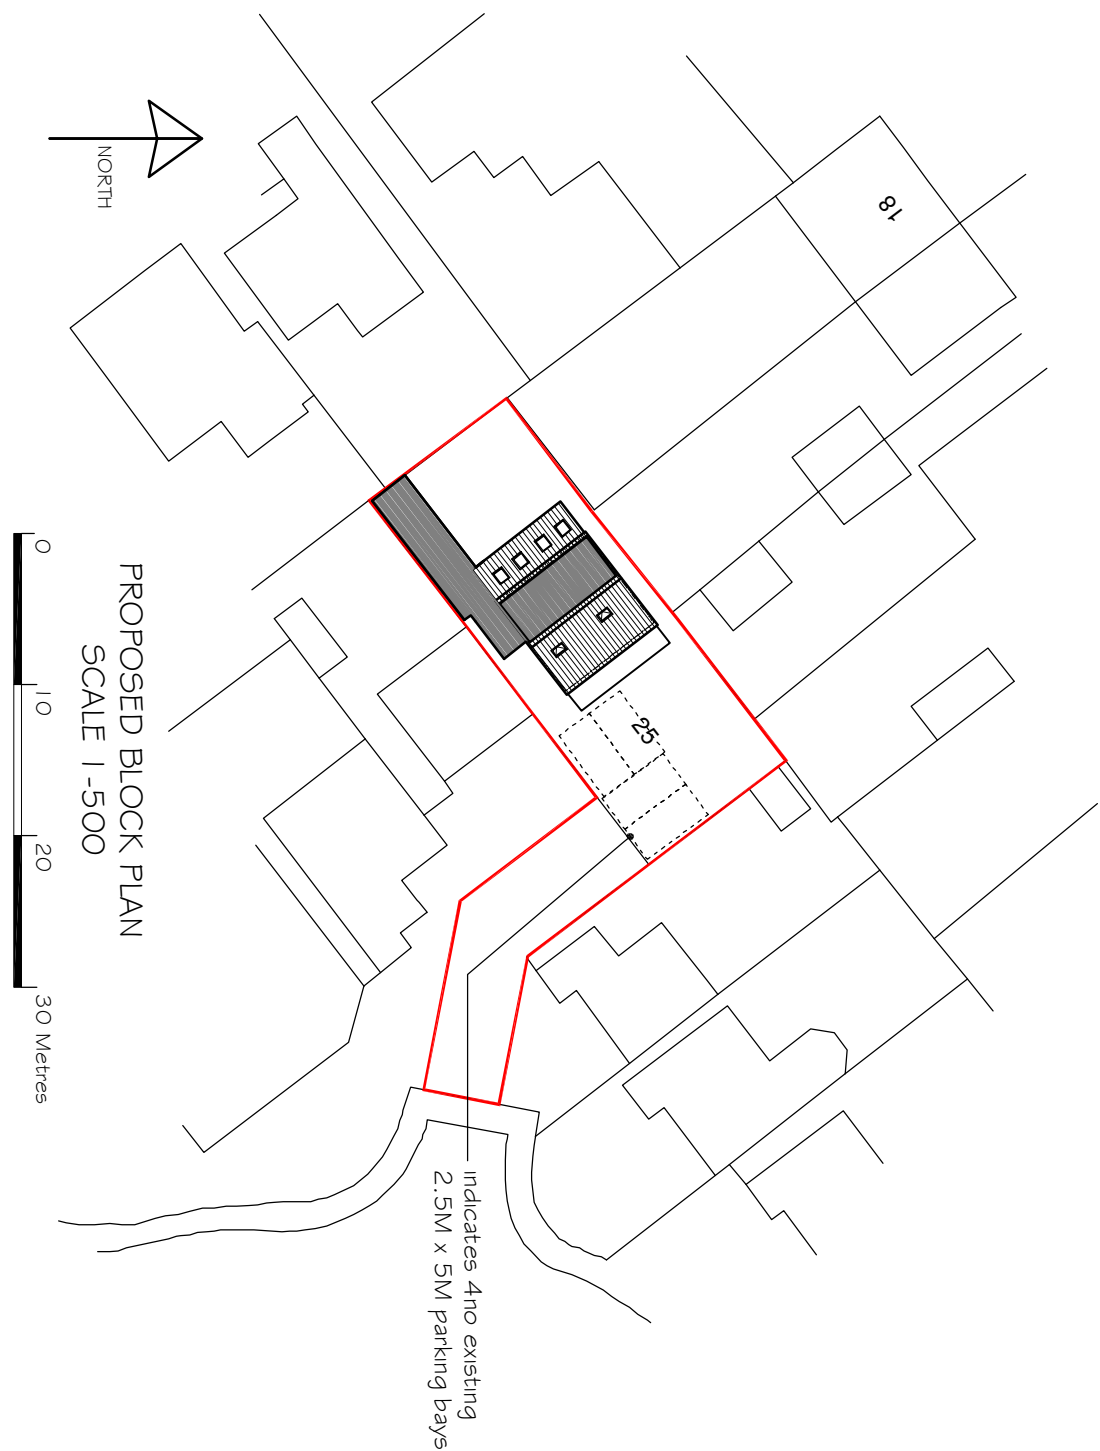

PROPOSED BLOCK PLAN
SCALE 1:500

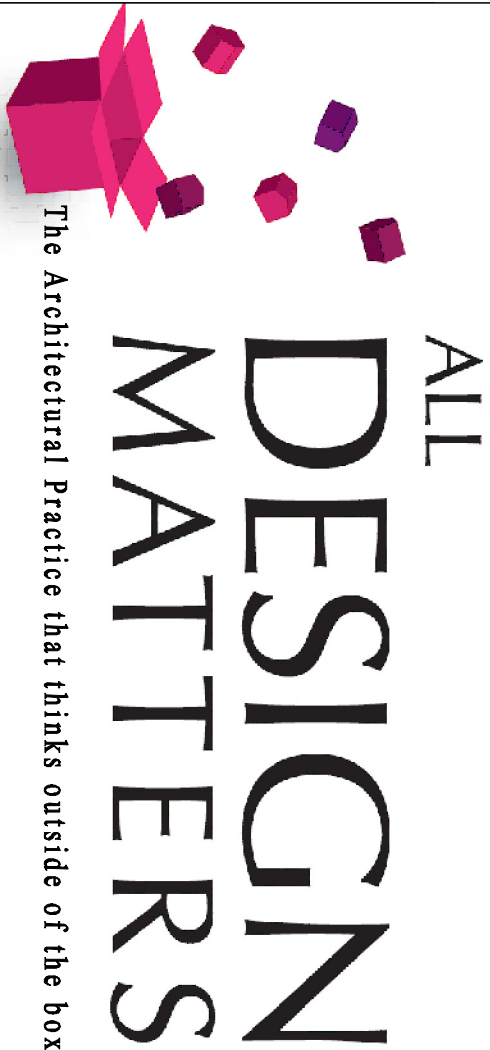 

Eastlands II, London Road, Basingstoke, RG21 4AW 01256 693077

- Design
- Planning
- Building Consultants

client: Mr & Mrs Bhagat

project: 25 Loxwood, Bateley, Reading RG6 5QZ

title: PROPOSED GROUND FLOOR LINK EXTENSION, NEW ROOF WITH DORMER WINDOW TO PROVIDE 2ND FLOOR ACCOMMODATION
Proposed Plans & Elevations

date: November 2025

drawn: JAG

scale: As stated @ A1

drawing no: 02