



PRE EXISTING EAST ELEVATION

SCALE 1:100




PRE EXISTING NORTH ELEVATION

SCALE 1:100




PRE EXISTING SOUTH ELEVATION

SCALE 1:100

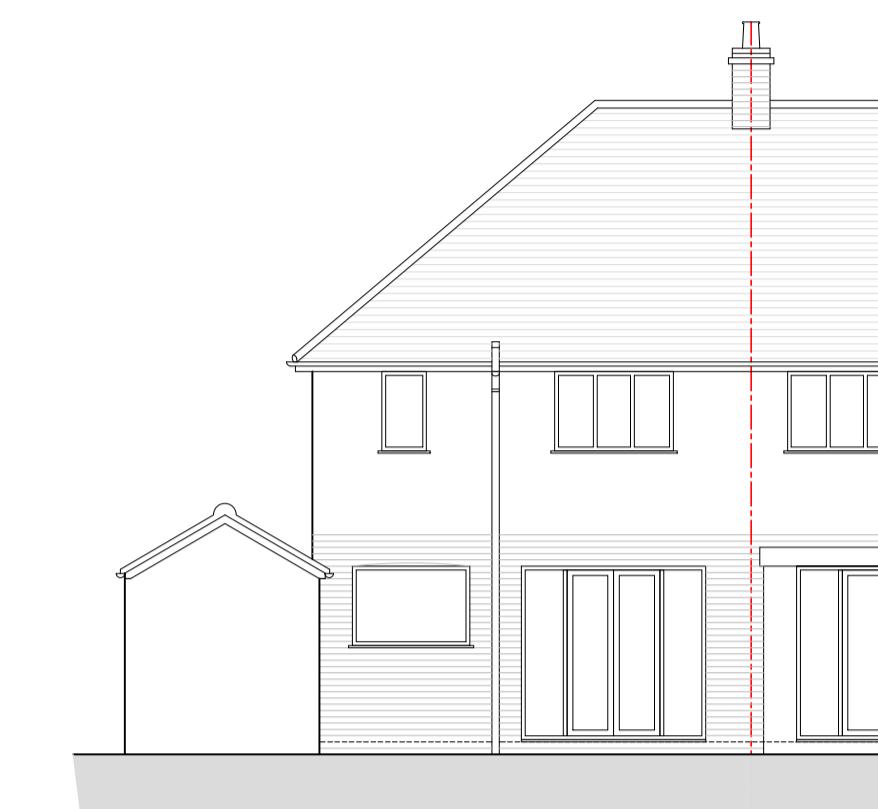

PRE EXISTING WEST ELEVATION

SCALE 1:100

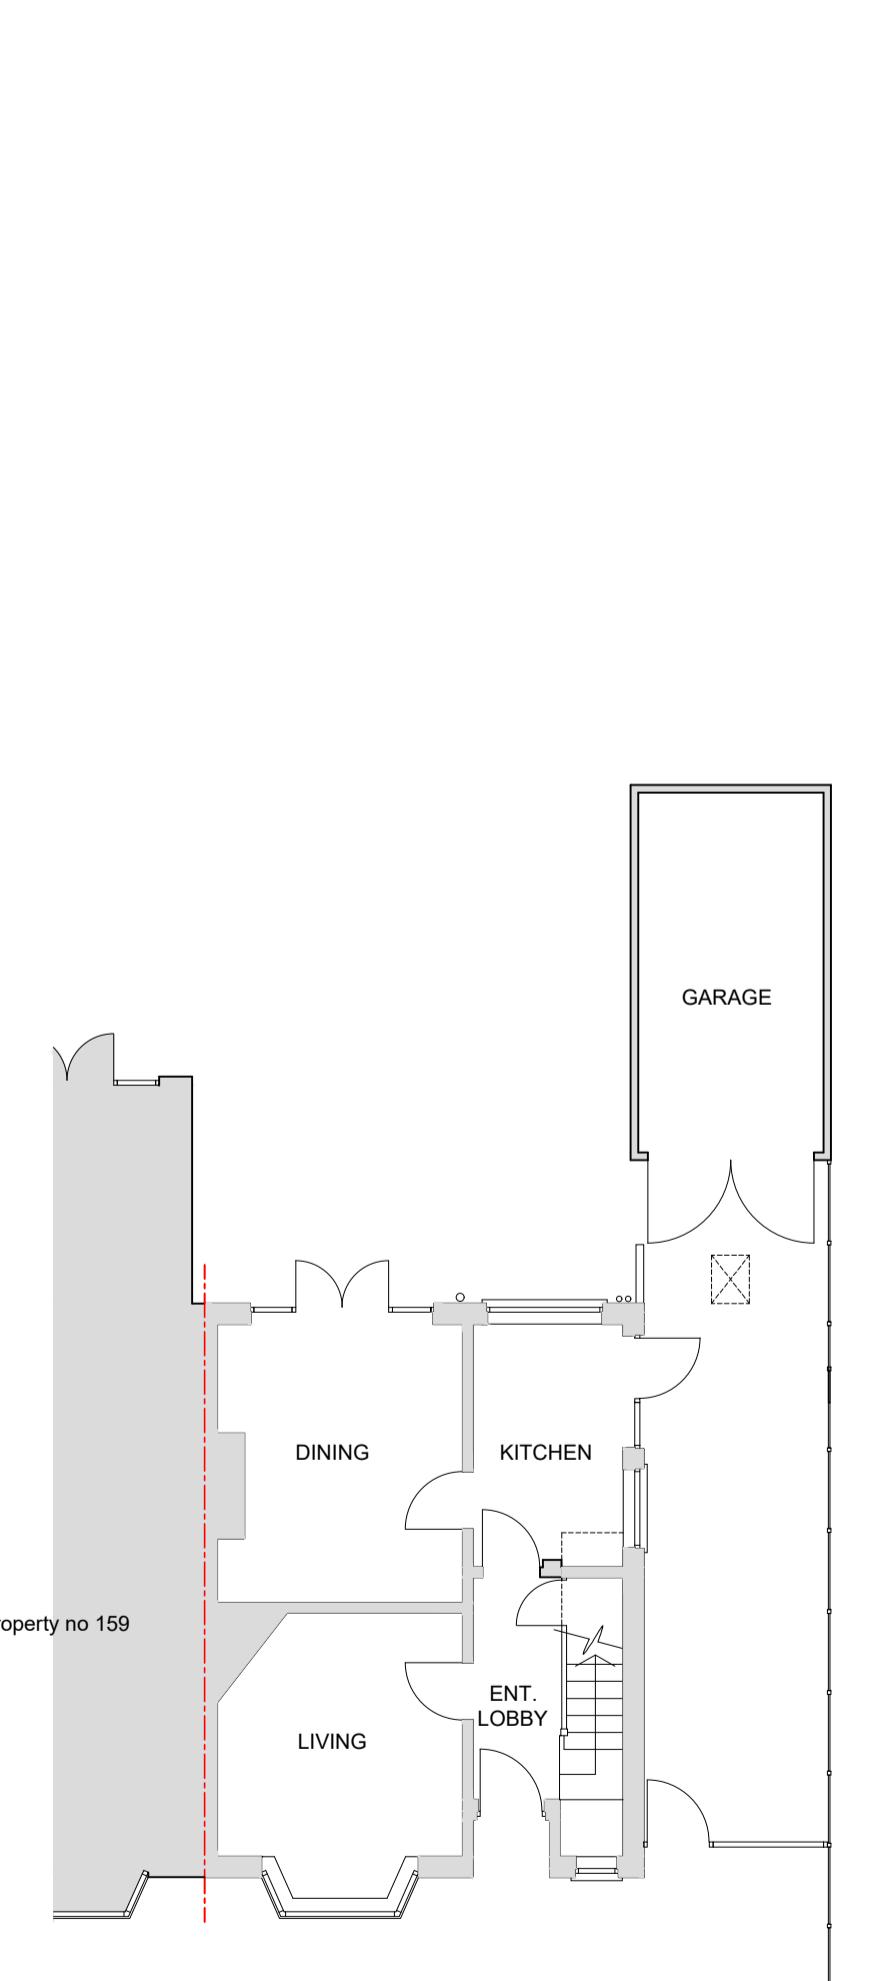

PRE EXISTING GROUND FLOOR PLAN

SCALE 1:100



PRE EXISTING FIRST FLOOR PLAN

SCALE 1:100

NOTES

© SK Design consultants - THIS DRAWING AND DESIGN REMAINS THE COPYRIGHT AND INTELLECTUAL PROPERTY OF SK CONSULTANTS AND SHAL NOT BE COPIED IN ANY FORMAT WITHOUT APPROVAL.

THIS DRAWING IS TO BE READ IN CONJUNCTION WITH ALL OTHER DRAWINGS AND DOCUMENTS PROVIDED. THE CONTRACTOR MUST CHECK ALL DIMENSIONS ON SITE BEFORE PLACING ORDERS FOR MATERIALS OR SHOP FABRICATIONS OR COMMENCING WORKS ON SITE. ANY DISCREPANCIES SHOULD BE NOTIFIED BEFORE PROCEEDING.

SK Design Consultants
22 Netley close
Caversham
Reading RG4 6SR
Tel : 07821111602

Client: Ms Anushwya Gurung

Project: REAR AND SIDE EXTENSIONS & A PORCH CONVERSION.

Location: 161, CHURCH ROAD, EARLEY READING RG6 1HQ

Drawing Title: PRE EXISTING PLANS AND ELEVATIONS

Date: OCT 2025 Sheet Size: A1 Drawn: SK

Drawing No: P1468-02 Revision: .

0m 5m