


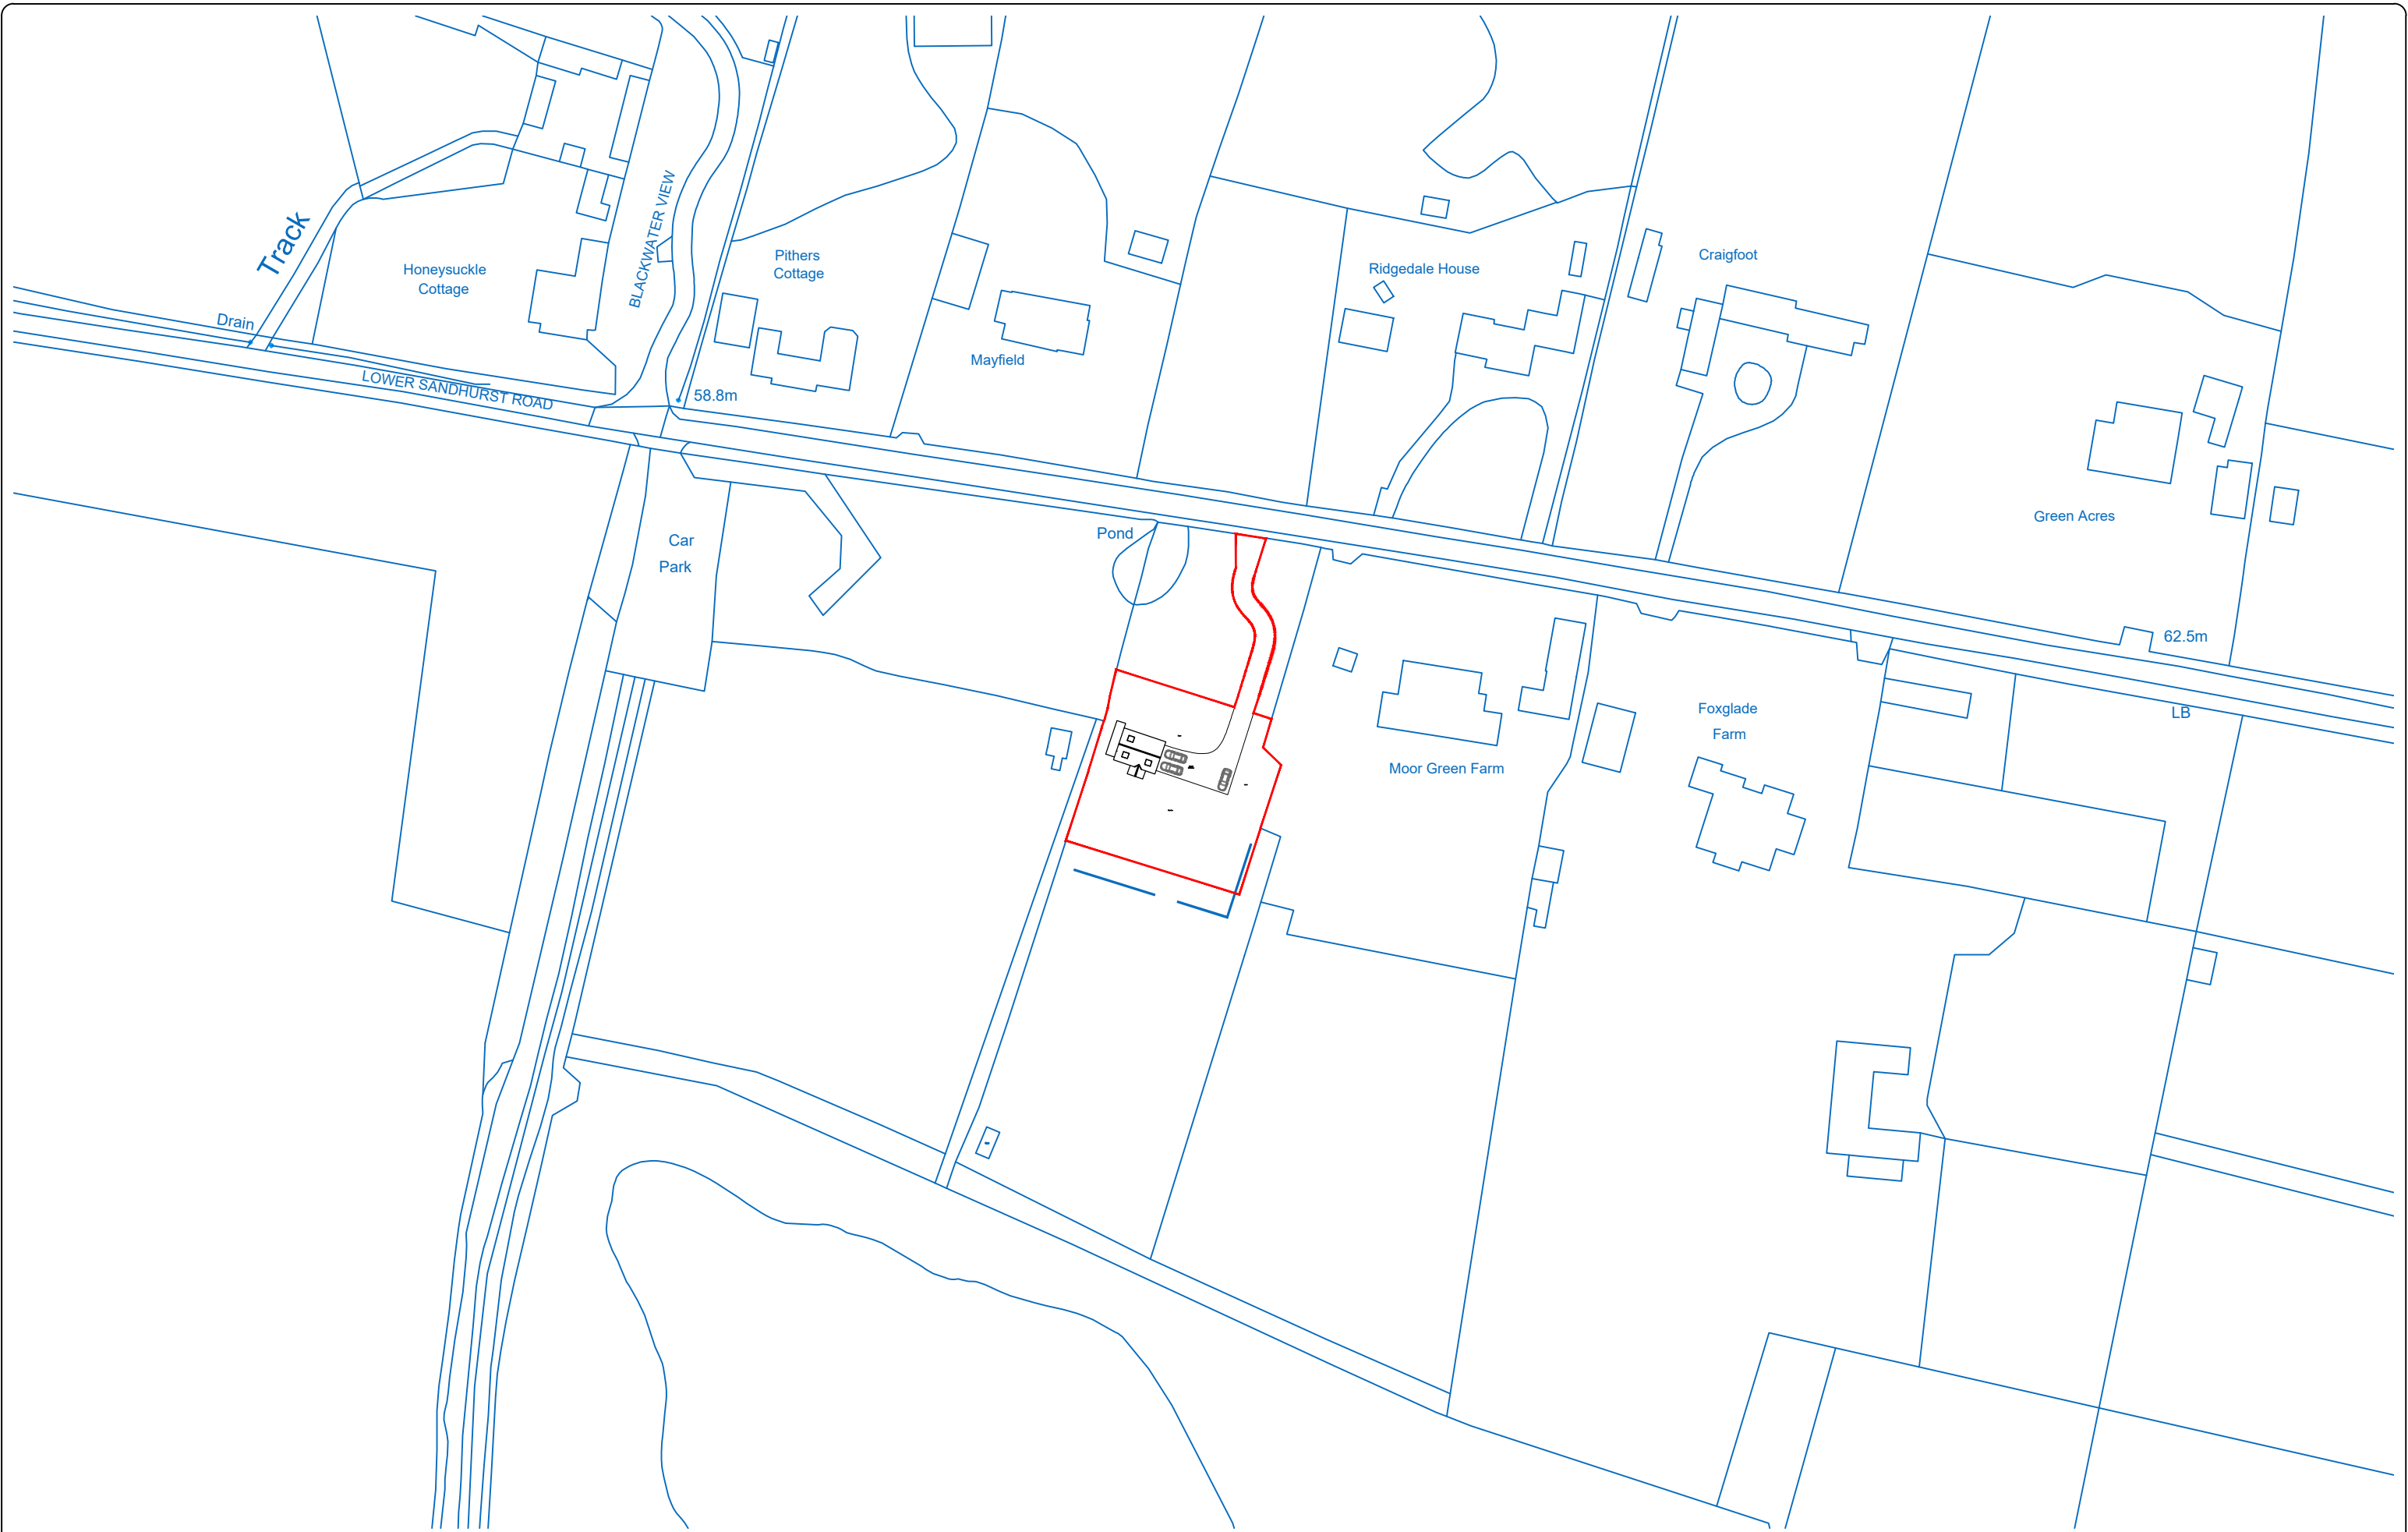


Project Address: Moor Green Barn, Finchampstead, RG40 3TJ

Drawing Number: 1.MGB.0B

Drawing Name: Existing Site Plan

Scale: 1:1250 © A3

 

0 10 20 30 40 50m