




LOCATION PLAN
1:2500 @ A1

0 50 100 150 200 METRES

Note: Boundary lines estimated

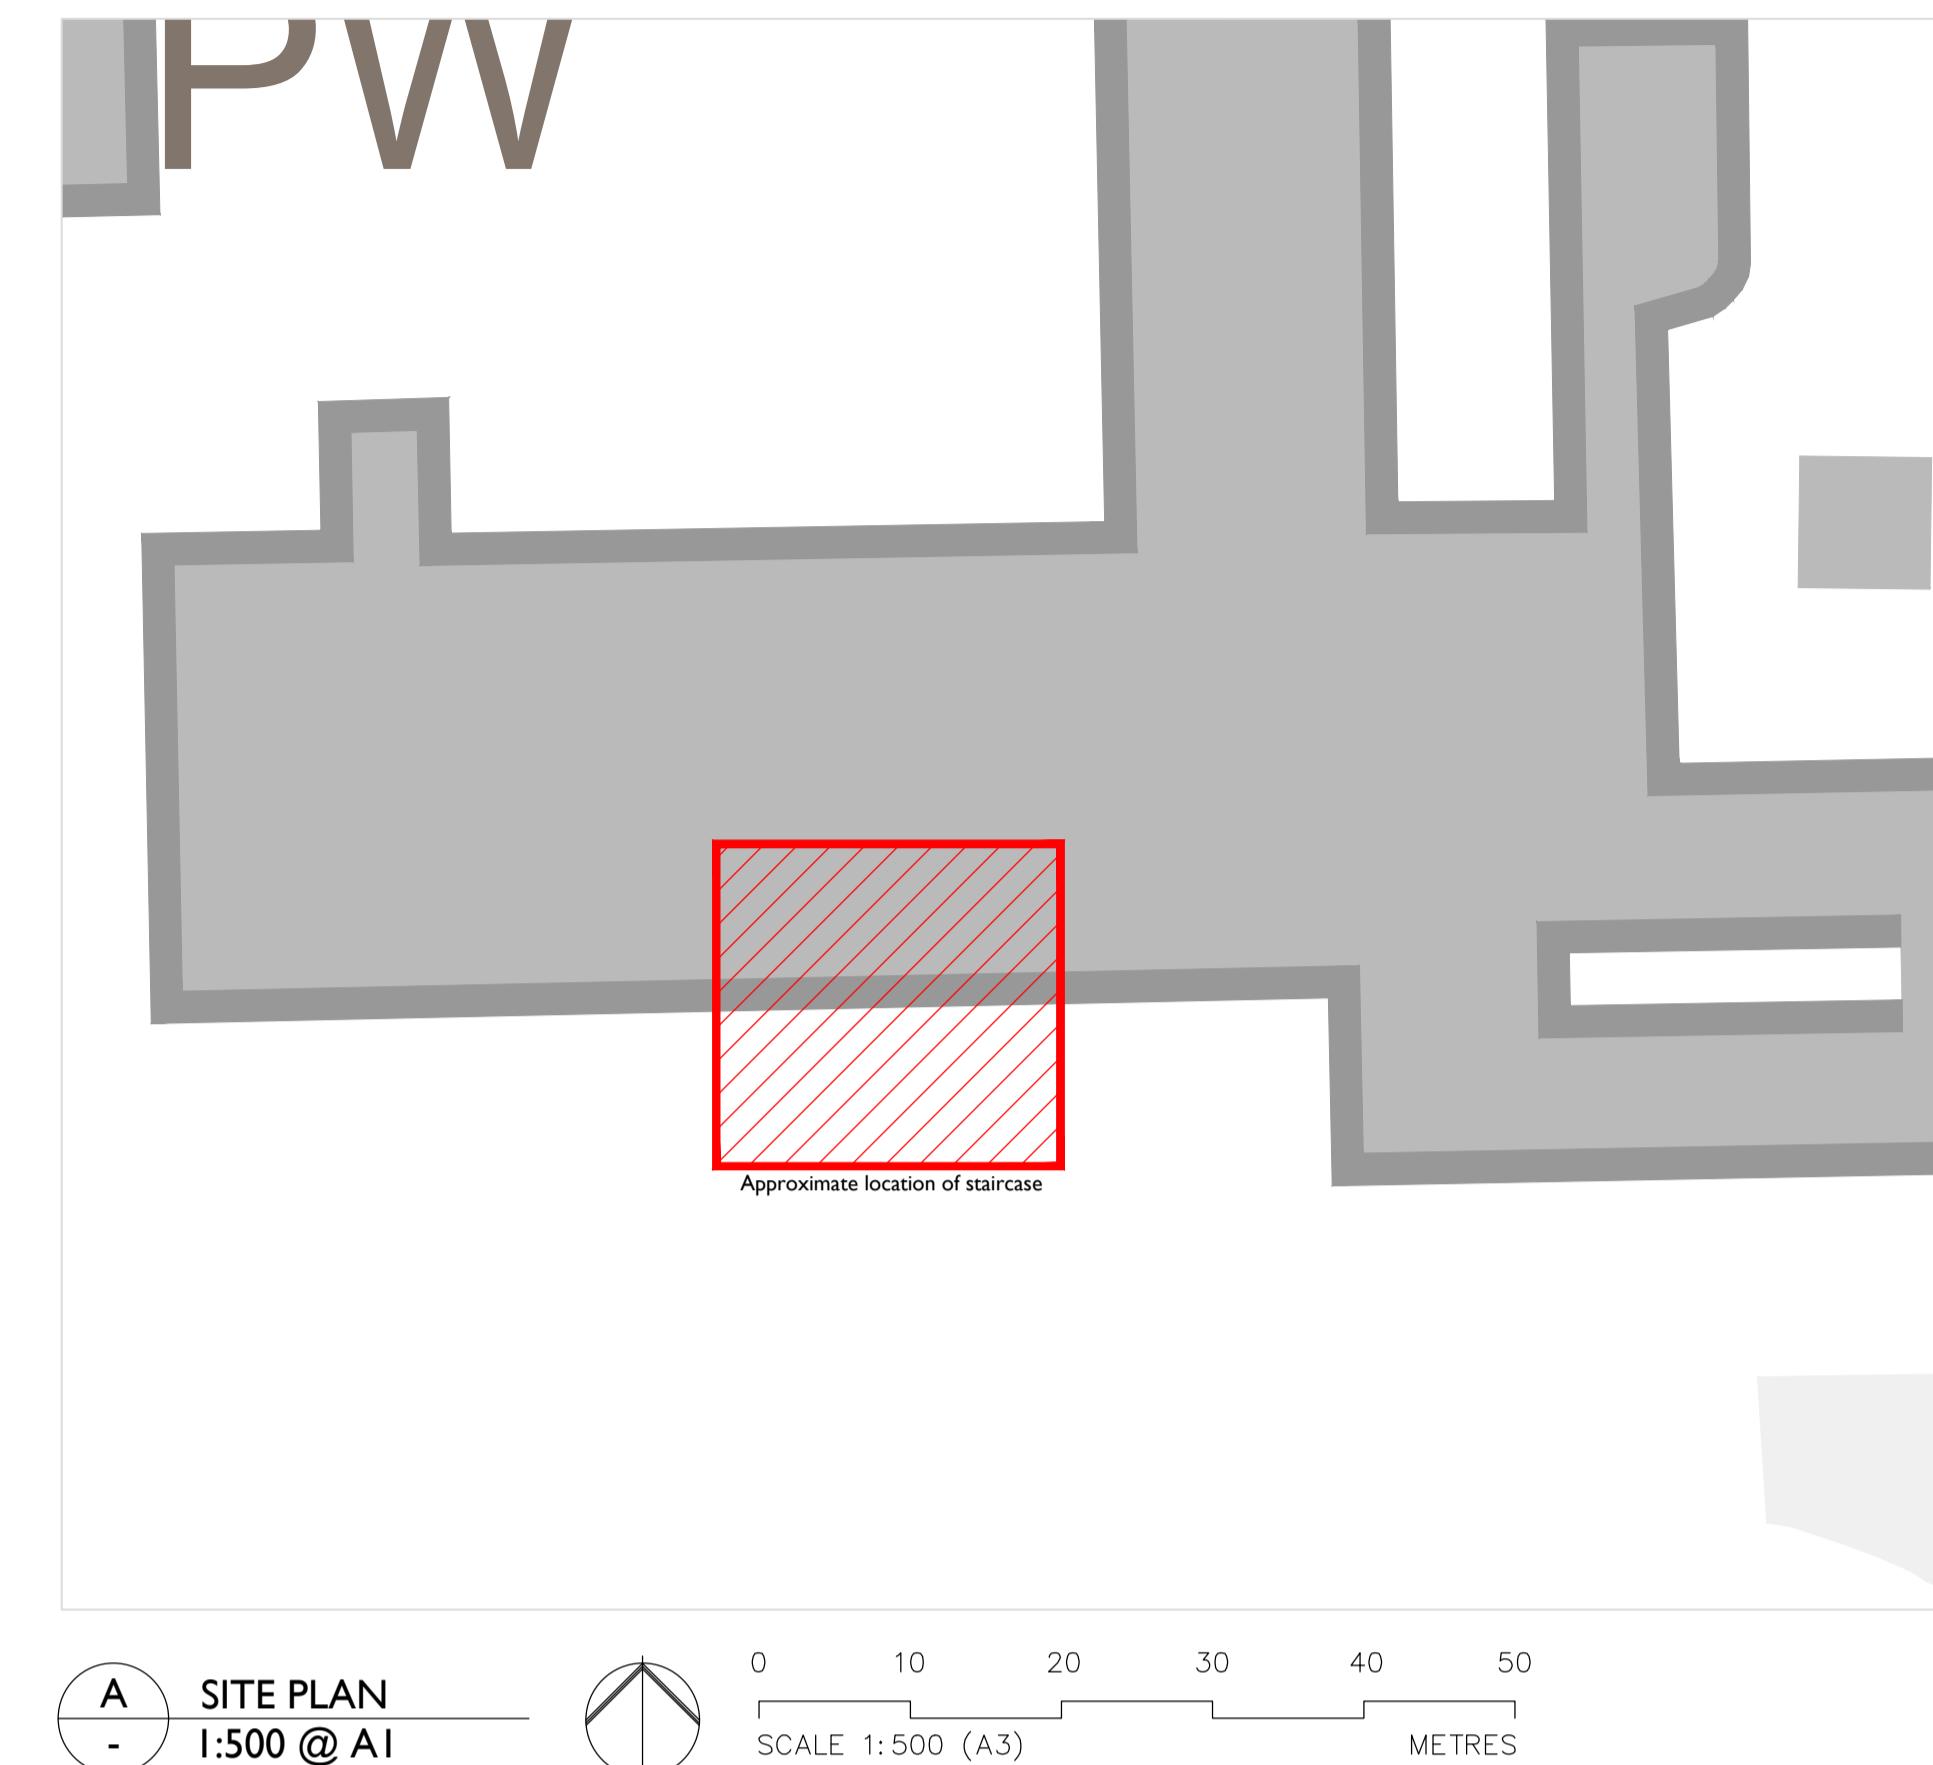

NOTES
DO NOT SCALE. ALL DIMENSIONS TO BE CHECKED ON SITE.
FOR PLANNING PURPOSES ONLY.

REV.	DESCRIPTION	DRAWN	DATE
STATUS			

Robert Davies Architects
& Historic Buildings Consultants

Fair's House, Manor House Drive, Coventry, CV1 2TE
T: 02477 110619 E: info@robertdavies-architects.co.uk

CLIENT	REDDAM HOUSE SCHOOL		
PROJECT	REDDAM HOUSE, RG41 5BG		
TITLE	Location and Site Plans		
DRAWN	DATE	SCALES	SIZE
MW	OCT 25	1:500 & 1:2500	A1
PROJECT REF.	24002	DRG. NO.	REV.
	EX-001	---	