




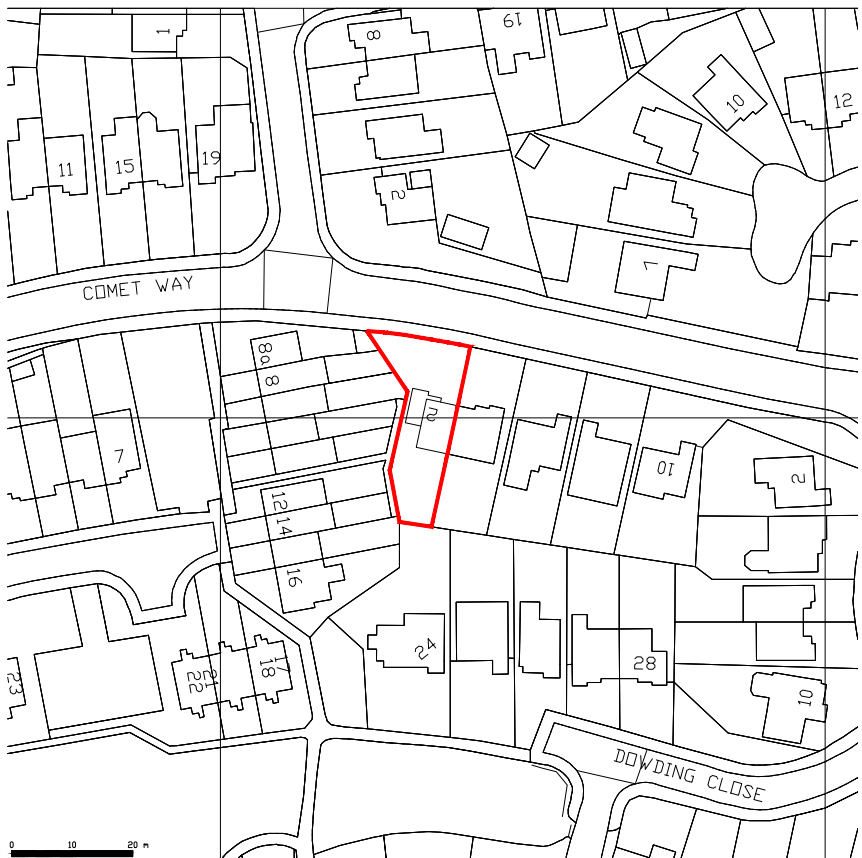

Location Plan (1:1250)

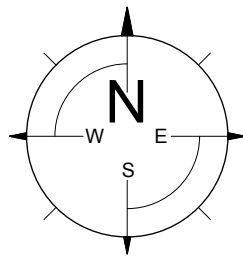

Site Plan (1:500)

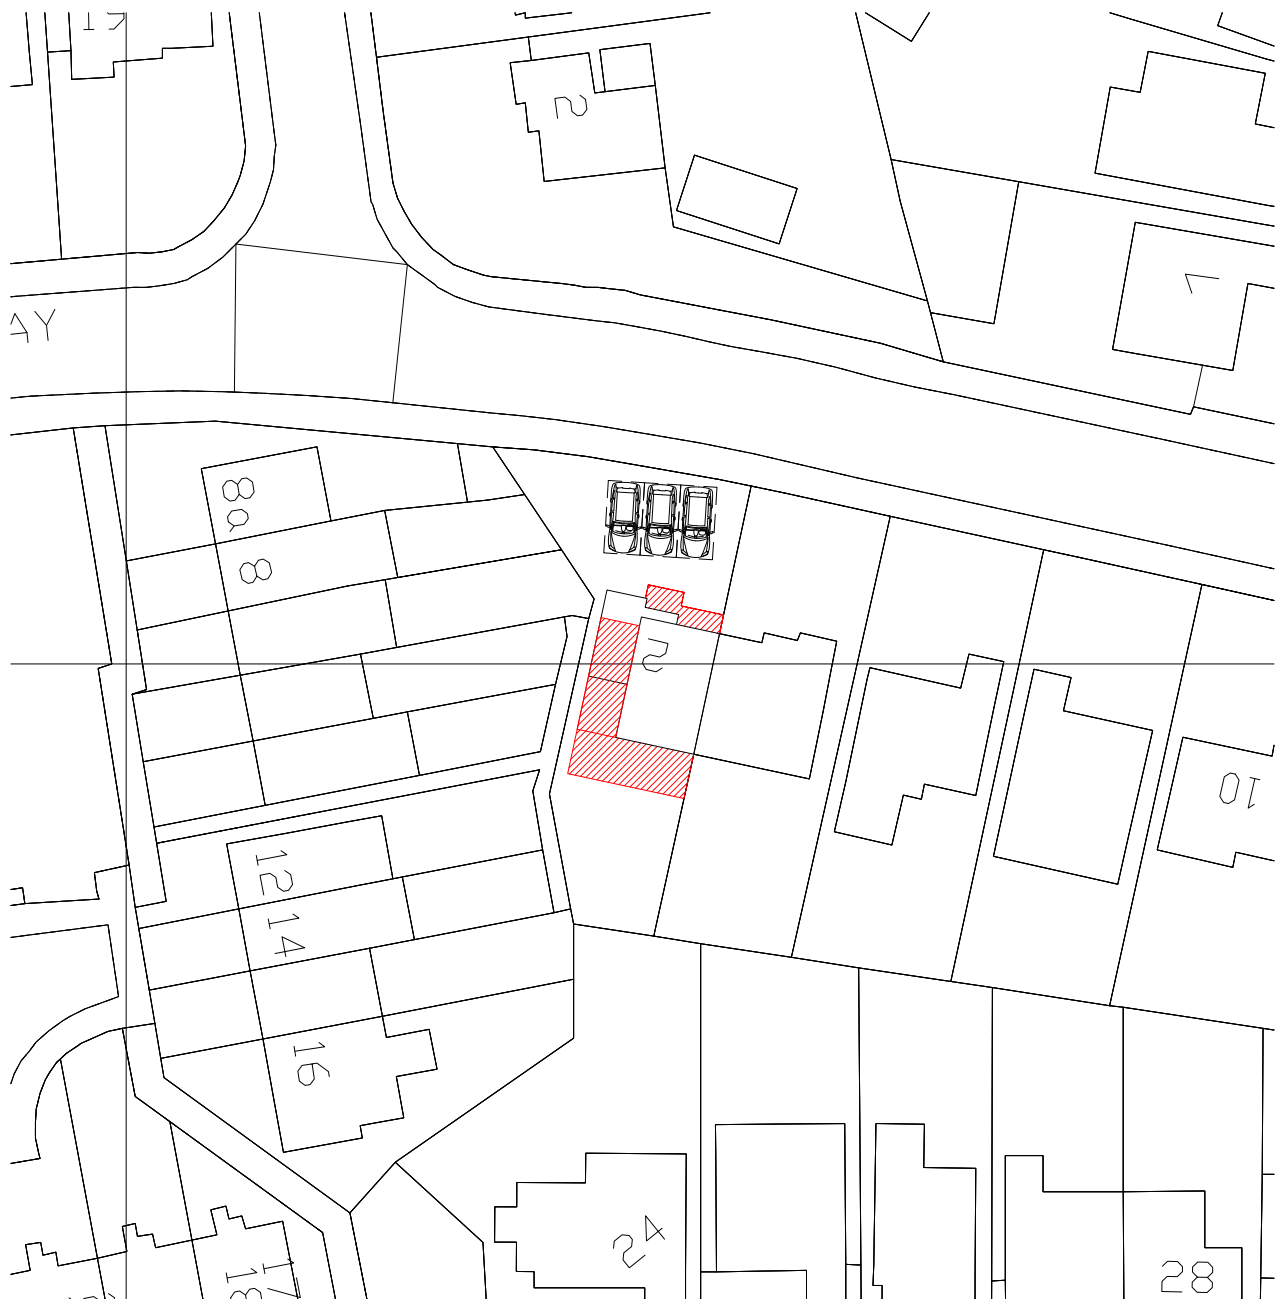

2 Comet Way
Woodley
Reading RG5 4NZ
project :

Site & Location Plans
title :

Mr. A. Fergus
client :

Lee Norris Design Limited 27 Eden Way, Winnersh Wokingham, Berkshire RG41 5PQ Tel: 01189 787226 Mob: 07795 058193 E-mail: lee@leenorrisdesign.co.uk Web: www.leenorrisdesign.co.uk Planning and building regulations drawings for residential extensions, new build, renovation and conversion projects.	ref : LN
	date : Jan'25
	scale : As shown@A3
	project : 24-620
	dwg no. / rev : 004