




Front Elevation



Side Elevation



Rear Elevation

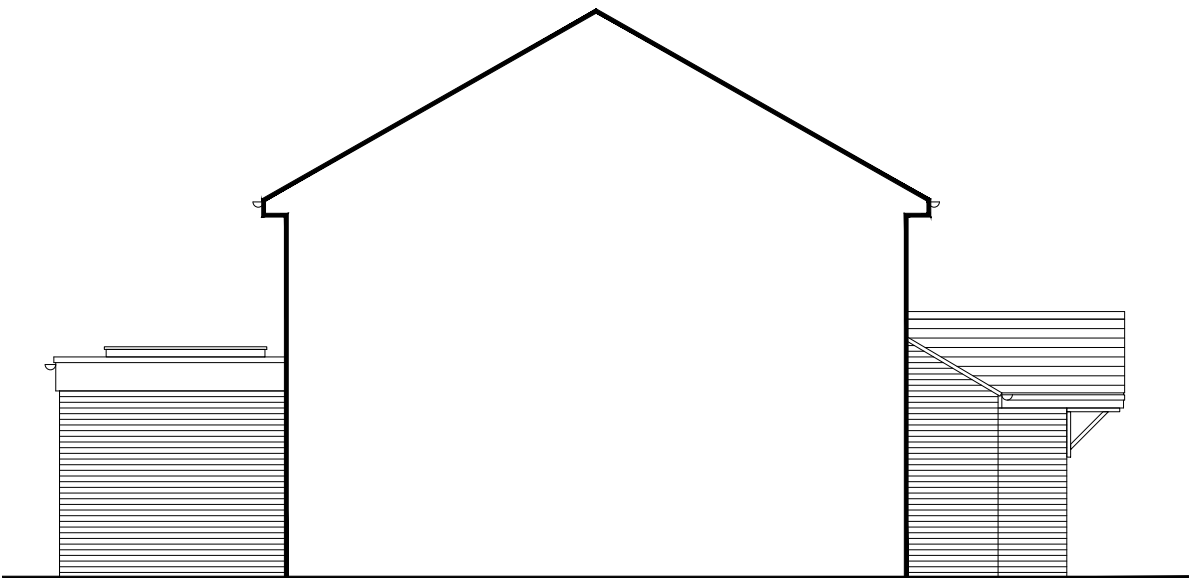

Side Elevation



2 Comet Way
Woodley
Reading RG5 4NZ

project :

Proposed Elevations

title :

Mr. A. Fergus

client :

Lee Norris Design Limited
27 Eden Way, Winnersh
Wokingham, Berkshire RG41 5PQ
Tel: 01189 787226
Mob: 07795 058193
E-mail: lee@leenorrisdesign.co.uk
Web: www.leenorrisdesign.co.uk

Planning and building regulations drawings
for residential extensions, new build,
renovation and conversion projects.

ref : LN

date : Jan'25

scale : 1:100@A3

project : 24-620

dwg no. / rev : 003

Scale: 1:100 0 1 2 3 4 5