




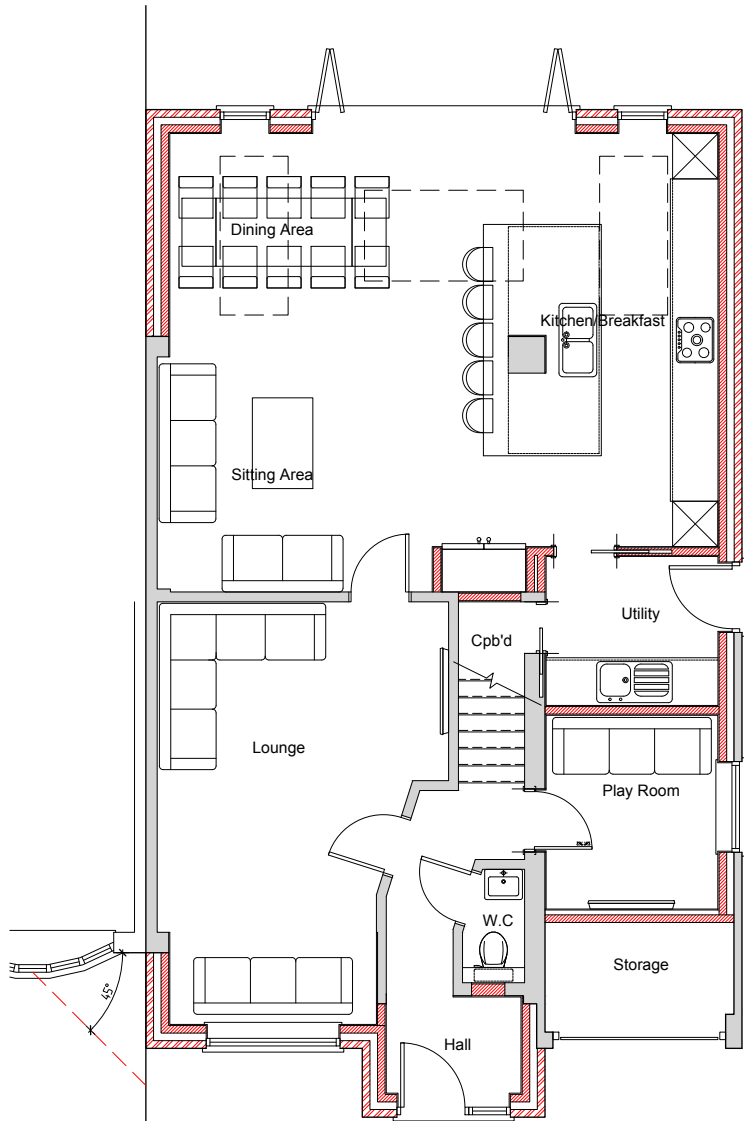


Ground Floor Plan

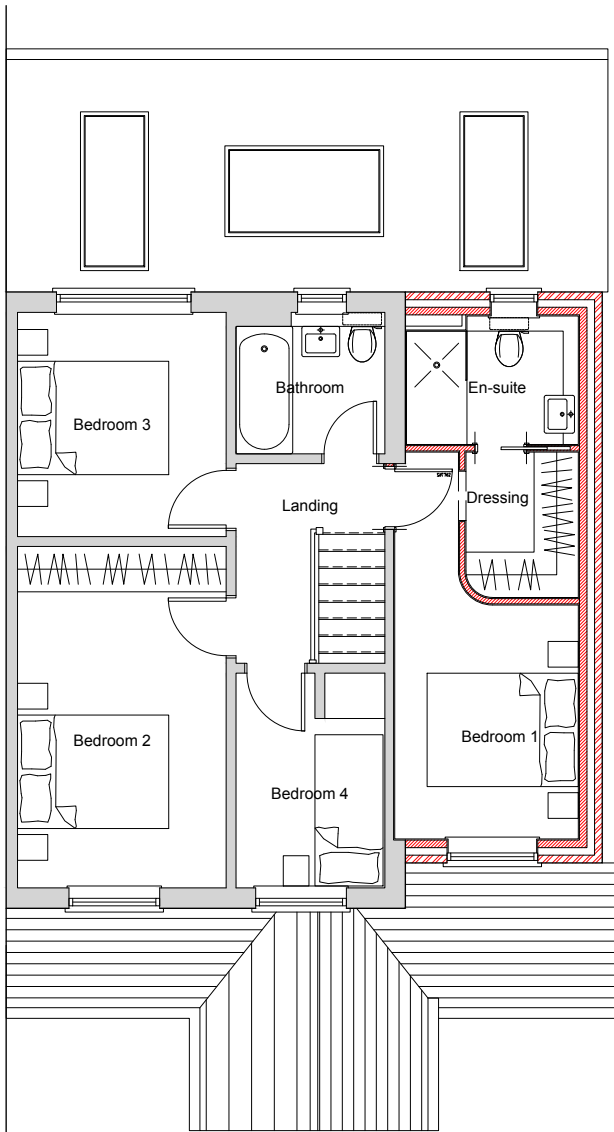

First Floor Plan

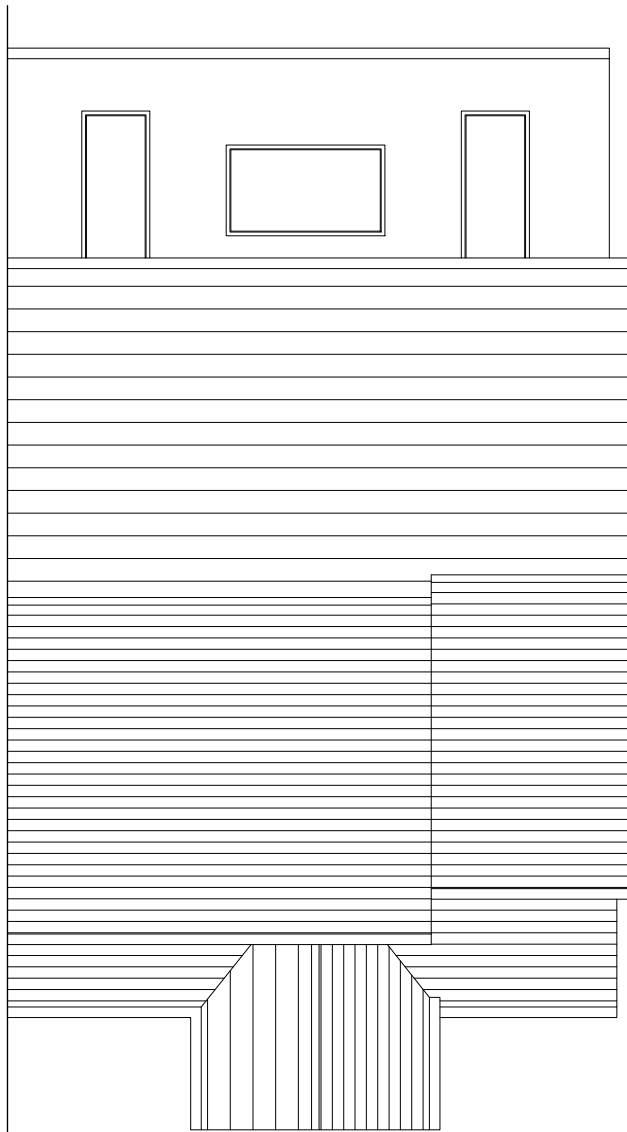

Roof Plan

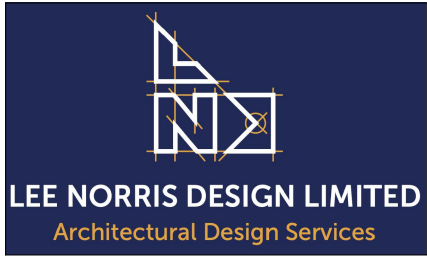

2 Comet Way
Woodley
Reading RG5 4NZ
project :

Proposed Plans

title :

Mr. A. Fergus
client :

Lee Norris Design Limited	ref : LN
27 Eden Way, Winnersh Wokingham, Berkshire RG41 5PQ Tel: 01189 787226 Mob: 07795 058193 E-mail: lee@leenorrisdesign.co.uk Web: www.leenorrisdesign.co.uk	date : Jan'25
Planning and building regulations drawings for residential extensions, new build, renovation and conversion projects.	scale : 1:100@A3
	project : 24-620
	dwg no. / rev : 002

Scale: 1:100 0 1 2 3 4 5