
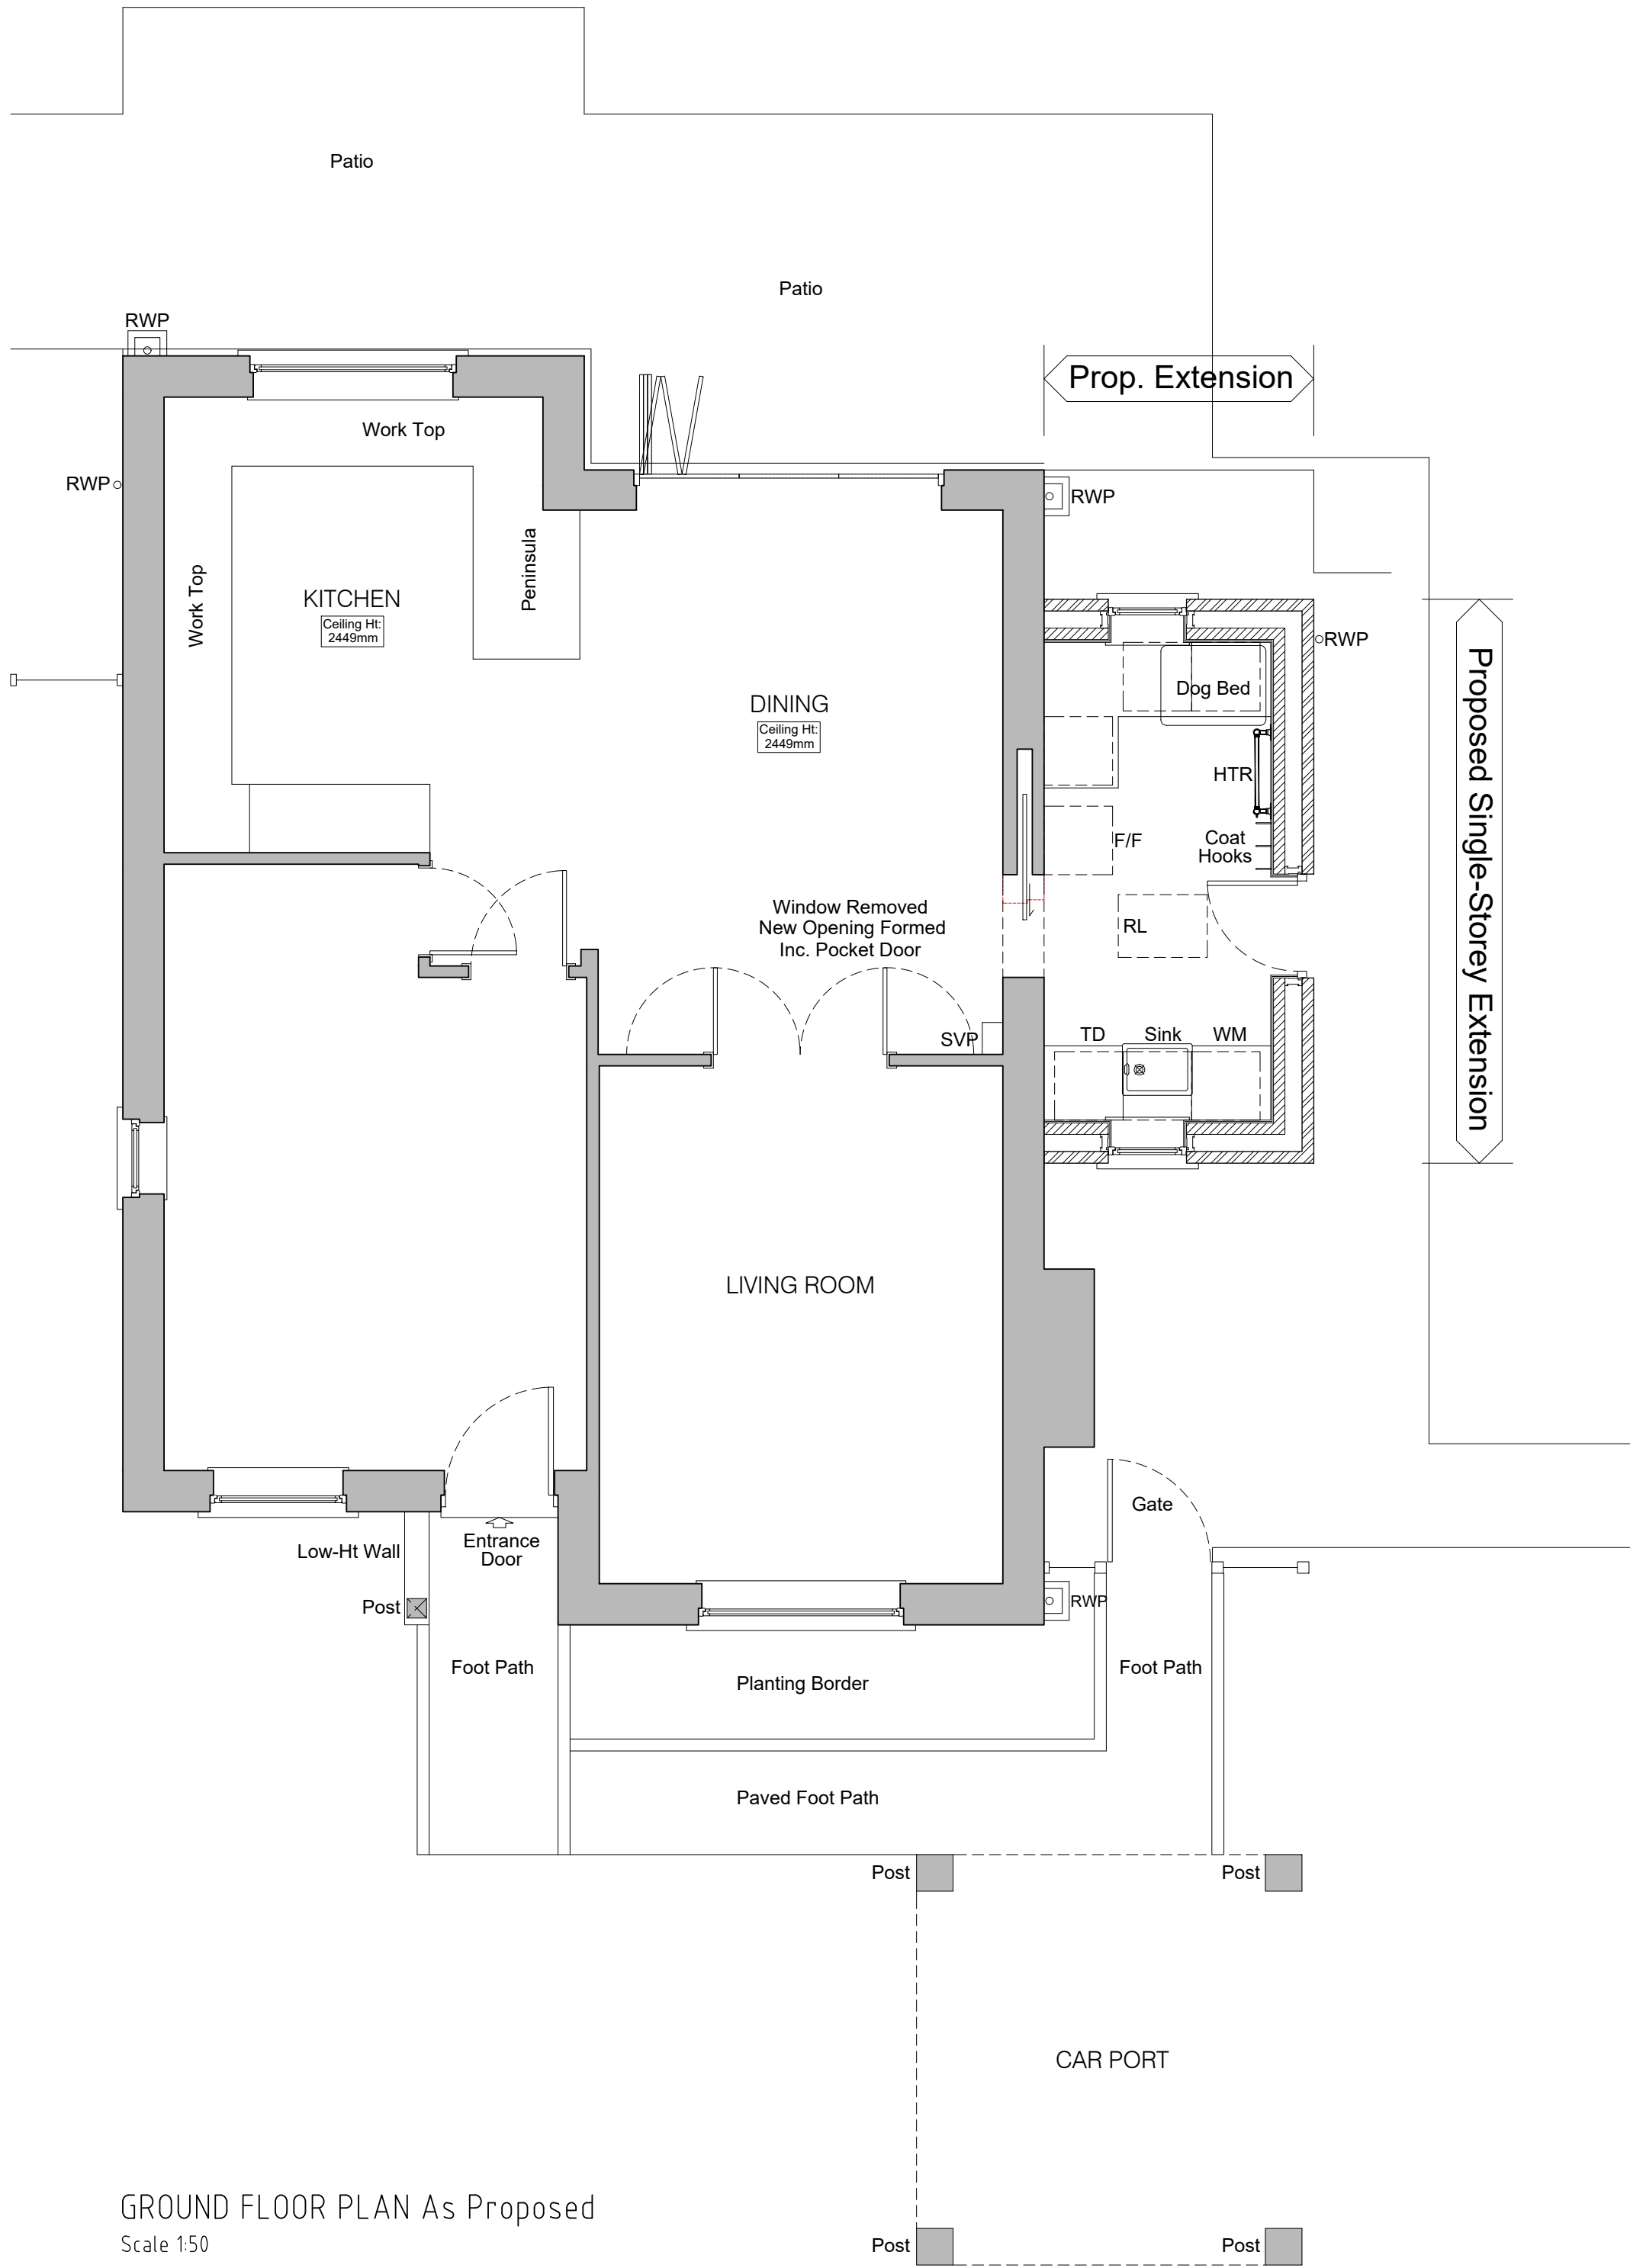
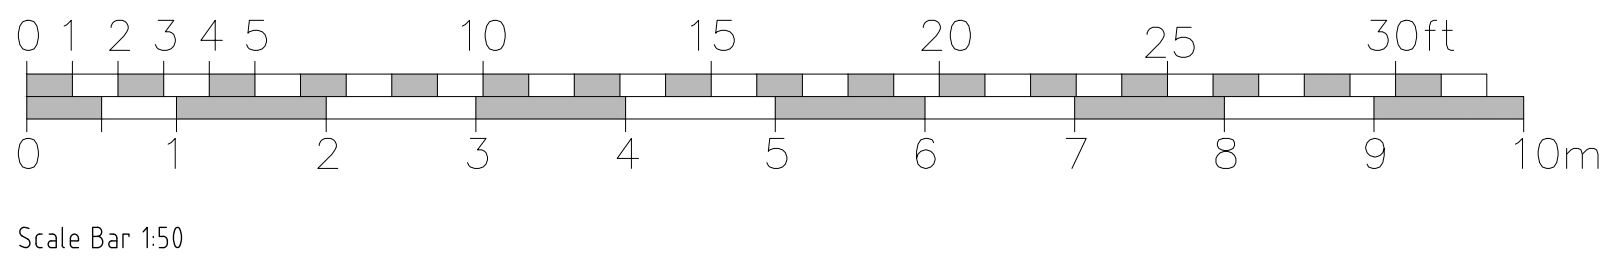


All dimensions are to be checked on site before work commences.
Figured dimensions to be taken in preference to scaled dimensions.
If in doubt please ask.
© Copyright reserved.

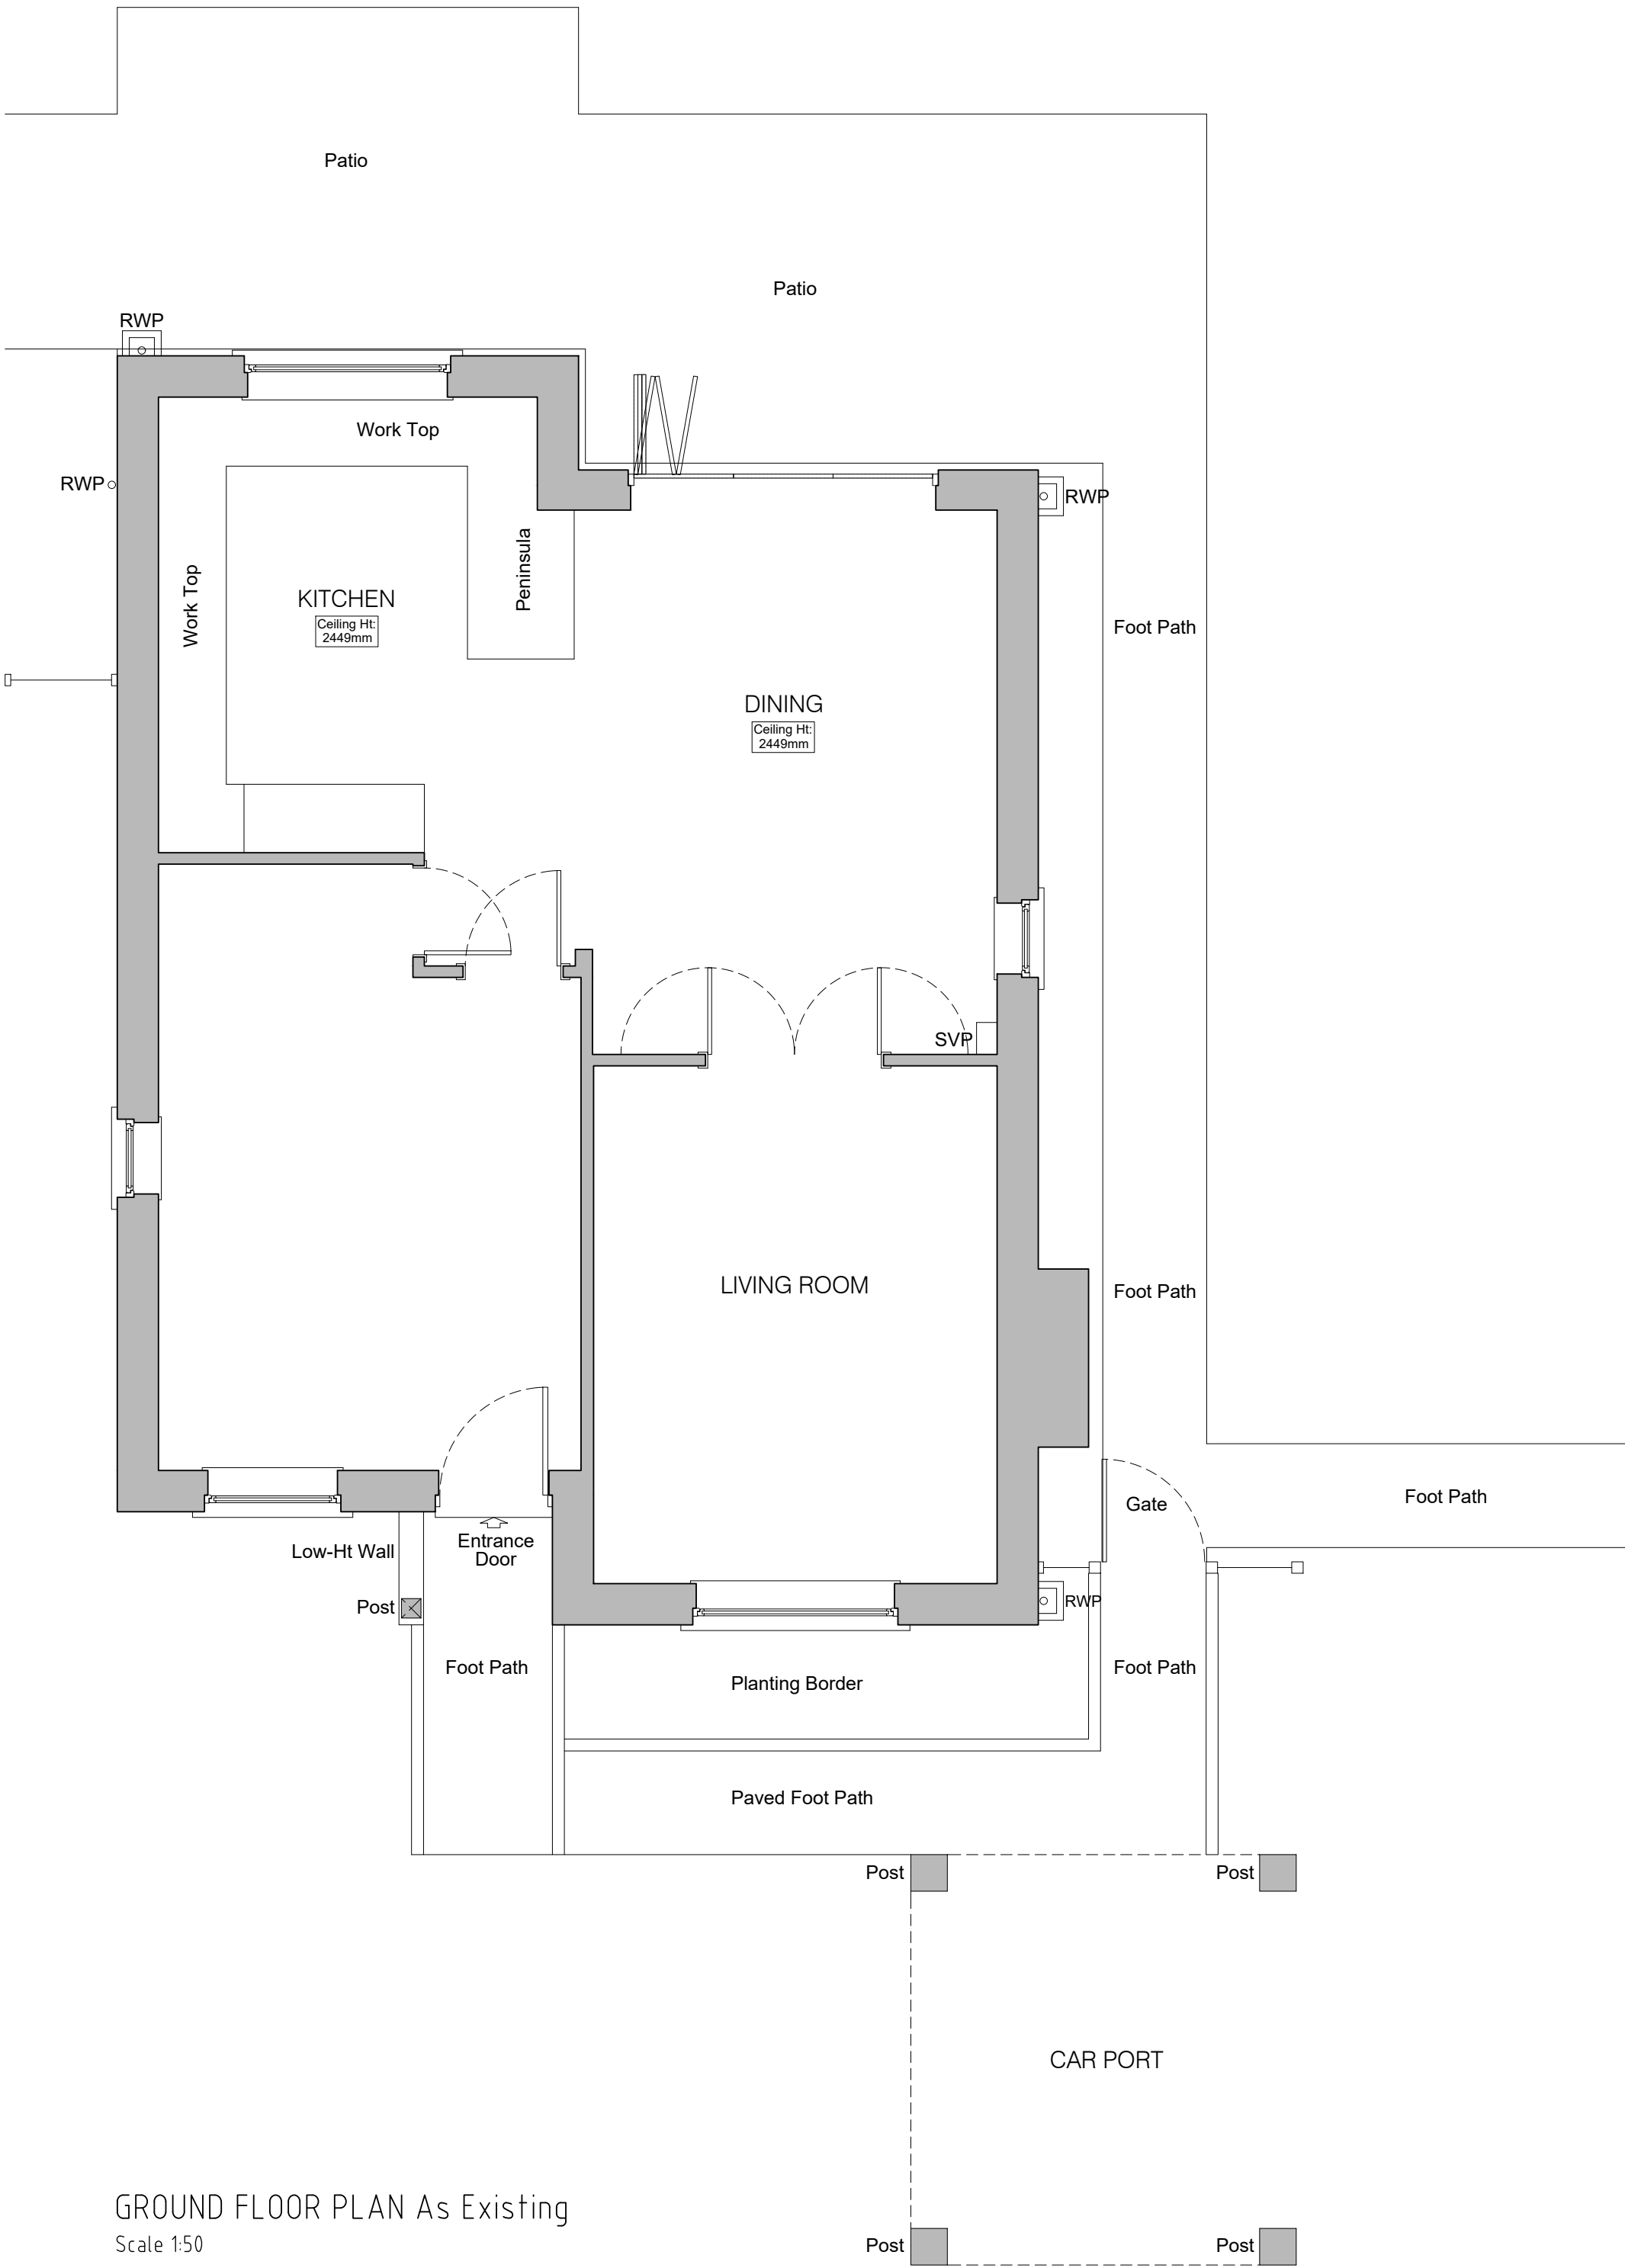

Rev	Description	Date	Initials
FOR PLANNING SUBMISSION			
HOLTHAM+NEWMAN ARCHITECTS The Old Dairy, 282a Hyde End Road, Spencer's Wood, Reading, Berkshire RG7 1DN T: 07971 316499 E: hello@hnarchitects.co.uk			
Project: 'Tree Tops' Croft Road, Shinfield, Reading, Berkshire RG2 9EX			
Client Mr and Mrs S. Belton			
Drawing Title: General Arrangement Floor Plans Ground Floor Level - As Existing and Proposed			
Scale:	1:50 @ A1	Dwg. No.:	Rev.:
-		2336-P100	
Drawn by: DH		-	
Date: Jan 2026			