


D2

## Existing Elevations



Front Elevation

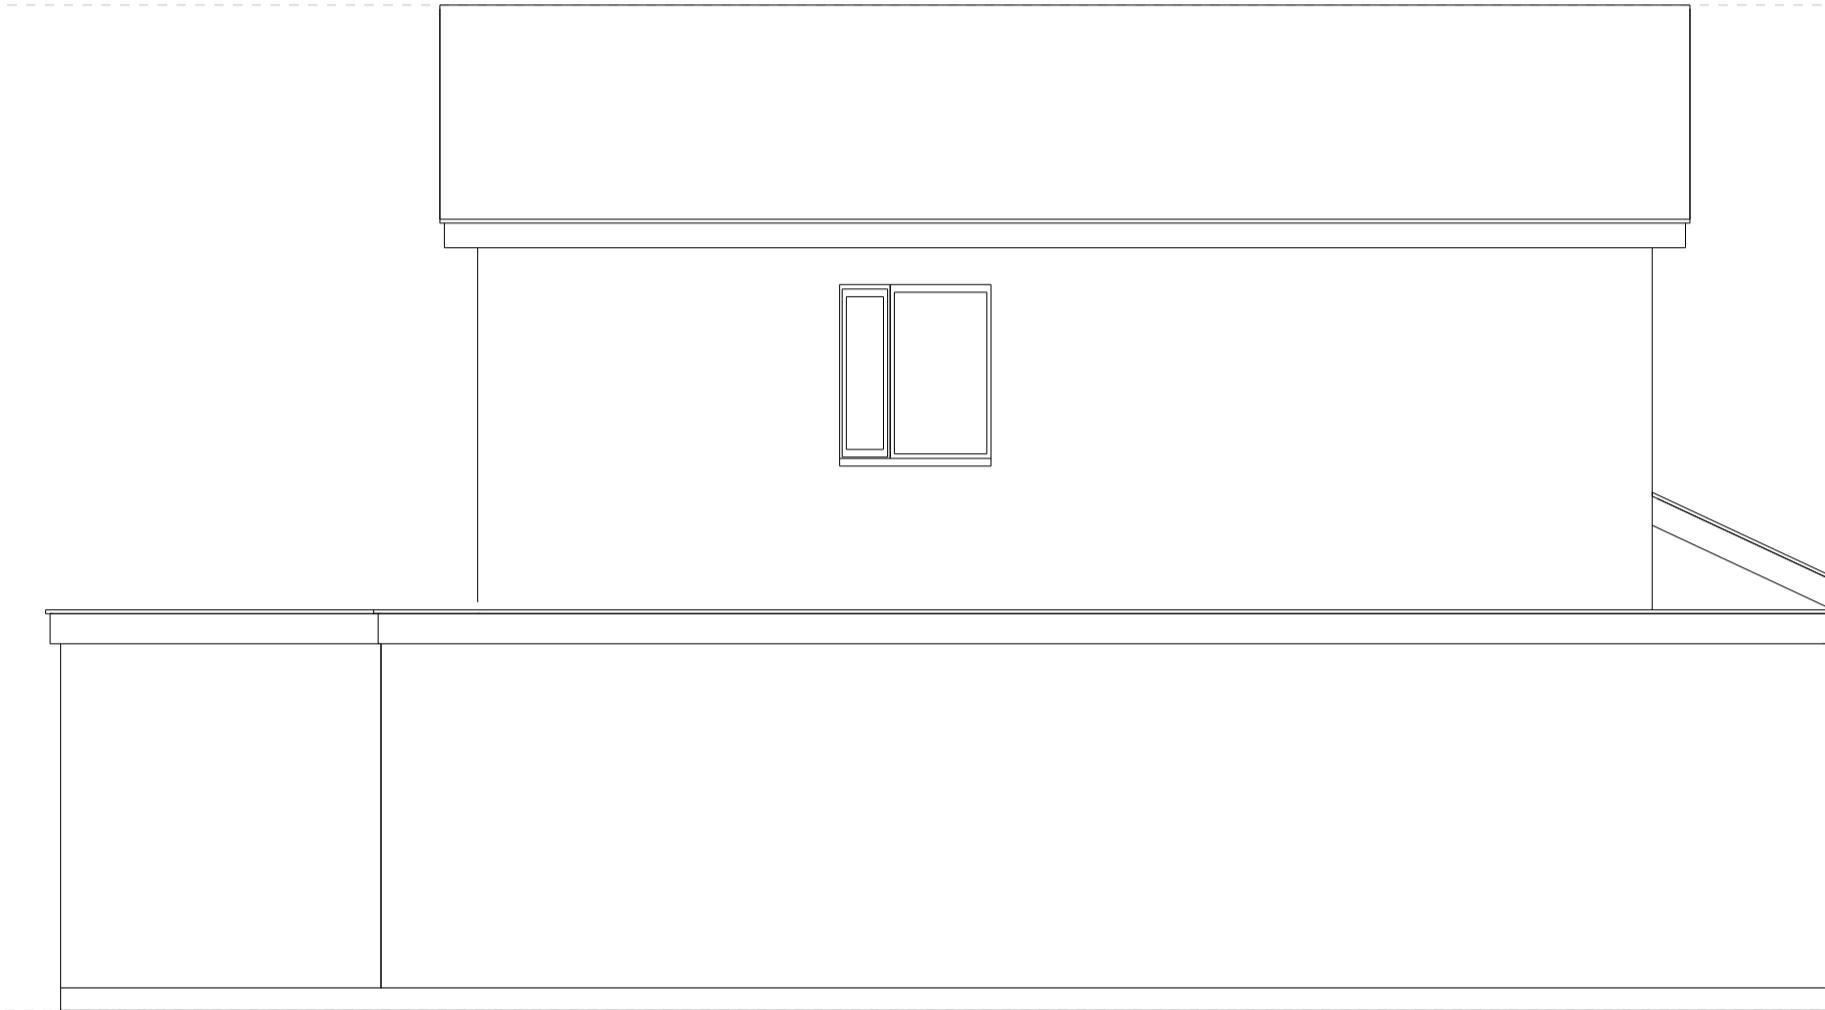

Side Elevation



Rear Elevation



Side Elevation

Cantley Design

Cantley Design

Project  
**Extension**  
 42 Harma Close  
 Wokingham  
 RG40 1SG

Drawing Type  
Existing Elevations

Client  
 Mr and Mrs V. Nagwekar

Drawing Number  
 RDO42HC/ D2

Date  
 November 2025  
 Drawn by  
 Bob Owles

Scale  
 1:50 @ A1  
 Checked by  
 NCO

Cantley Drawing Services  
 20 Cantley Crescent  
 Wokingham  
 RG41 1NX  
 0781 803 2212