

D4pp


**FOR REVIEW**

## Proposed Elevations

Notes



Front Elevation

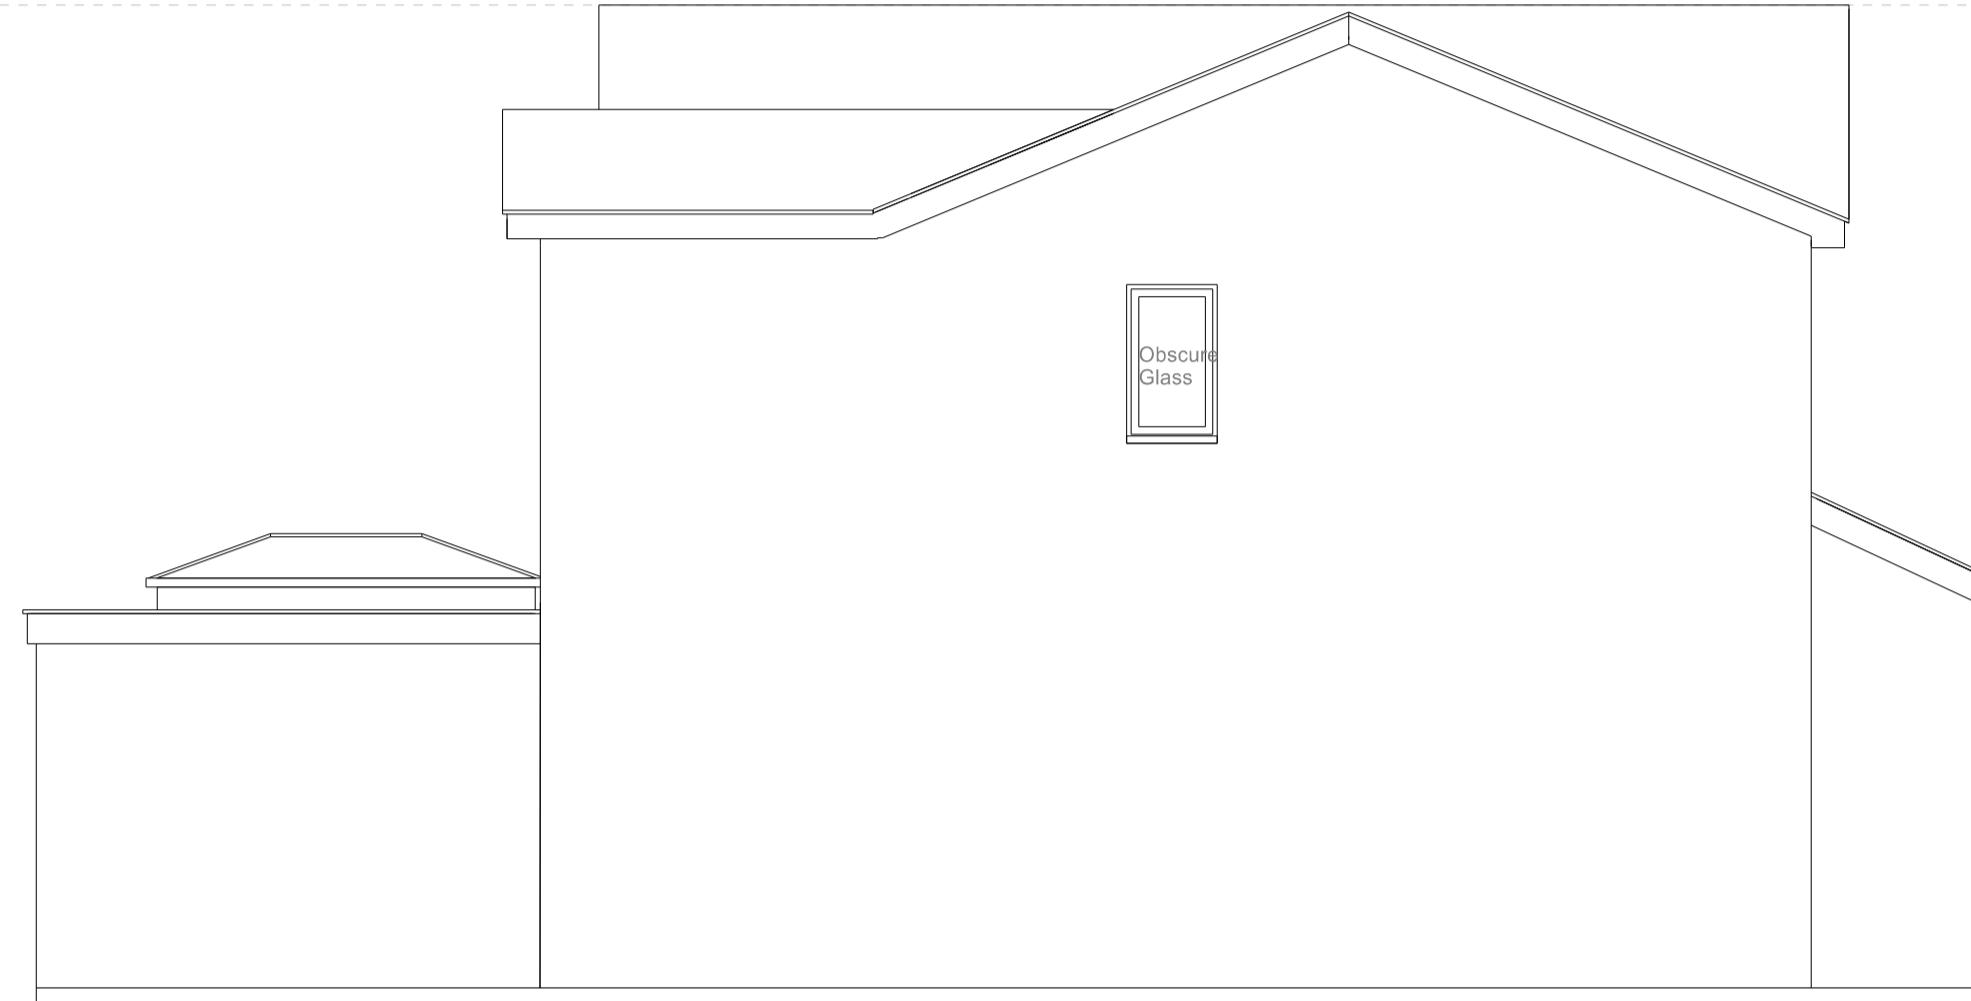

Side Elevation



Rear Elevation



Side Elevation

Cantley Design

Cantley Design

Project

Extension  
42 Harma Close  
Wokingham  
RG40 1SG

Drawing Type

Proposed Elevations

Client

Mr and Mrs V. Nagwekar

Drawing Number

RDO42HC/ D4

Date

November 2025

Drawn by

Bob Owles

Scale

1:50 @ A1

Checked by

NCO

Cantley Drawing Services  
20 Cantley Crescent  
Wokingham  
RG41 1NX  
0781 803 2212