





1 EXISTING FRONT ELEVATION
Scale: 1:100

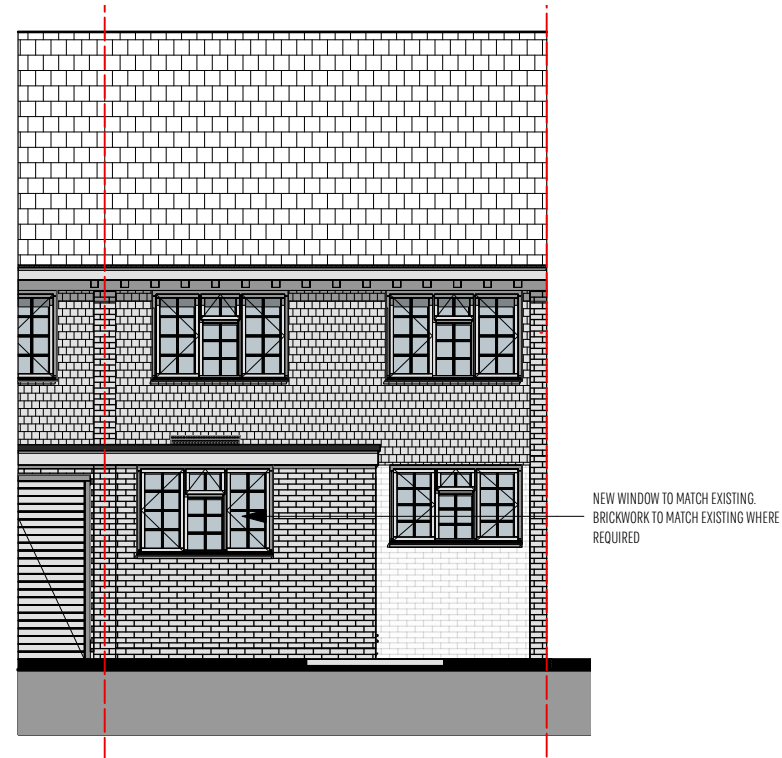


2 PROPOSED FRONT ELEVATION
Scale: 1:100

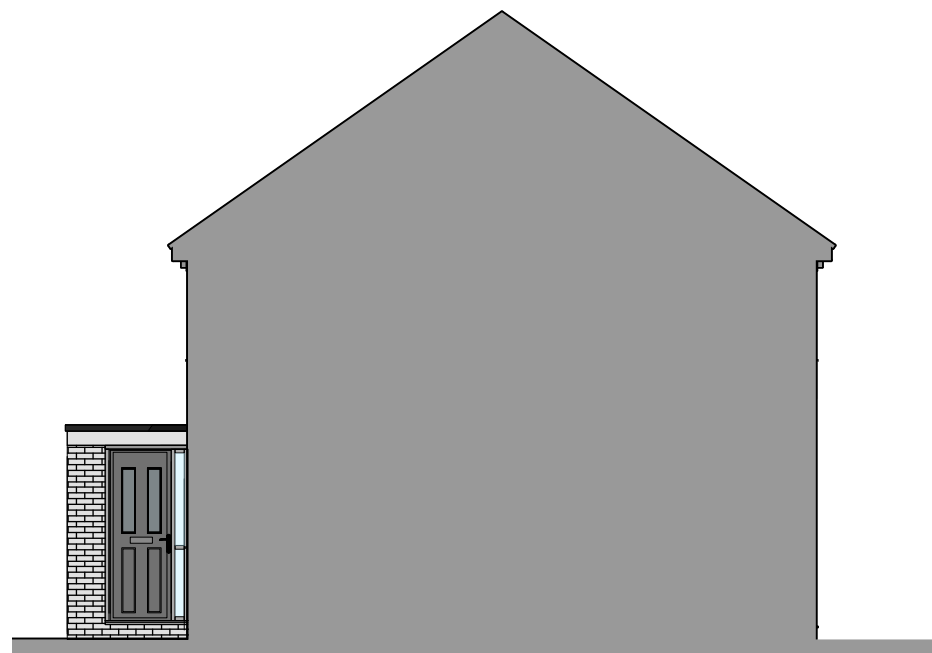

3 EXISTING SIDE ELEVATION
Scale: 1:100



4 PROPOSED SIDE ELEVATION
Scale: 1:100

 

PROJECT REFERENCE:
2025-02-010- RENOVATION

PROJECT ADDRESS:
7 BURN T OAK

REVISION SCHEDULE

REV	DATE	BY	DESCRIPTION
01	27/02/2025		ISSUE 01

SHEET TITLE
EXISTING AND PROPOSED
ELEVATIONS
SCALE: AS SHOWN (@A3)

PL01