


1 EXISTING GROUND FLOOR PLAN
Scale: 1:100



2 PROPOSED GROUND FLOOR PLAN
Scale: 1:100

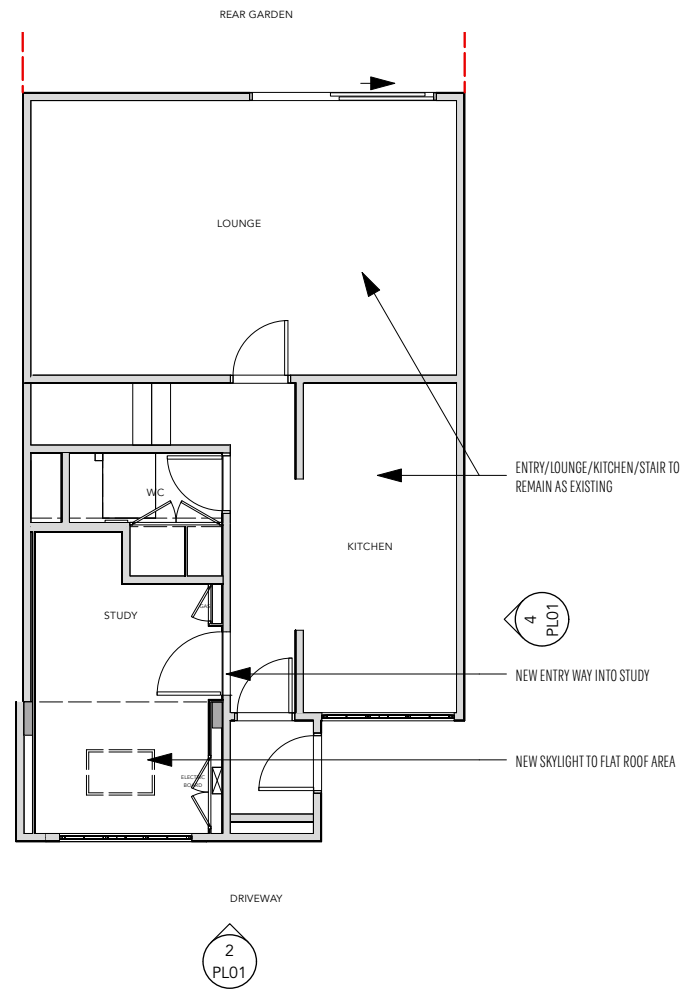

PROJECT REFERENCE:
2025-02-010- RENOVATION

PROJECT ADDRESS:
7 BURNY OAK

REVISION SCHEDULE			
REV	DATE	BY	DESCRIPTION
01	27/02/2025		ISSUE 01

SHEET TITLE
EXISTING AND PROPOSED
GF PLANS
SCALE: AS SHOWN (@A3)

PL02