


**D3B**

## Proposed Elevations


Notes




Front Elevation

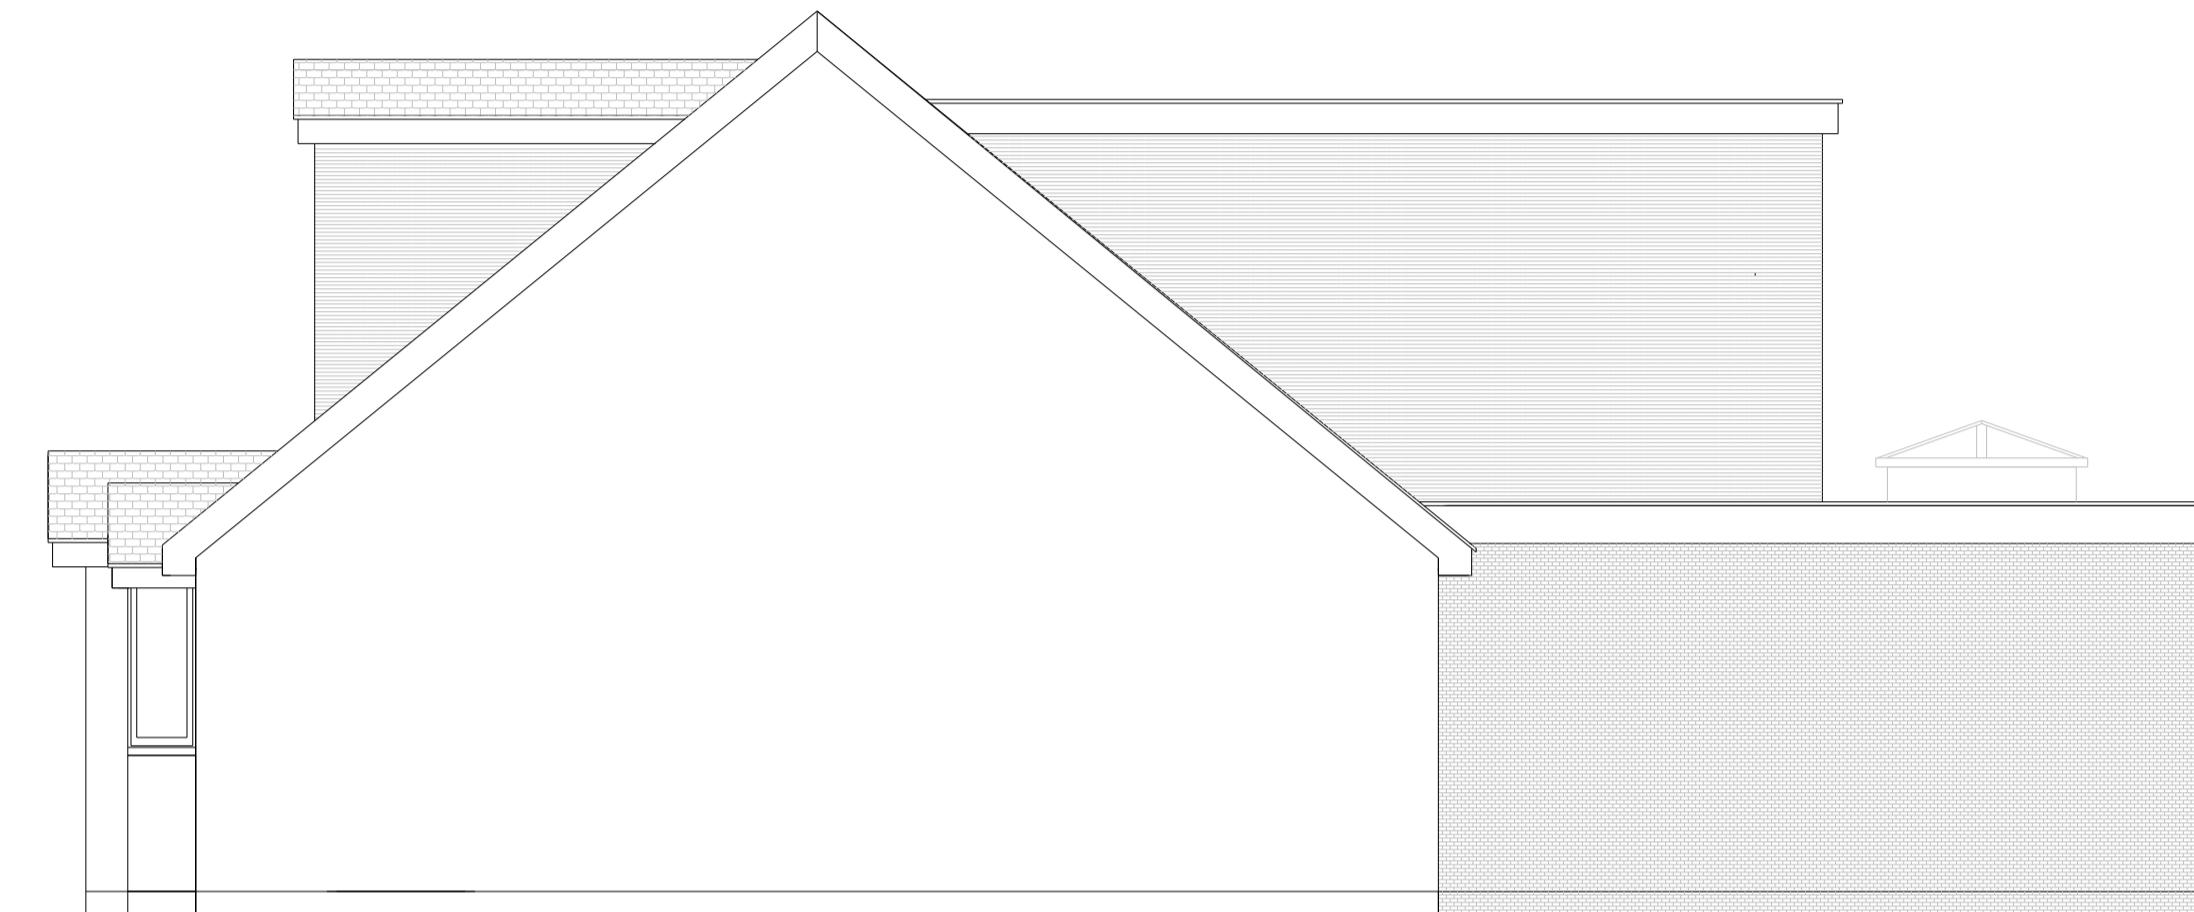

Side Elevation

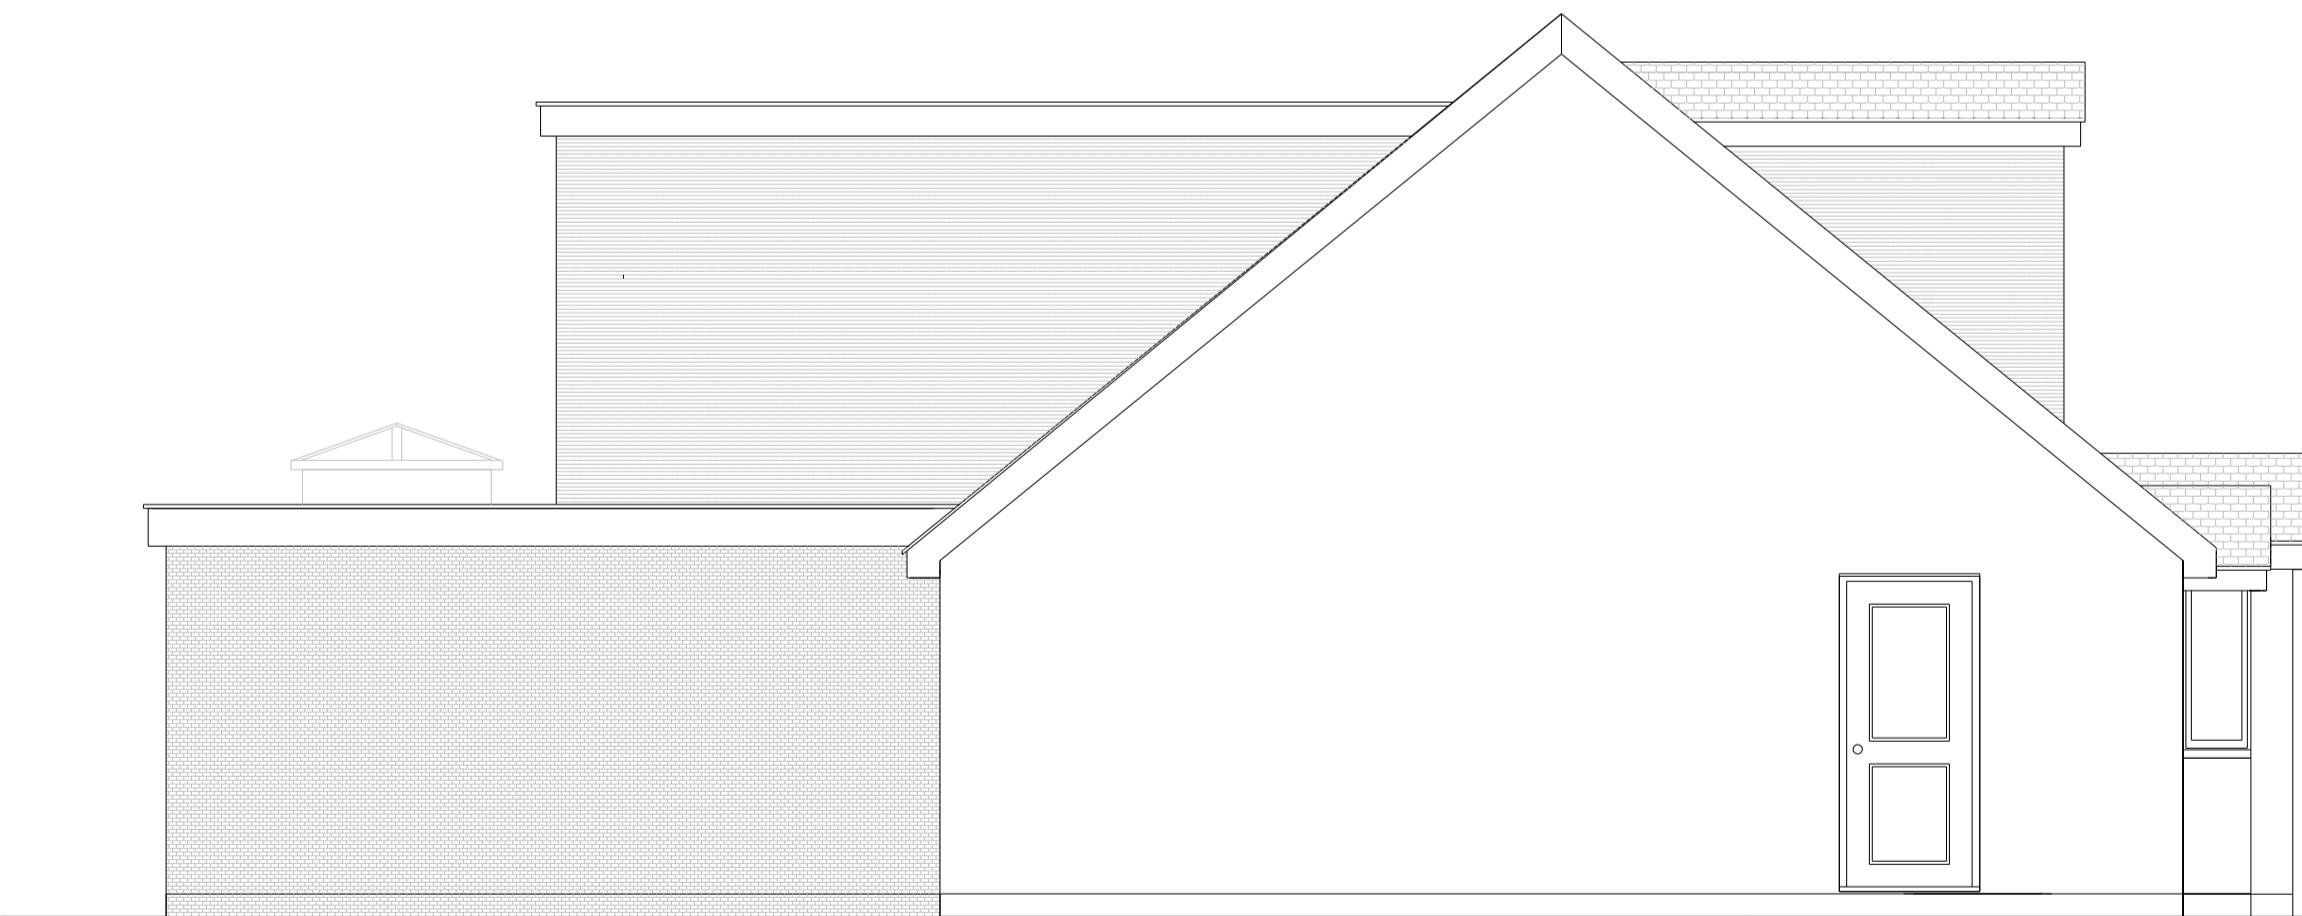

Side Elevation

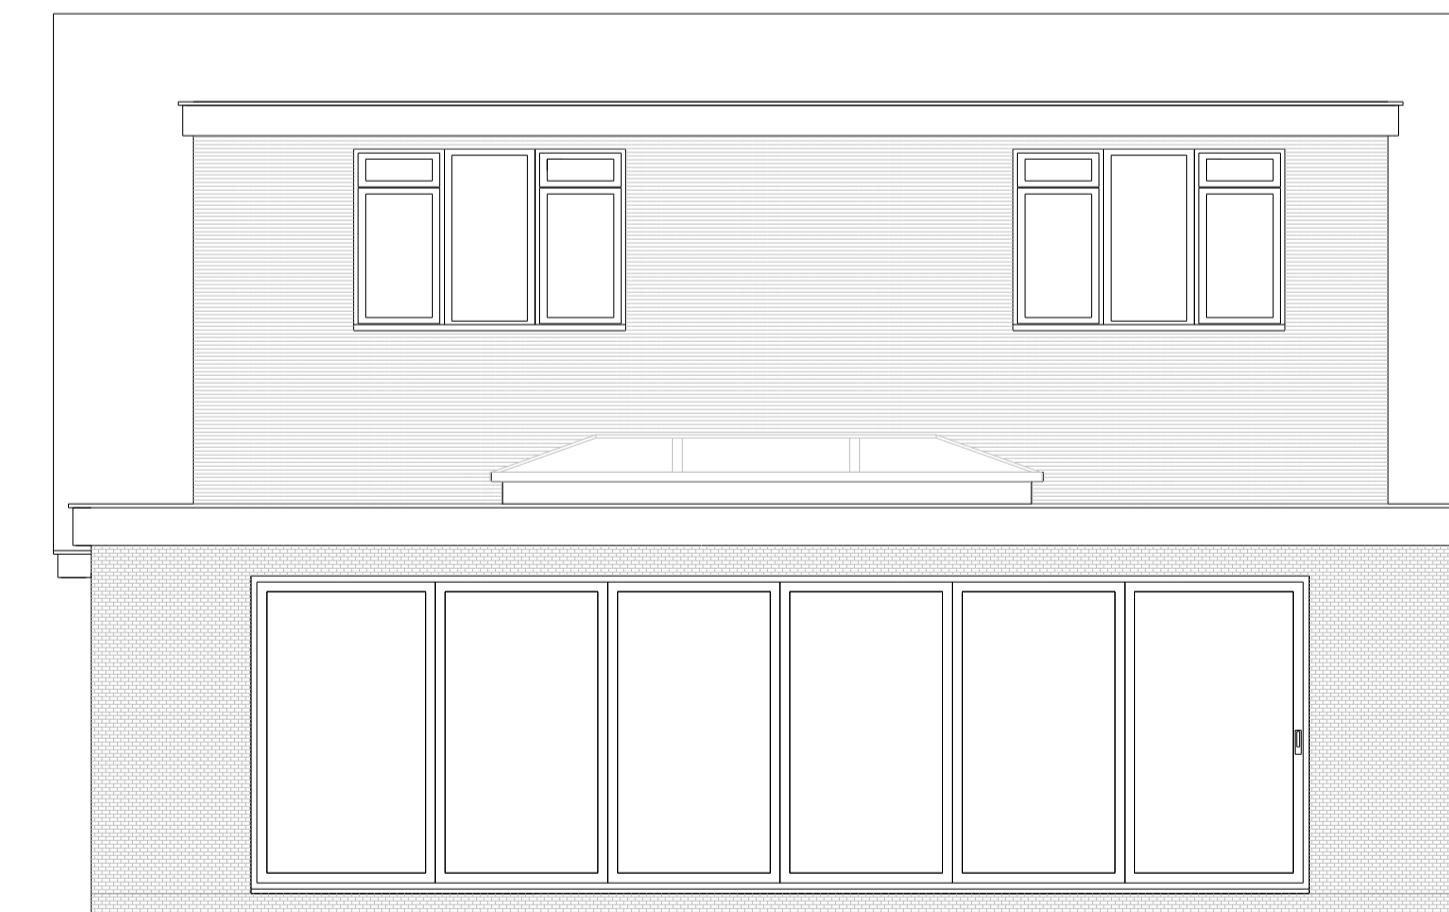

Rear Elevation

### Cantley Design

Cantley Design

Project  
House Extension  
107 New Wokingham Road  
Crowthorne  
RG45 6JW

Proposed Plan & Elevations  
Client  
Mr and Mrs B. Collier  
Drawing No.

5/11/2024/BC/RDO/nco/D3B

Date  
Feb 2025  
Scale  
1:50 and 1:100  
Drawn by  
Bob Owles  
Checked by  
NCO

Page Size - A1 3000 mm

Cantley Drawing Services  
20 Cantley Crescent  
Wokingham  
RG41 1NX  
0781 803 2212