

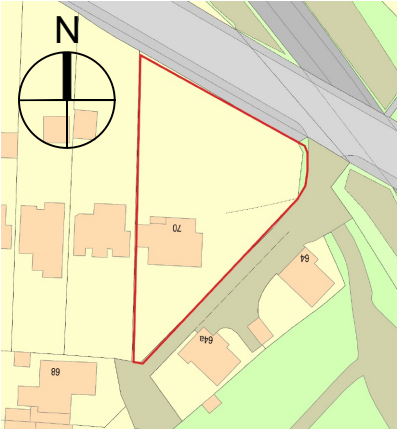
 


Contractors and consultants are not to scale dimensions from this drawing

 

Location plan (not to scale)

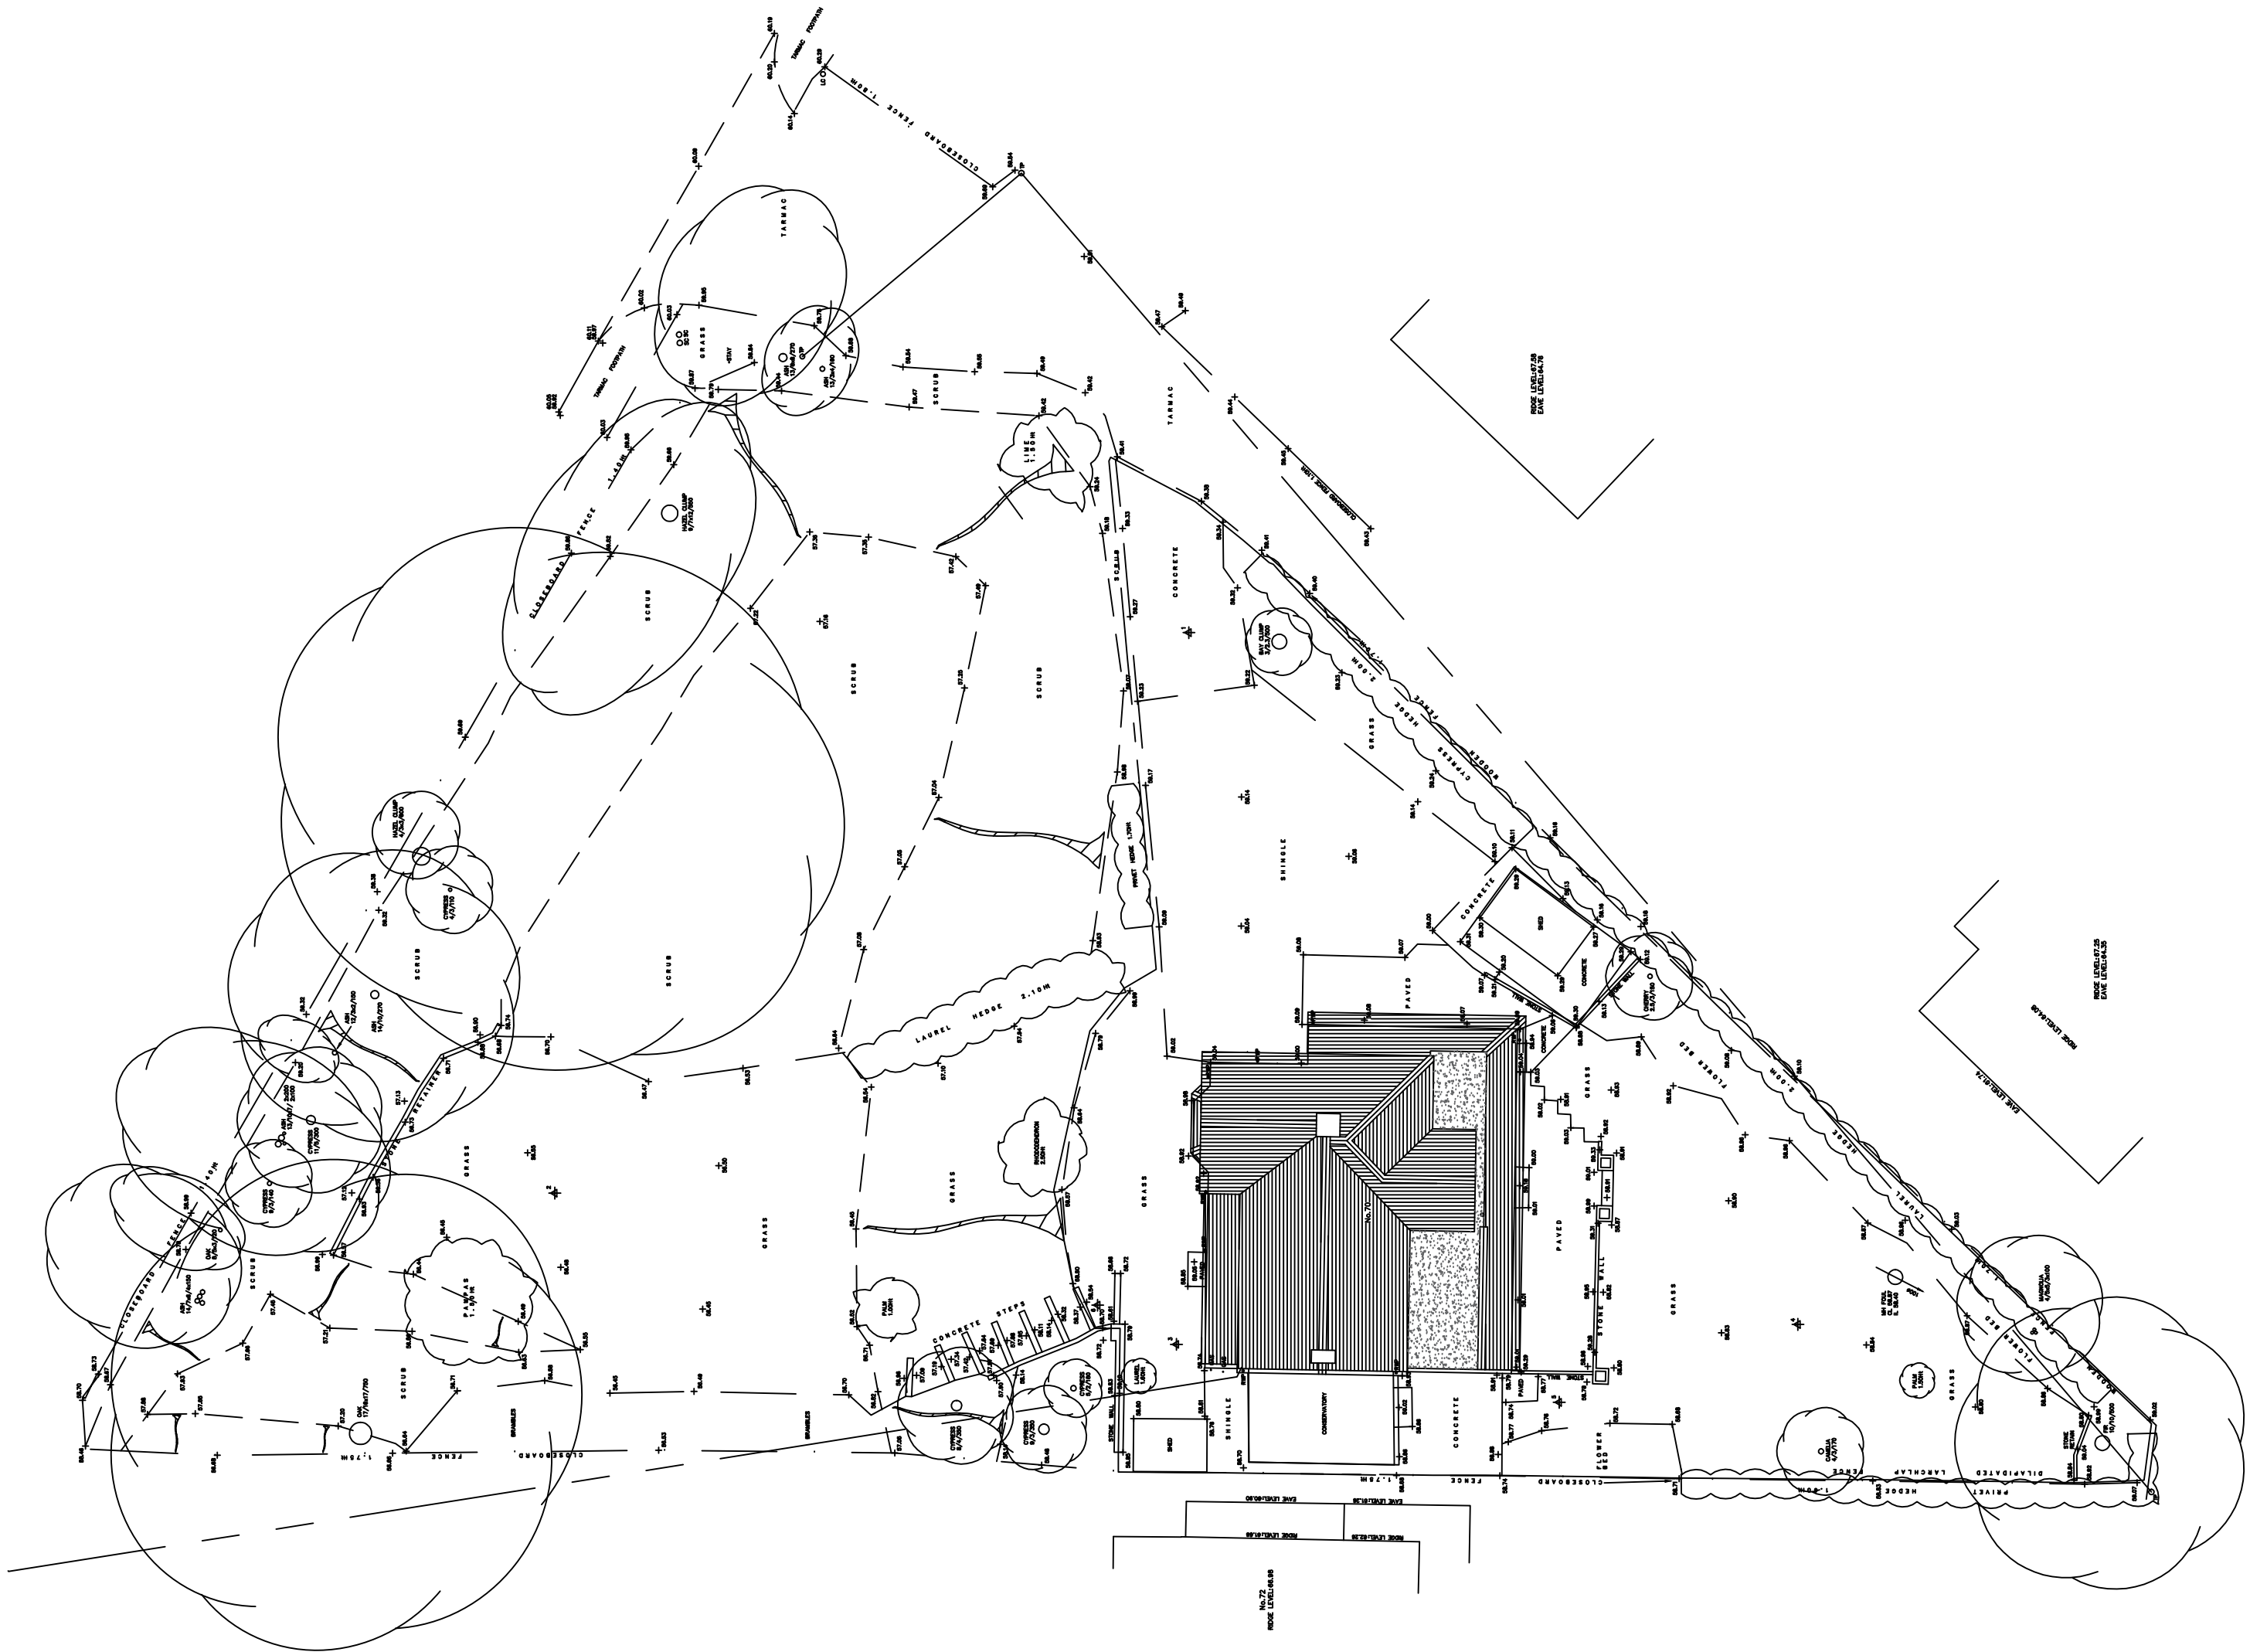

SCALE BAR 1:200

Client
R. Joyce
Project
70 Reading Road
Description
Existing site plan



P	28-10-25	Planning application
C	22-06-25	Planning application
B	16-06-25	Planning application
A	23-01-25	Pre-application submission
-	10-10-24	For Information
Revision	Date	Description

Status
Planning

Scale
1:200@A2

Drawn By
SG

Job Number
059

Drawing Number
03-01

Date
Oct 24

Revision
P