



Contractors and consultants are not to scale dimensions from this drawing

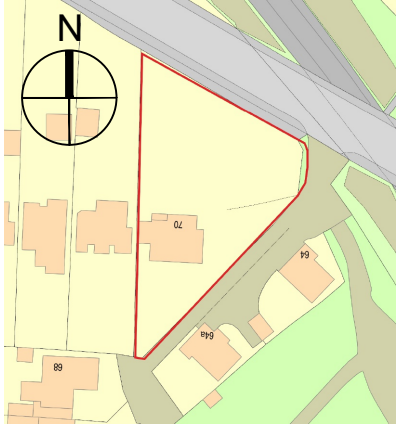

Location plan (not to scale)

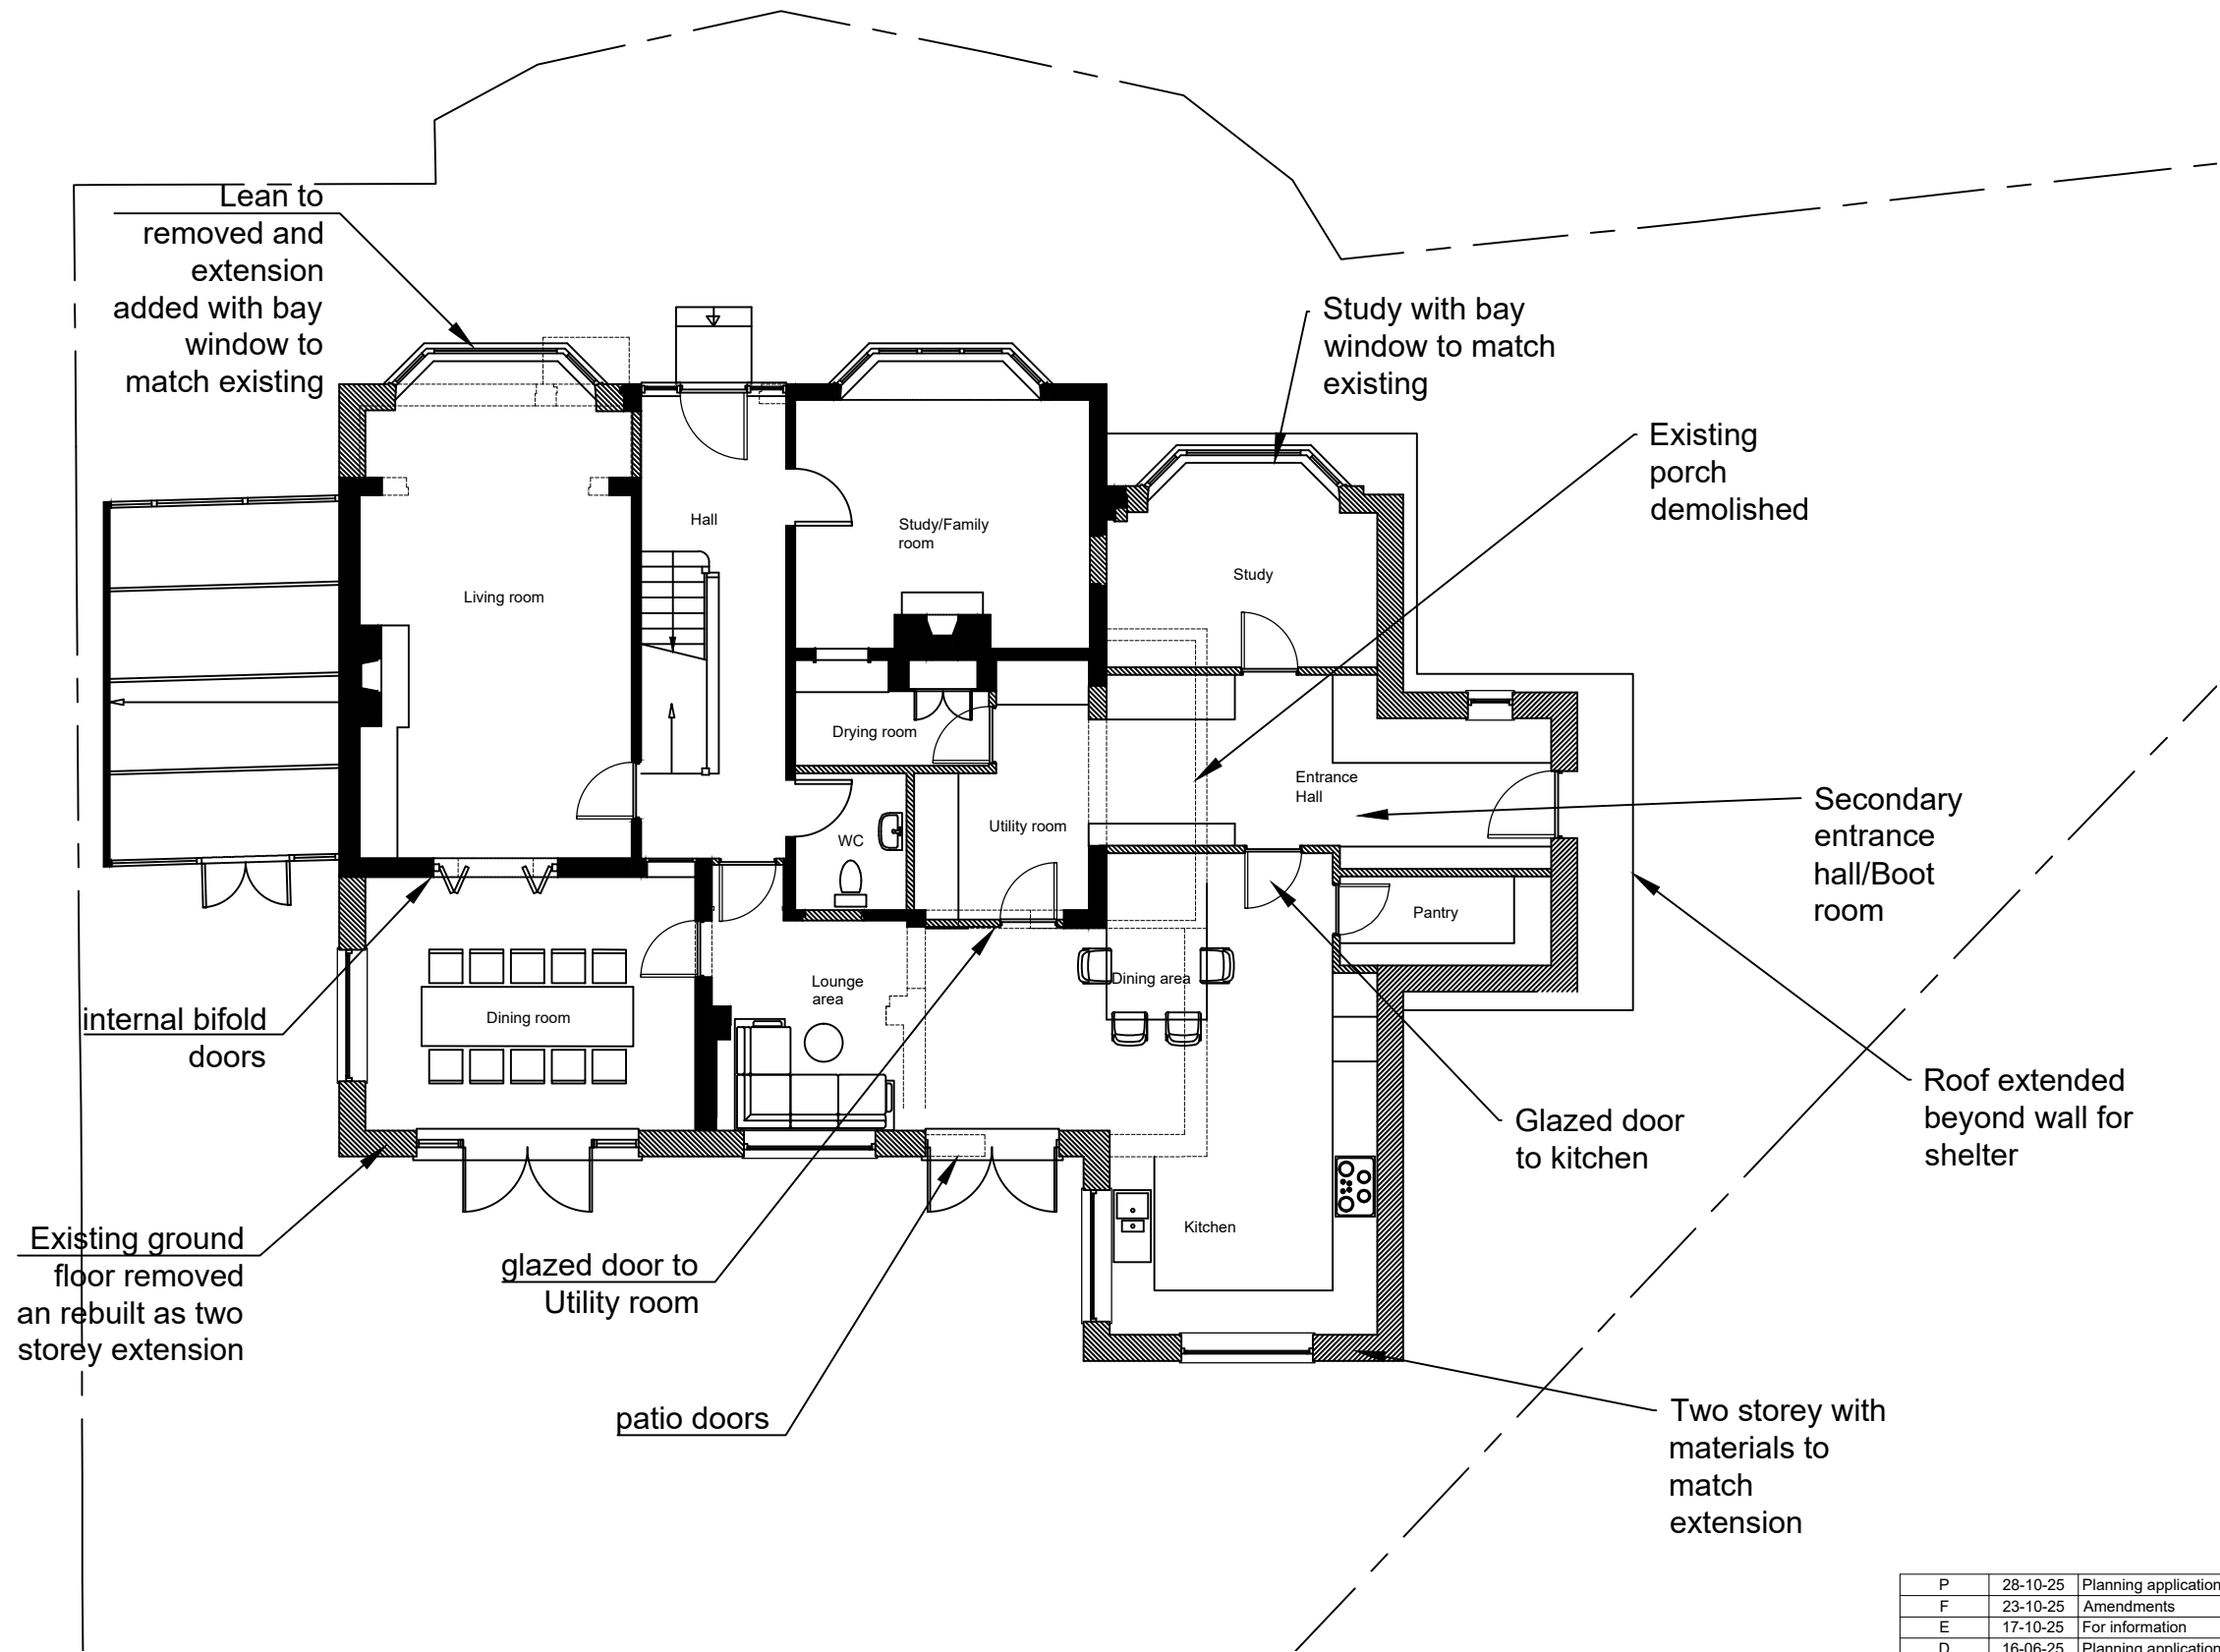

Proposed ground floor plan

P	28-10-25	Planning application
F	23-10-25	Amendments
E	17-10-25	For information
D	16-06-25	Planning application
C	12-06-25	Amendments
B	23-01-25	Pre-application submission
A	17-01-25	Amendments
-	11-12-24	For Information
Revision	Date	Description

Status  
**Planning**

Scale  
**1:100@A3**

Job Number  
**059**

Drawn By  
**SG**  
Drawing Number  
**03-19**

Date  
**Dec 24**  
Revision  
**P**