


Proposed first floor plan



Proposed roof plan

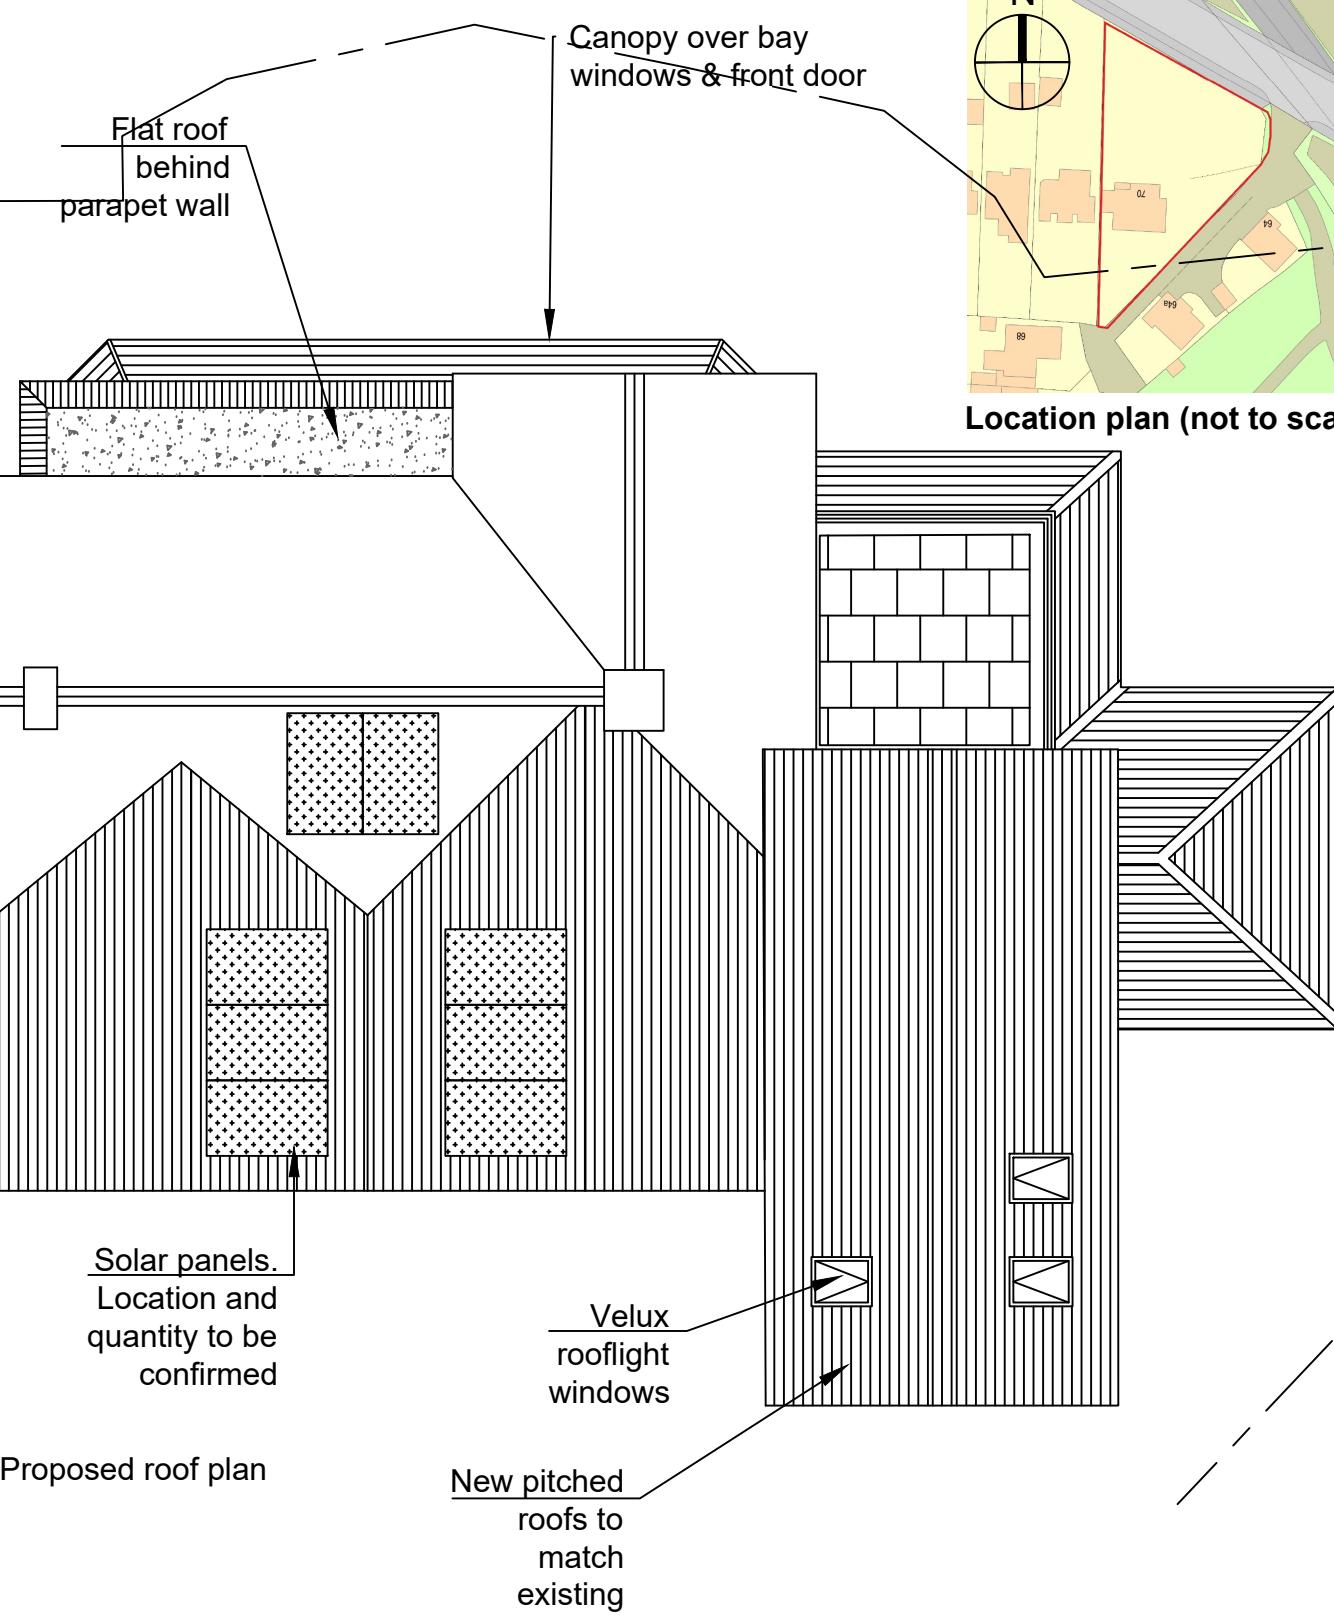

Client


R Joyce

Proje

70 Reading Road, Wokingham

Description

Proposed plans - First floor & Roof plans

 

P3	28-10-25	Planning application
P2	23-10-25	Amendments
P1	11-09-25	NMA application
P	09-09-25	Amendments
Revision	Date	Description

Planning

1 2 3 4 5 6 7 8 9

100@A3 SG
Number Drawing Number
59 03-20

Date _____

Dec 2
Revision
P3