



Contractors and consultants are not to scale
dimensions from this drawing

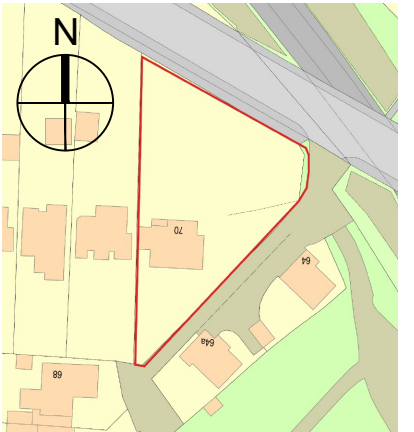

Location plan (not to scale)

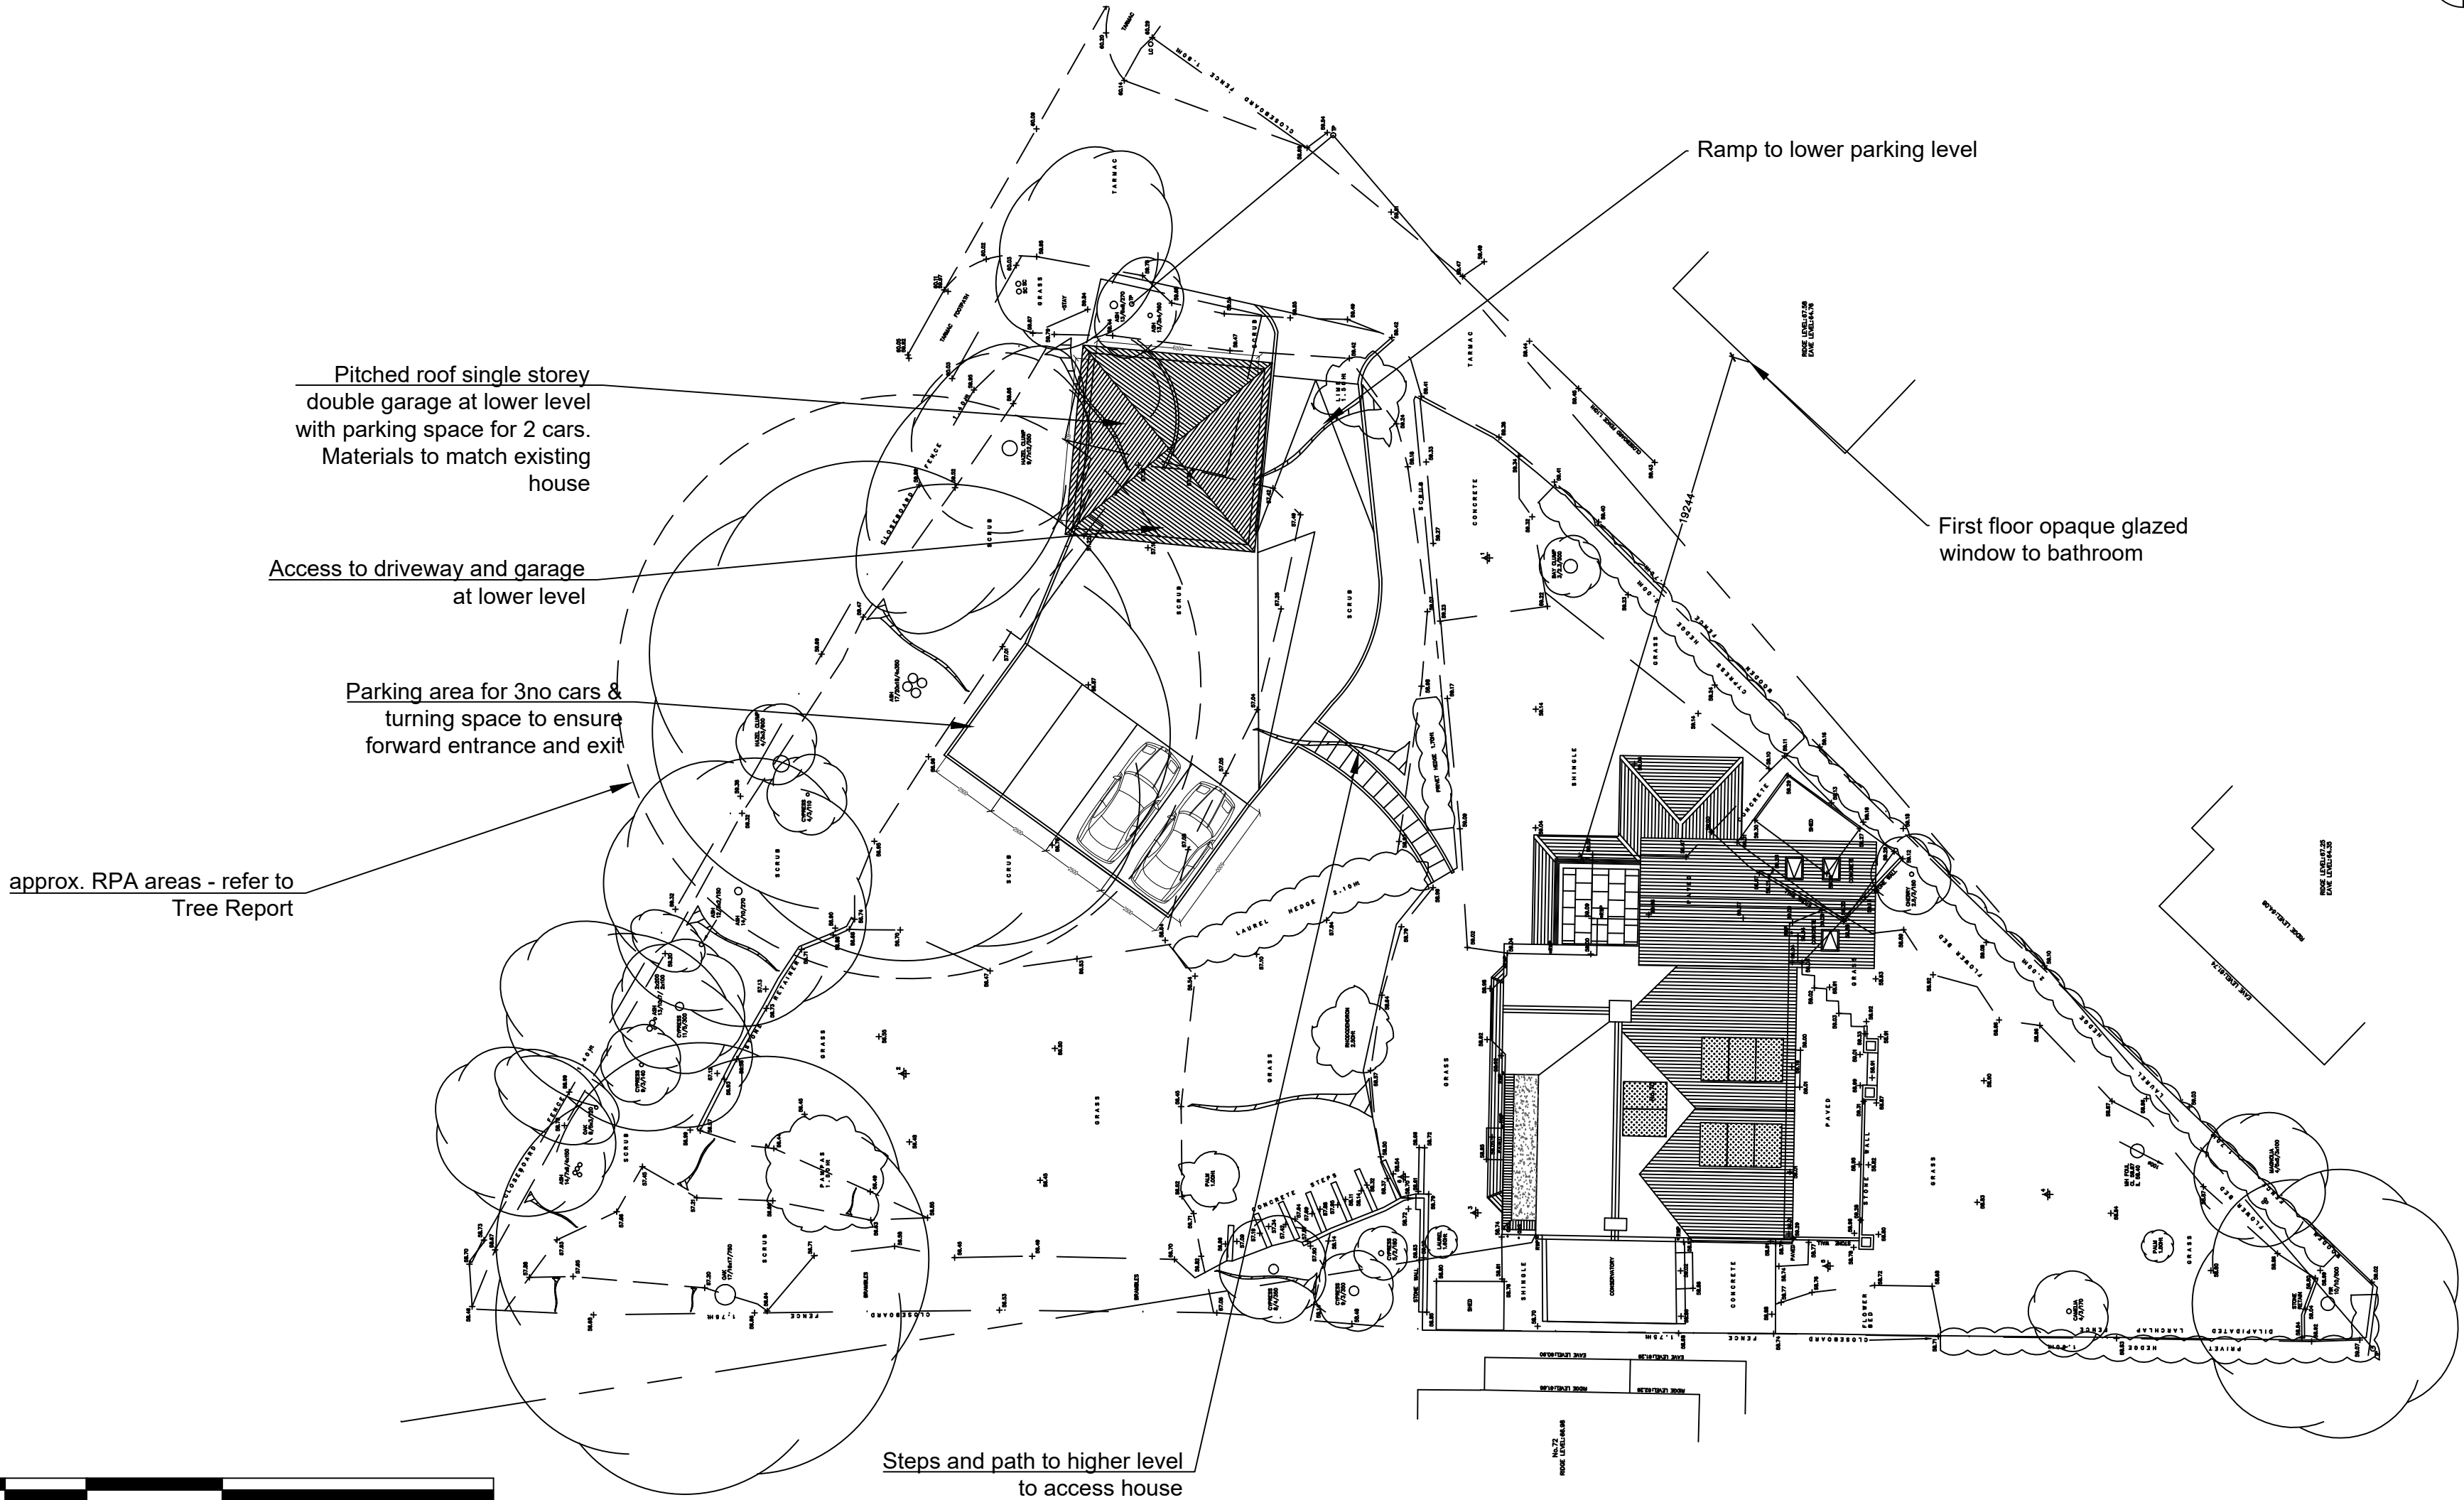

Pitched roof single storey
double garage at lower level
with parking space for 2 cars.
Materials to match existing
house

Access to driveway and garage
at lower level


Parking area for 3no cars &
turning space to ensure
forward entrance and exit

approx. RPA areas - refer to
Tree Report

Ramp to lower parking level

First floor opaque glazed
window to bathroom

Steps and path to higher level
to access house

 


SCALE BAR 1:200

Client
R. Joyce

Project
20 Reading Road

Description
Proposed site plan

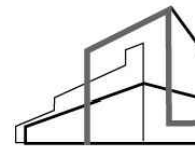 **SARAH GOULD**
ARCHITECTS
sarahgouldarchitects@gmail.com

P	28-10-25	Planning application
F	16-06-25	Planning application
E	12-06-25	Garage updated
D	10-06-25	Garage & parking updated
C	07-05-25	Garage & parking updated
B	23-01-25	Pre-application submission
A	06-01-25	For Information
-	05-11-24	For Information
Revision	Date	Description

Status
Planning

Scale
1:200@A2

Drawn By
SG

Job Number
059

Drawing Number
03-06

Date
Nov 24

Revision
P