

CENTRE COORDINATES: 477141 , 172994




LOCATION PLAN
SCALE 1:1250@A3




BLOCK PLAN
SCALE 1:500@A3

Supplied by Streetwise Maps Ltd
www.streetwise.net
Licence No: 100047474

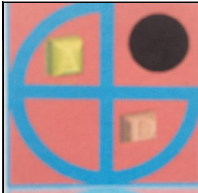	PROJECT:	15 Concorde Way Woodley	DRAWN BY:	P.S.	DRAWING TITLE:		 archdeziner7@gmail.com
	PROPOSED SINGLE STOREY REAR EXTENSION		DATE:	20/10/2025	LOCATION AND BLOCK PLAN		
			SCALE:	AS SHOWN@A3			
			FILENAME:	25040	DRAWING NUMBER:	CW-01	




EXISTING FRONT ELEVATION

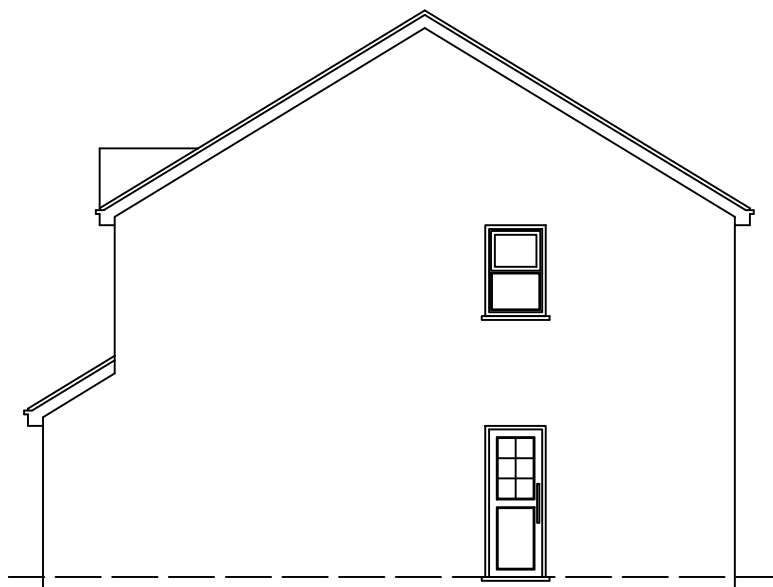


EXISTING SIDE-1 ELEVATION




EXISTING REAR ELEVATION

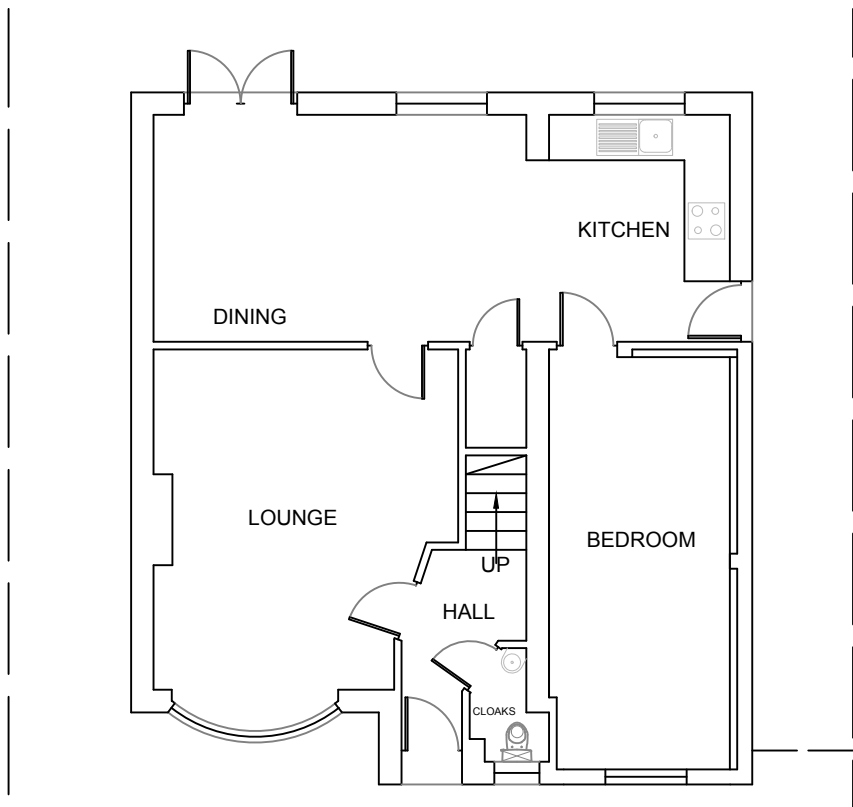





EXISTING GROUND FLOOR PLAN

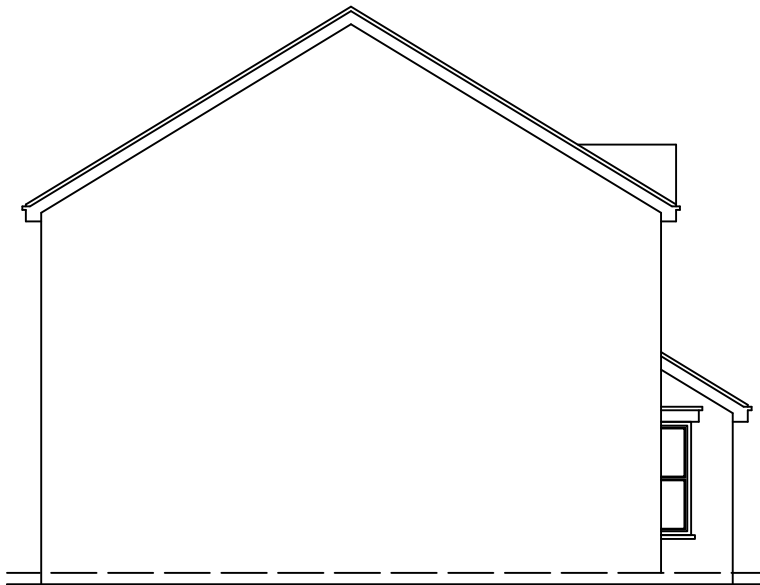


EXISTING SIDE-2 ELEVATION

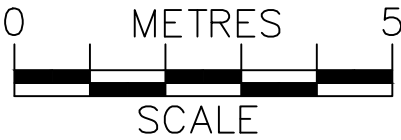

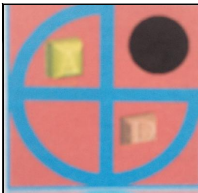	PROJECT:	15 Concorde Way Woodley	DRAWN BY:	P.S.	DRAWING TITLE:		 archdeziner7@gmail.com
	PROPOSED SINGLE STOREY REAR EXTENSION		DATE:	20/10/2025	EXISTING PLANS & ELEVATIONS		
			SCALE:	1:100@A3	DRAWING NUMBER:	CW-02	
			FILENAME:	25040			

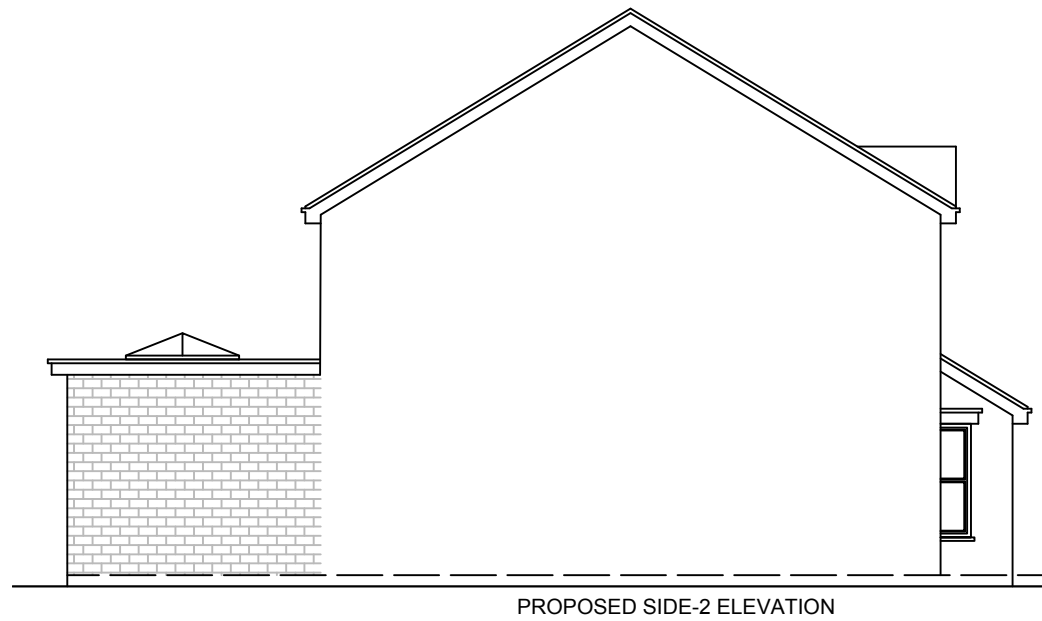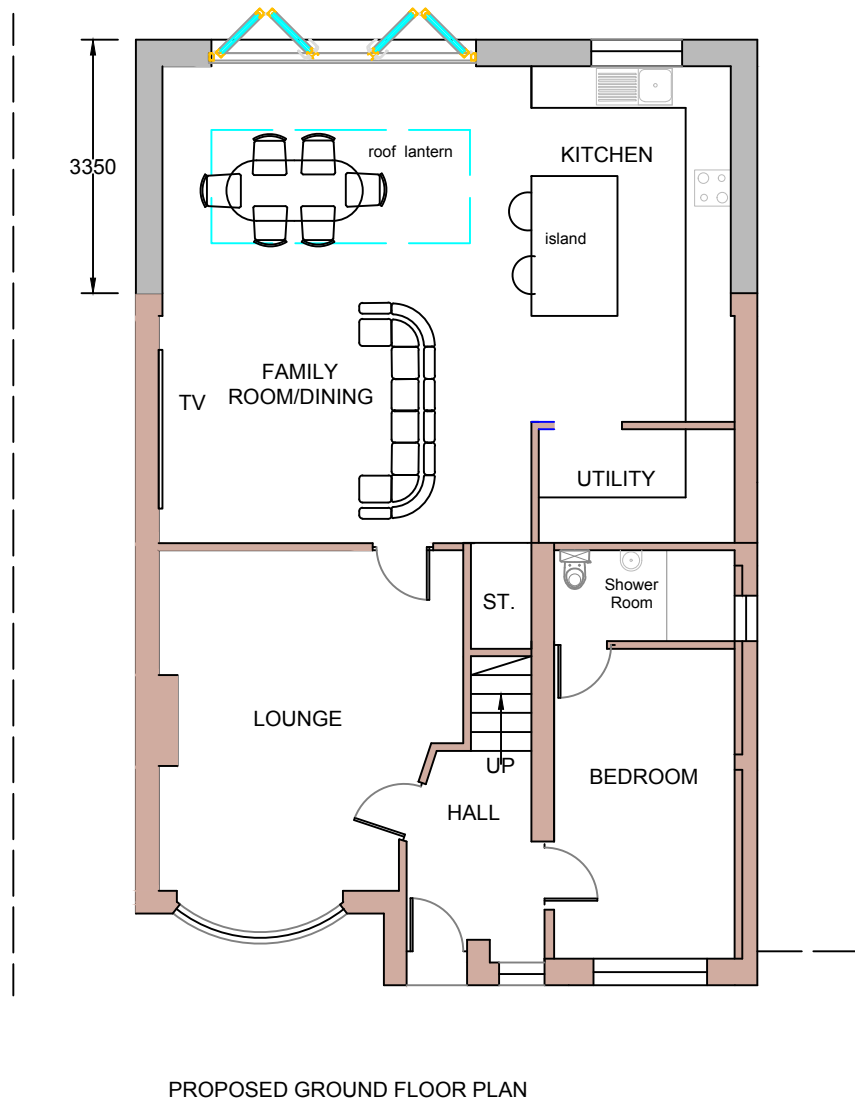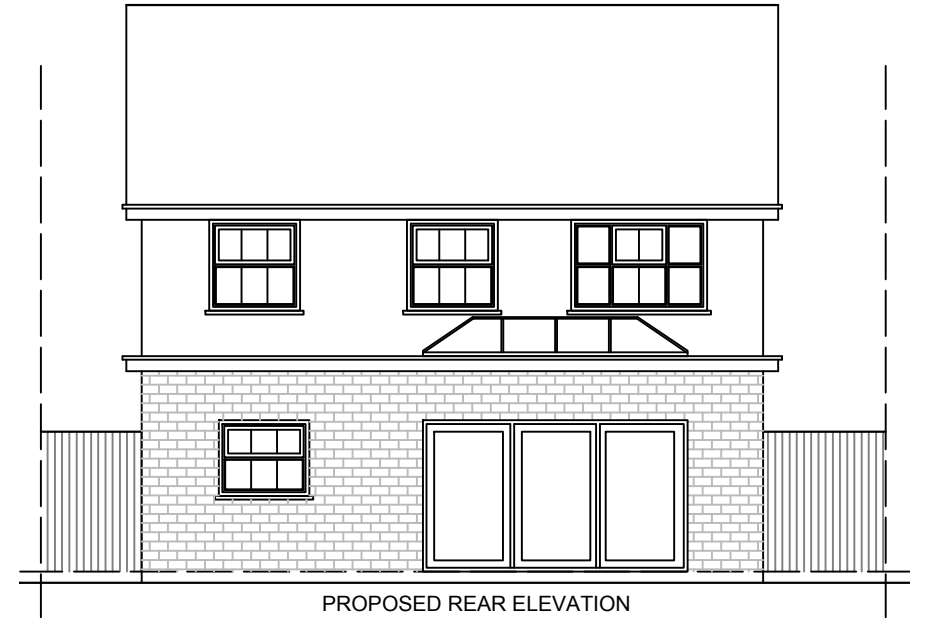

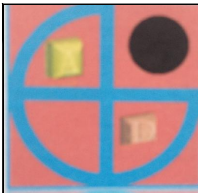	PROJECT:	15 Concorde Way Woodley	DRAWN BY:	P.S.	DRAWING TITLE:		ArchDezine Limited archdeziner7@gmail.com
	PROPOSED SINGLE STOREY REAR EXTENSION		DATE:	20/10/2025	PROPOSED PLANS & ELEVATIONS		
			SCALE:	1:100@A3			
			FILENAME:	25040	DRAWING NUMBER:	CW-03	