




## PLANNING DRAWINGS

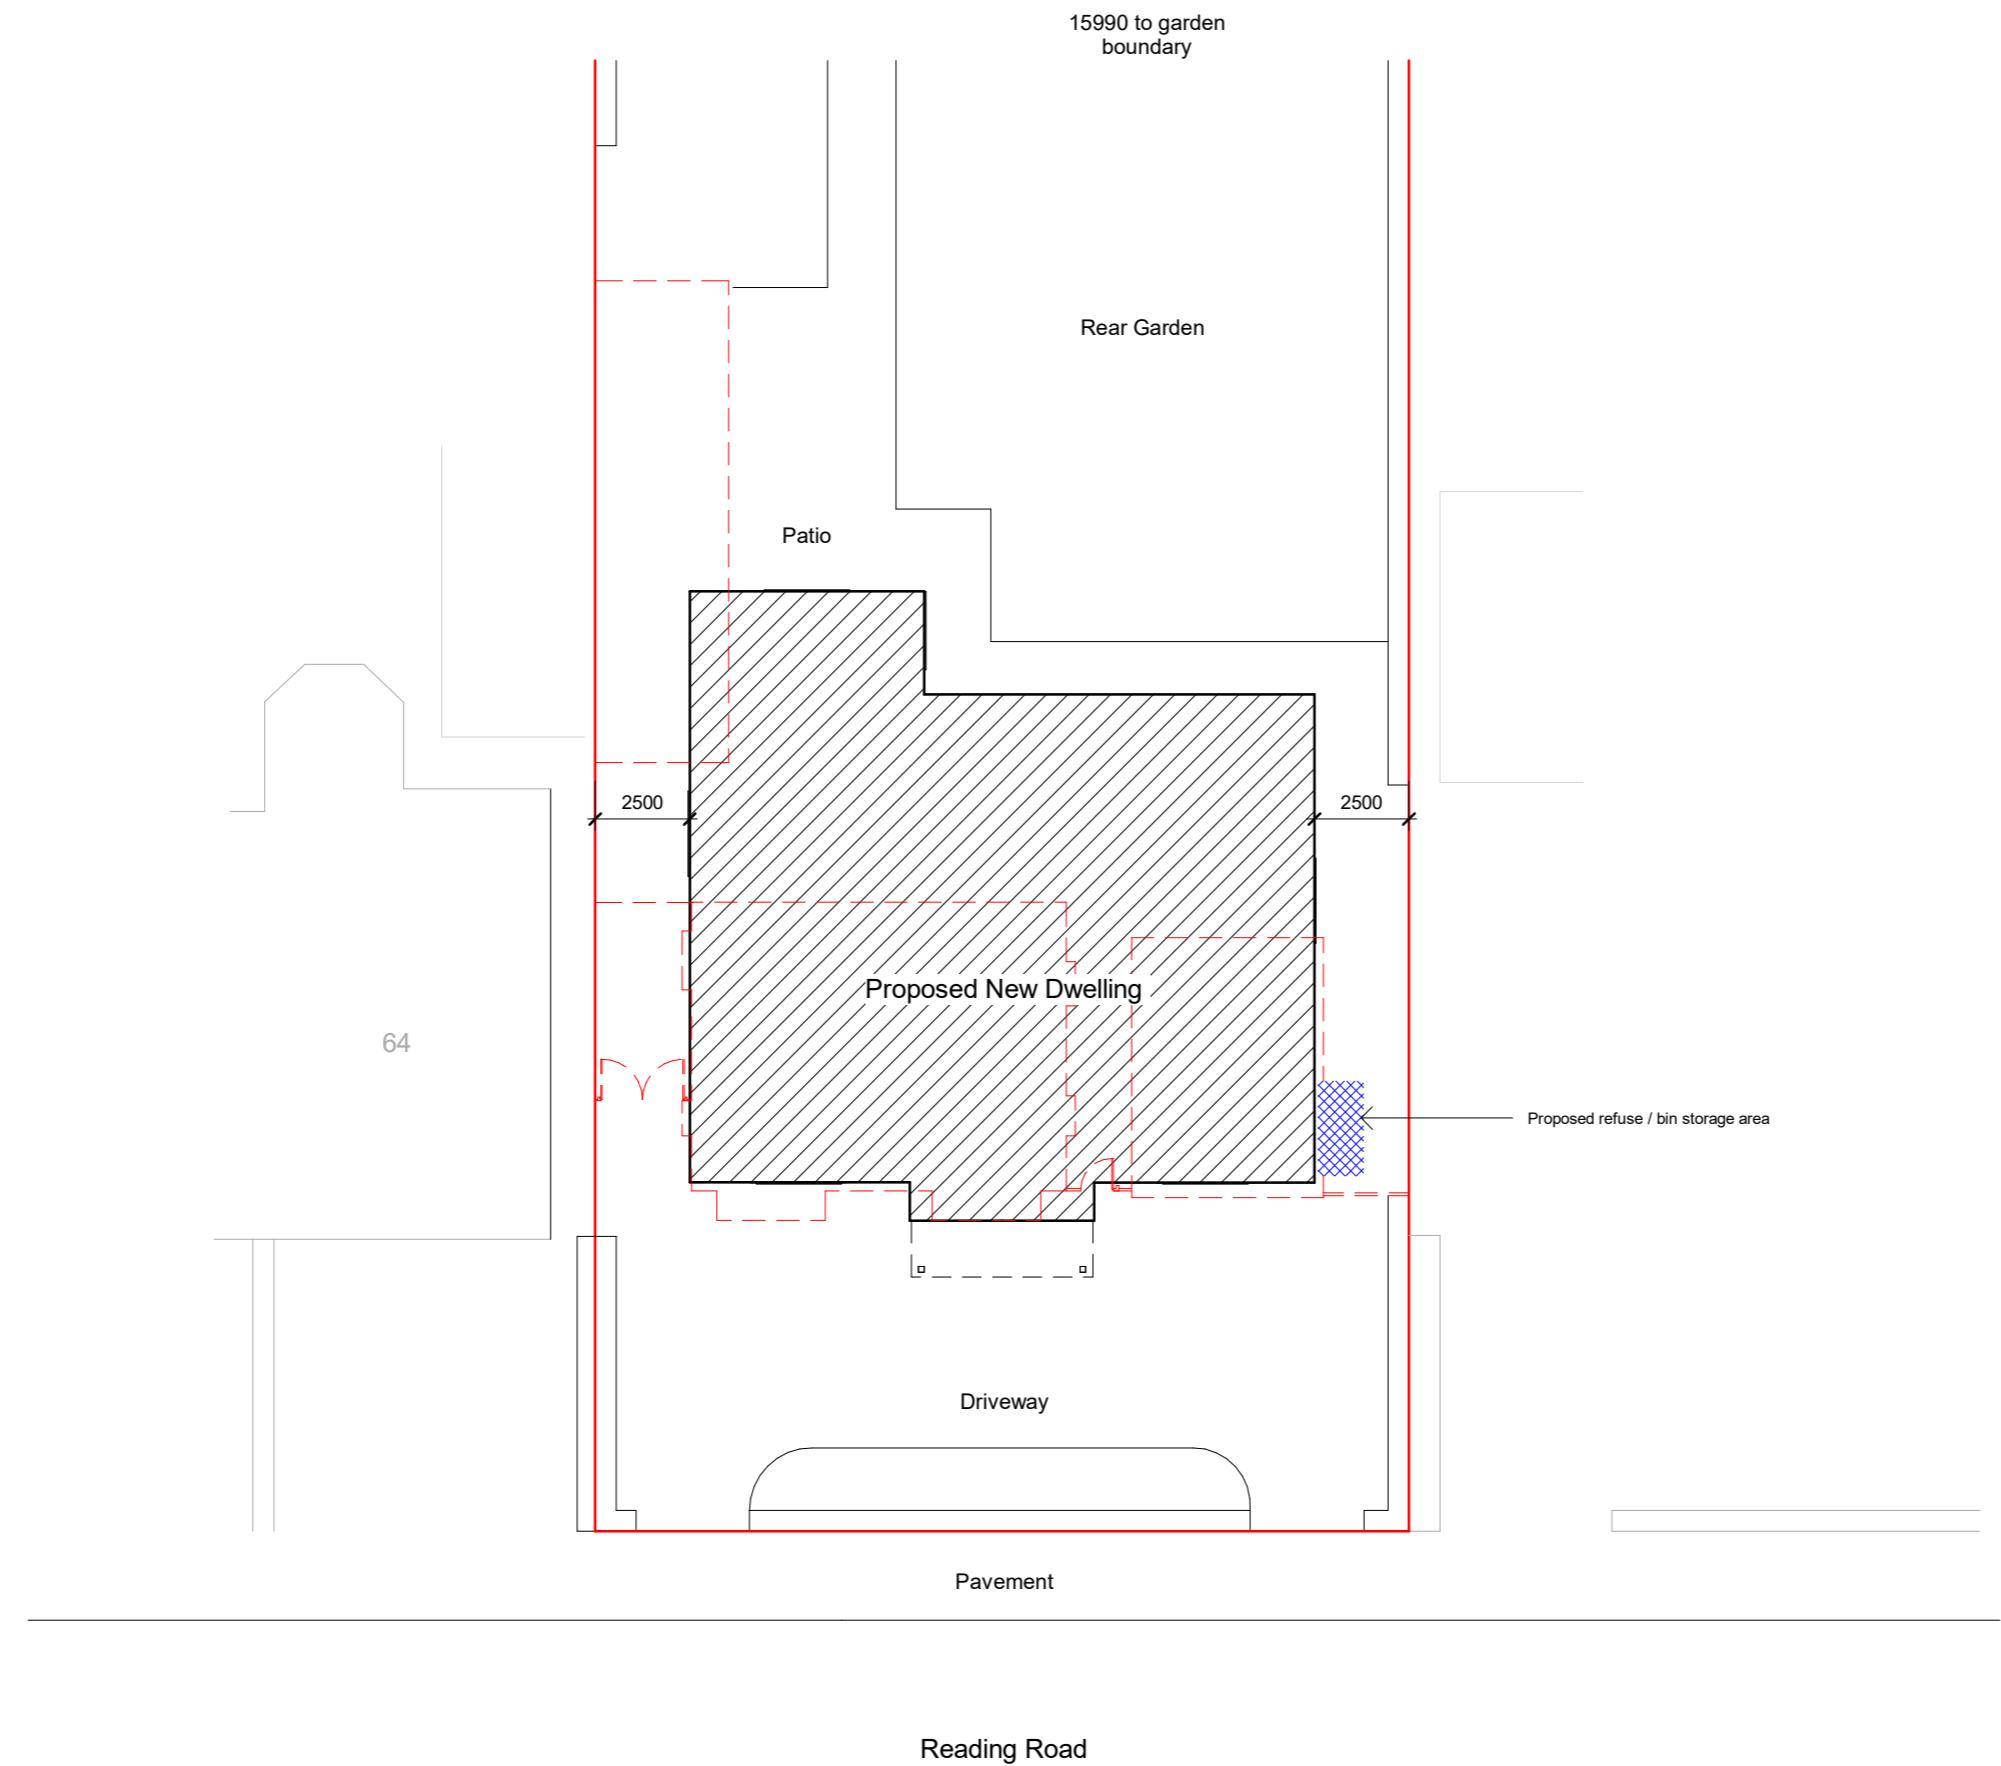

<b>Applicant</b>	Boyes Turner Truct Corporation	
<b>Address</b>	62 Reading Road, Woodley, RG5 3DB	
<b>Drawing</b>	Proposed Site Plan	
<b>Drawn by</b> RS	<b>Checked by</b> JPC	<b>Date</b> Nov 2025
<b>Drawing No</b> D&PM 4064 / 03	<b>Rev</b>	<b>Scale</b> 1 : 200
		<b>Size</b> A3
<b>COPYRIGHT</b>		
This Drawing, design proposal and its content are protected by copyright and can only be used under license and with the expressed authority of Steven Docker Associates.		