

NOTES

KEY

Neighbouring context - Boundary line



Revision

Rev	Notes	Date
A	Planning Issue	16/01/2026
B	Planning Revision	29/01/2026

RESI
Grow your home

Job Title
Proposed enlargement of existing first floor dormer windows, insertion of new first floor dormer windows, new ground floor porch, garden outbuilding, floor plan redesign and all associated works at Field Place Farm, RG9 3HR

Drawing Status
Planning Drawings

Client
John Henderson

Drawing Title
Existing Block Plan

Scale
1 : 1000 @ A3


Drawn
AR

Date
Jan 2026

Checked
DS

Drawing No.
B267855-00-1000

REV
B

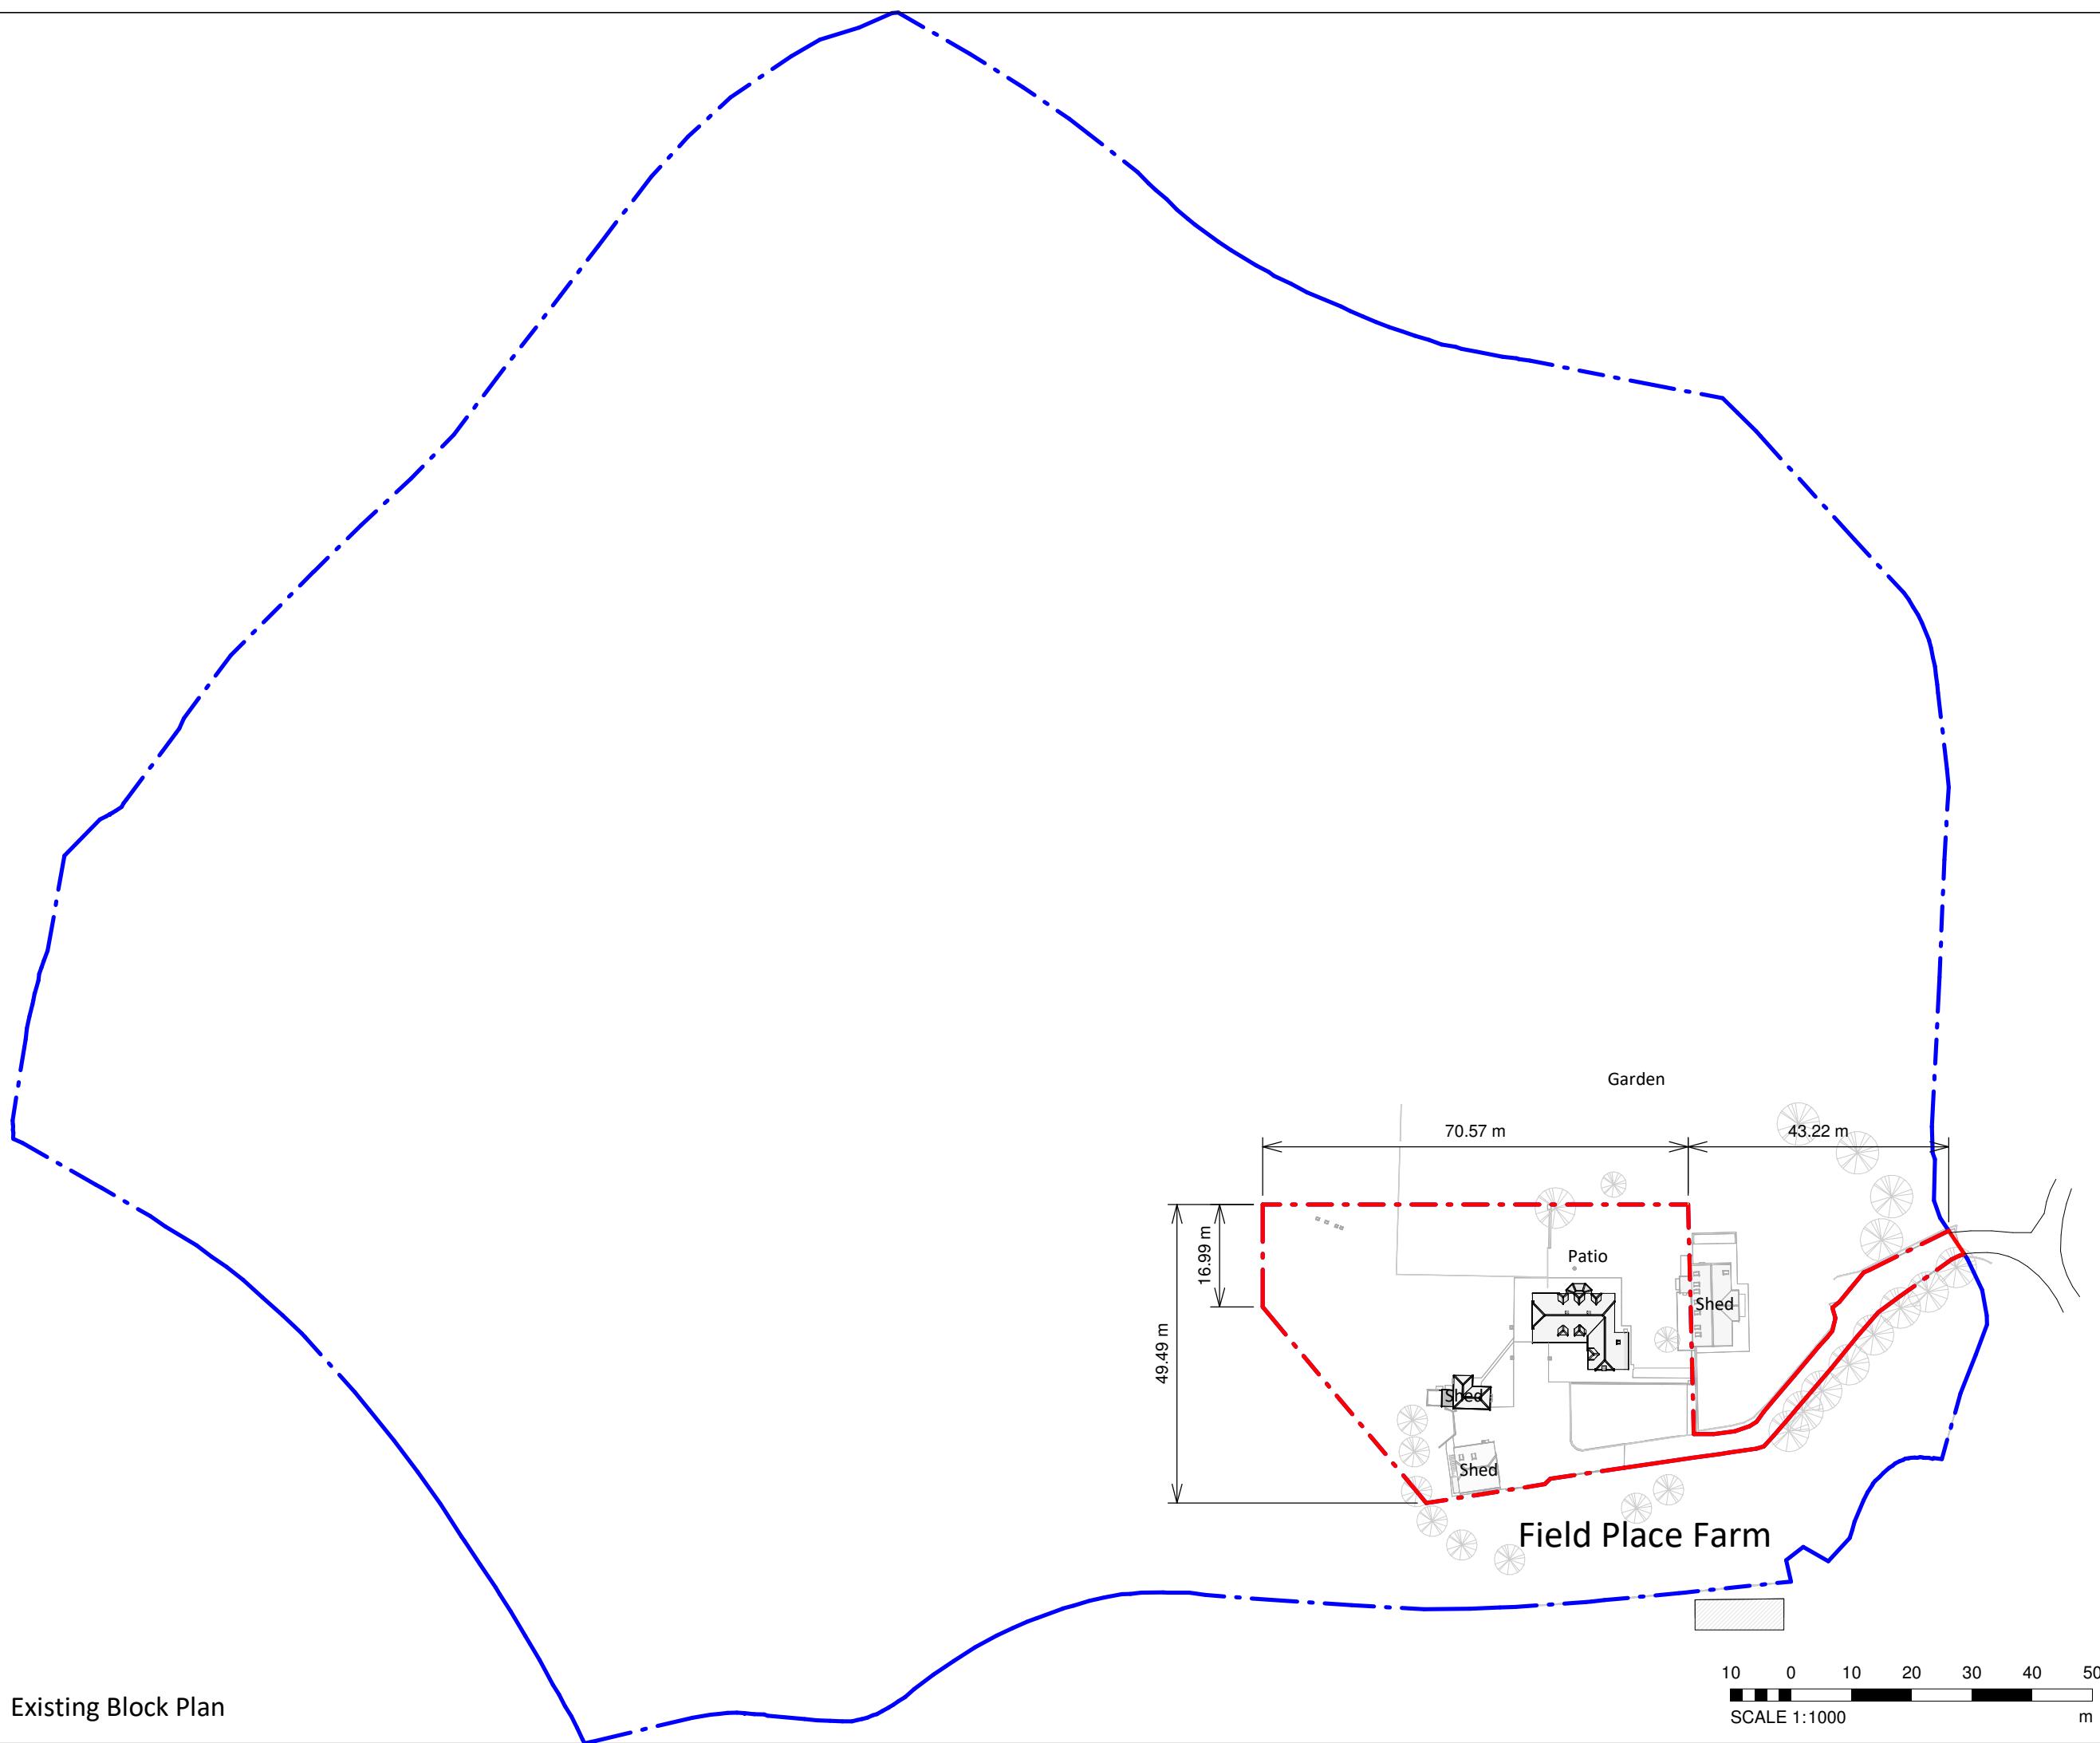

Existing Block Plan

