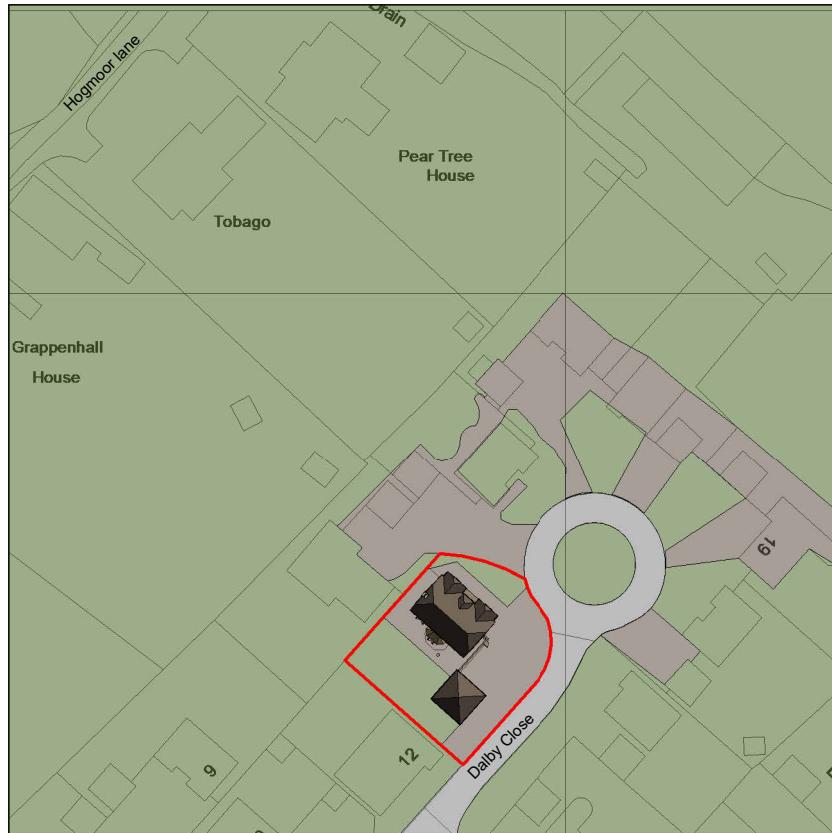


A3

Original  
Sheet  
Size

Location Plan

1 : 1250

1:1250  
 0m 12.5 25 62.5 125

© Crown Copyright and database rights 2025 OS 100047474.



Block Plan

1 : 500

1:500  
 0m 5 10 25 50



Site Plan

1 : 200

1:200  
 0m 2 4 10 20

## PROJECT

14 Dalby Close - PD

## DRAWING TITLE

Location, Block and Site Plans

## SCALE

As indicated

## DATE

Dec 2024

## CHECKED BY

mAdt


## DRAWING NUMBER

2411 PL01

## DRAWN BY

LM

## REVISION NO.

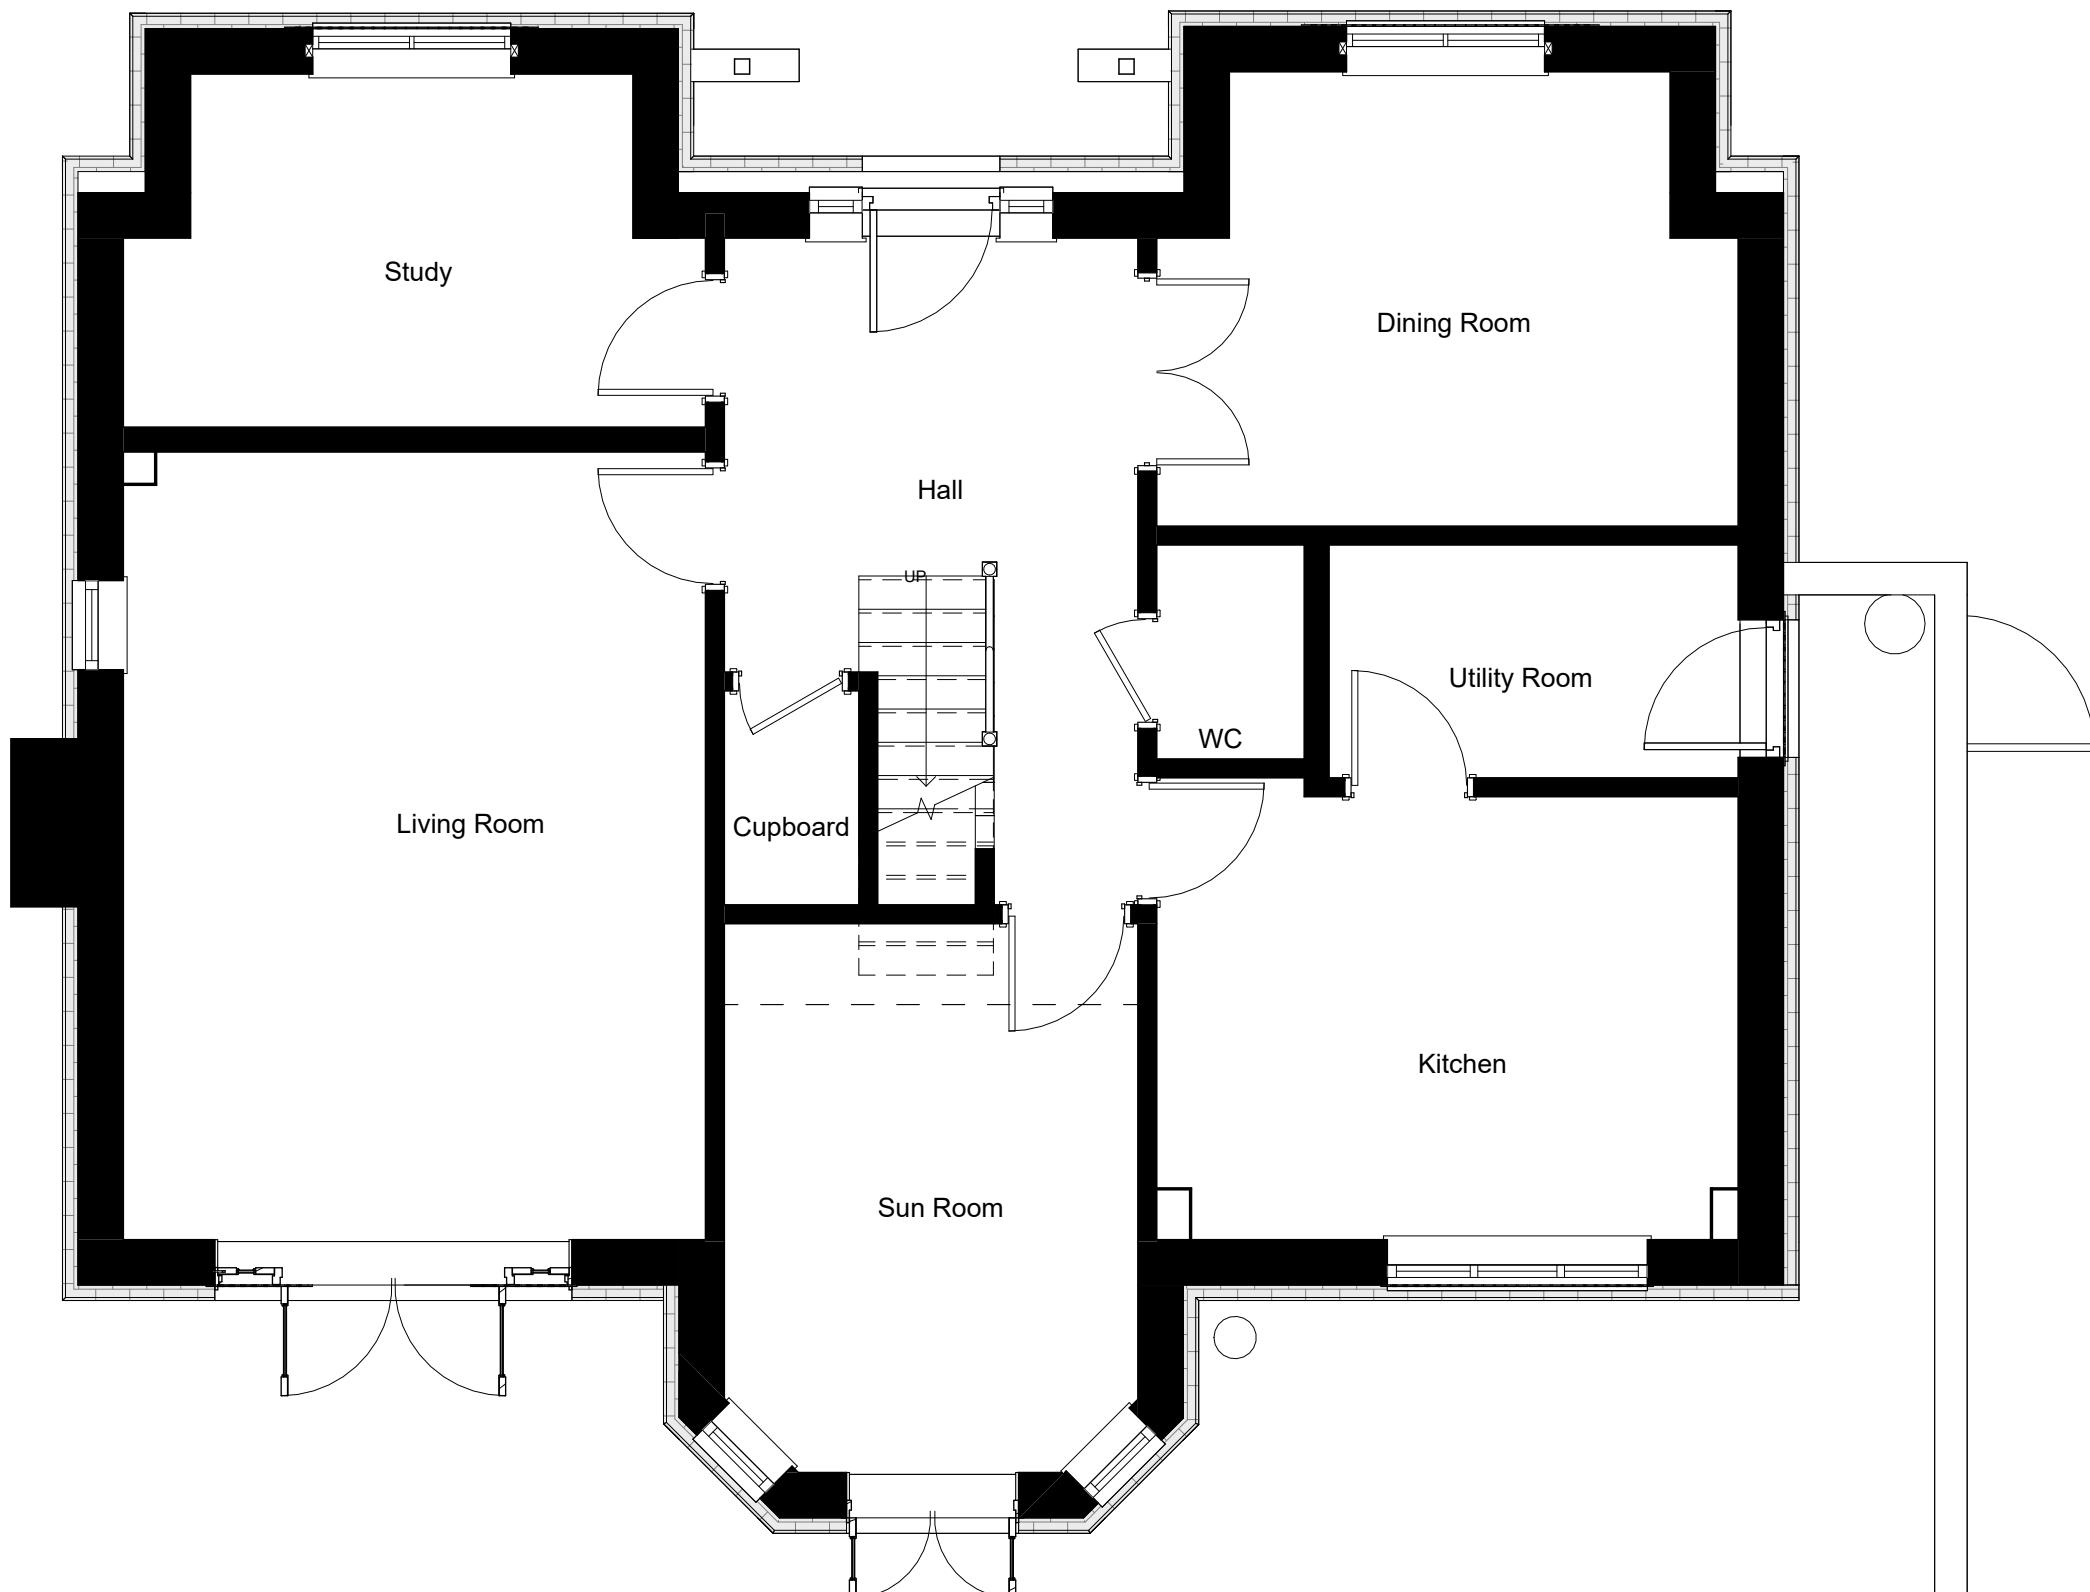


1:50  
0m 0.5 1 2.5 5

**mAdt**  
Milligan Architecture  
Design & Technology

Do not Scale.  
Use figured dimensions only.  
Subject to site survey and all necessary consents. All dimensions to be checked by user and any discrepancies,  
errors or omissions to be reported to mAdt before work commences.  
This drawing is to be read in conjunction with all other relevant materials.

PROJECT  
14 Dalby Close - PD  
DRAWING TITLE  
Existing Ground Floor Plan

SCALE  
1 : 50  
DATE  
Dec 2024  
CHECKED BY  
mAdt  
DRAWING NUMBER  
2411 PL02  
DRAWN BY  
LM  
REVISION NO.

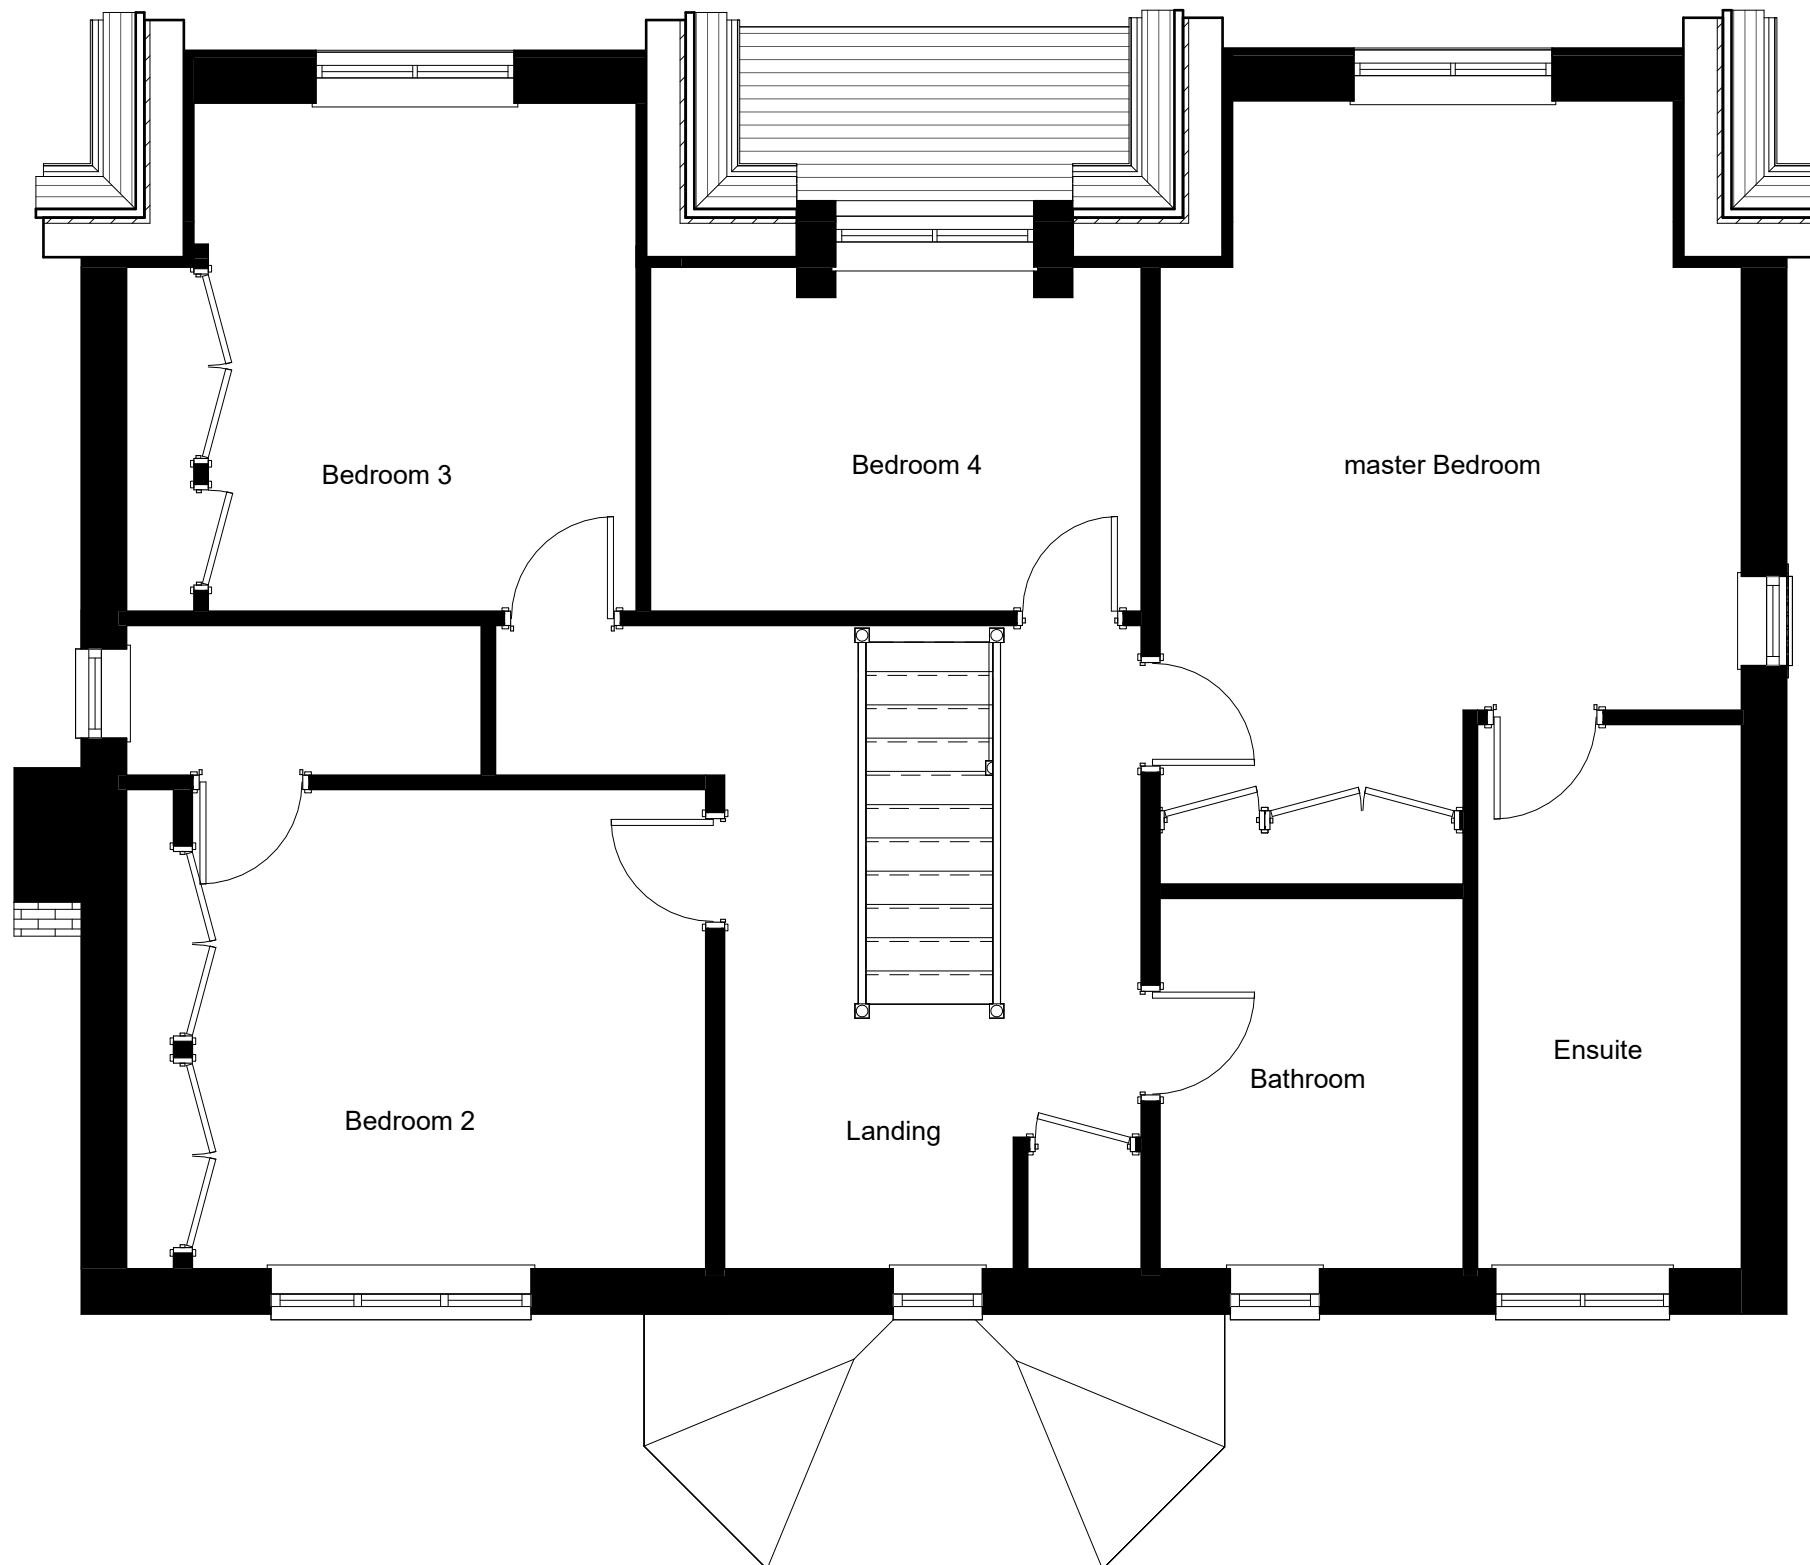



1:50  
0m 0.5 1 2.5 5

**mAdt**  
Milligan Architecture  
Design & Technology

Do not Scale.  
Use figured dimensions only.  
Subject to site survey and all necessary consents. All dimensions to be checked by user and any discrepancies,  
errors or omissions to be reported to mAdt before work commences.  
This drawing is to be read in conjunction with all other relevant materials.

PROJECT  
14 Dalby Close - PD  
DRAWING TITLE  
Existing First Floor Plan

SCALE 1: 50	DATE Dec 2024	CHECKED BY mAdt
DRAWING NUMBER 2411 PL03	DRAWN BY LM	REVISION NO.

 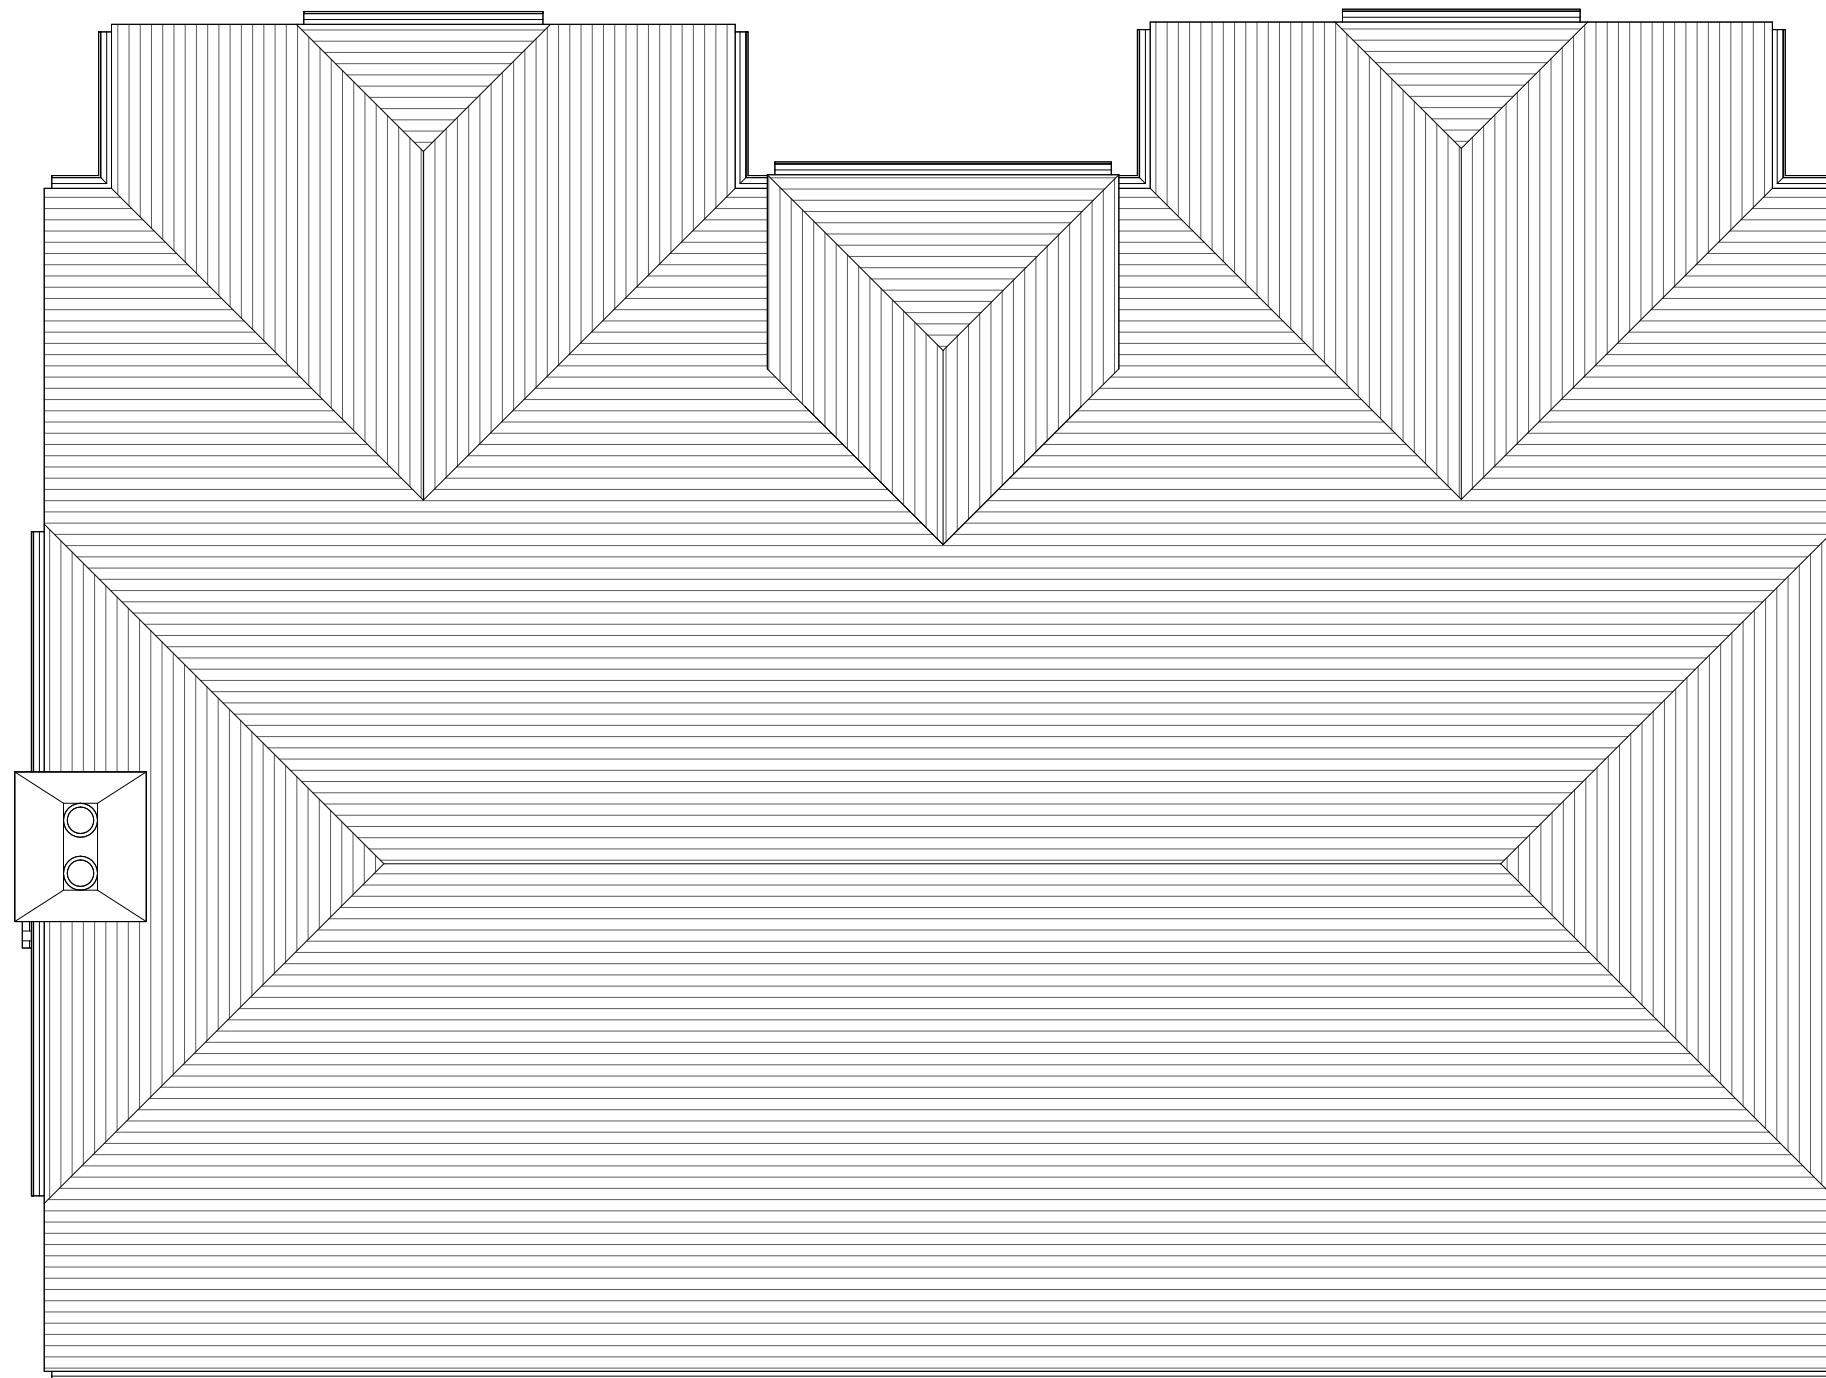




1:50  
 0m 0.5 1 2.5 5

**mAdt**  
Milligan Architecture  
Design & Technology

Do not Scale.  
Use figured dimensions only.  
Subject to site survey and all necessary consents. All dimensions to be checked by user and any discrepancies,  
errors or omissions to be reported to mAdt before work commences.  
This drawing is to be read in conjunction with all other relevant materials.

PROJECT	SCALE	DATE	CHECKED BY
14 Dalby Close - PD	1 : 50	Dec 2024	mAdt
DRAWING TITLE	DRAWING NUMBER	DRAWN BY	REVISION NO.
Existing Front Elevation - South West	2411 PL05	LM	

 

1:50  

 0m 0.5 1 2.5 5

**mAdt**  
Milligan Architecture  
Design & Technology

Do not Scale.  
Use figured dimensions only.  
Subject to site survey and all necessary consents. All dimensions to be checked by user and any discrepancies,  
errors or omissions to be reported to mAdt before work commences.  
This drawing is to be read in conjunction with all other relevant materials.

PROJECT	SCALE	DATE	CHECKED BY
14 Dalby Close - PD	1 : 50	Dec 2024	mAdt
DRAWING TITLE	DRAWING NUMBER	DRAWN BY	REVISION NO.
Existing Neighbours South West	2411 PL06	LM	




1:50  
0m 0.5 1 2.5 5

**mAdt**  
Milligan Architecture  
Design & Technology

Do not Scale.  
Use figured dimensions only.  
Subject to site survey and all necessary consents. All dimensions to be checked by user and any discrepancies,  
errors or omissions to be reported to mAdt before work commences.  
This drawing is to be read in conjunction with all other relevant materials.

PROJECT	SCALE	DATE	CHECKED BY
14 Dalby Close - PD	1 : 50	Dec 2024	mAdt
DRAWING TITLE	DRAWING NUMBER	DRAWN BY	REVISION NO.
Existing Rear Elevation - North East	2411 PL07	LM	

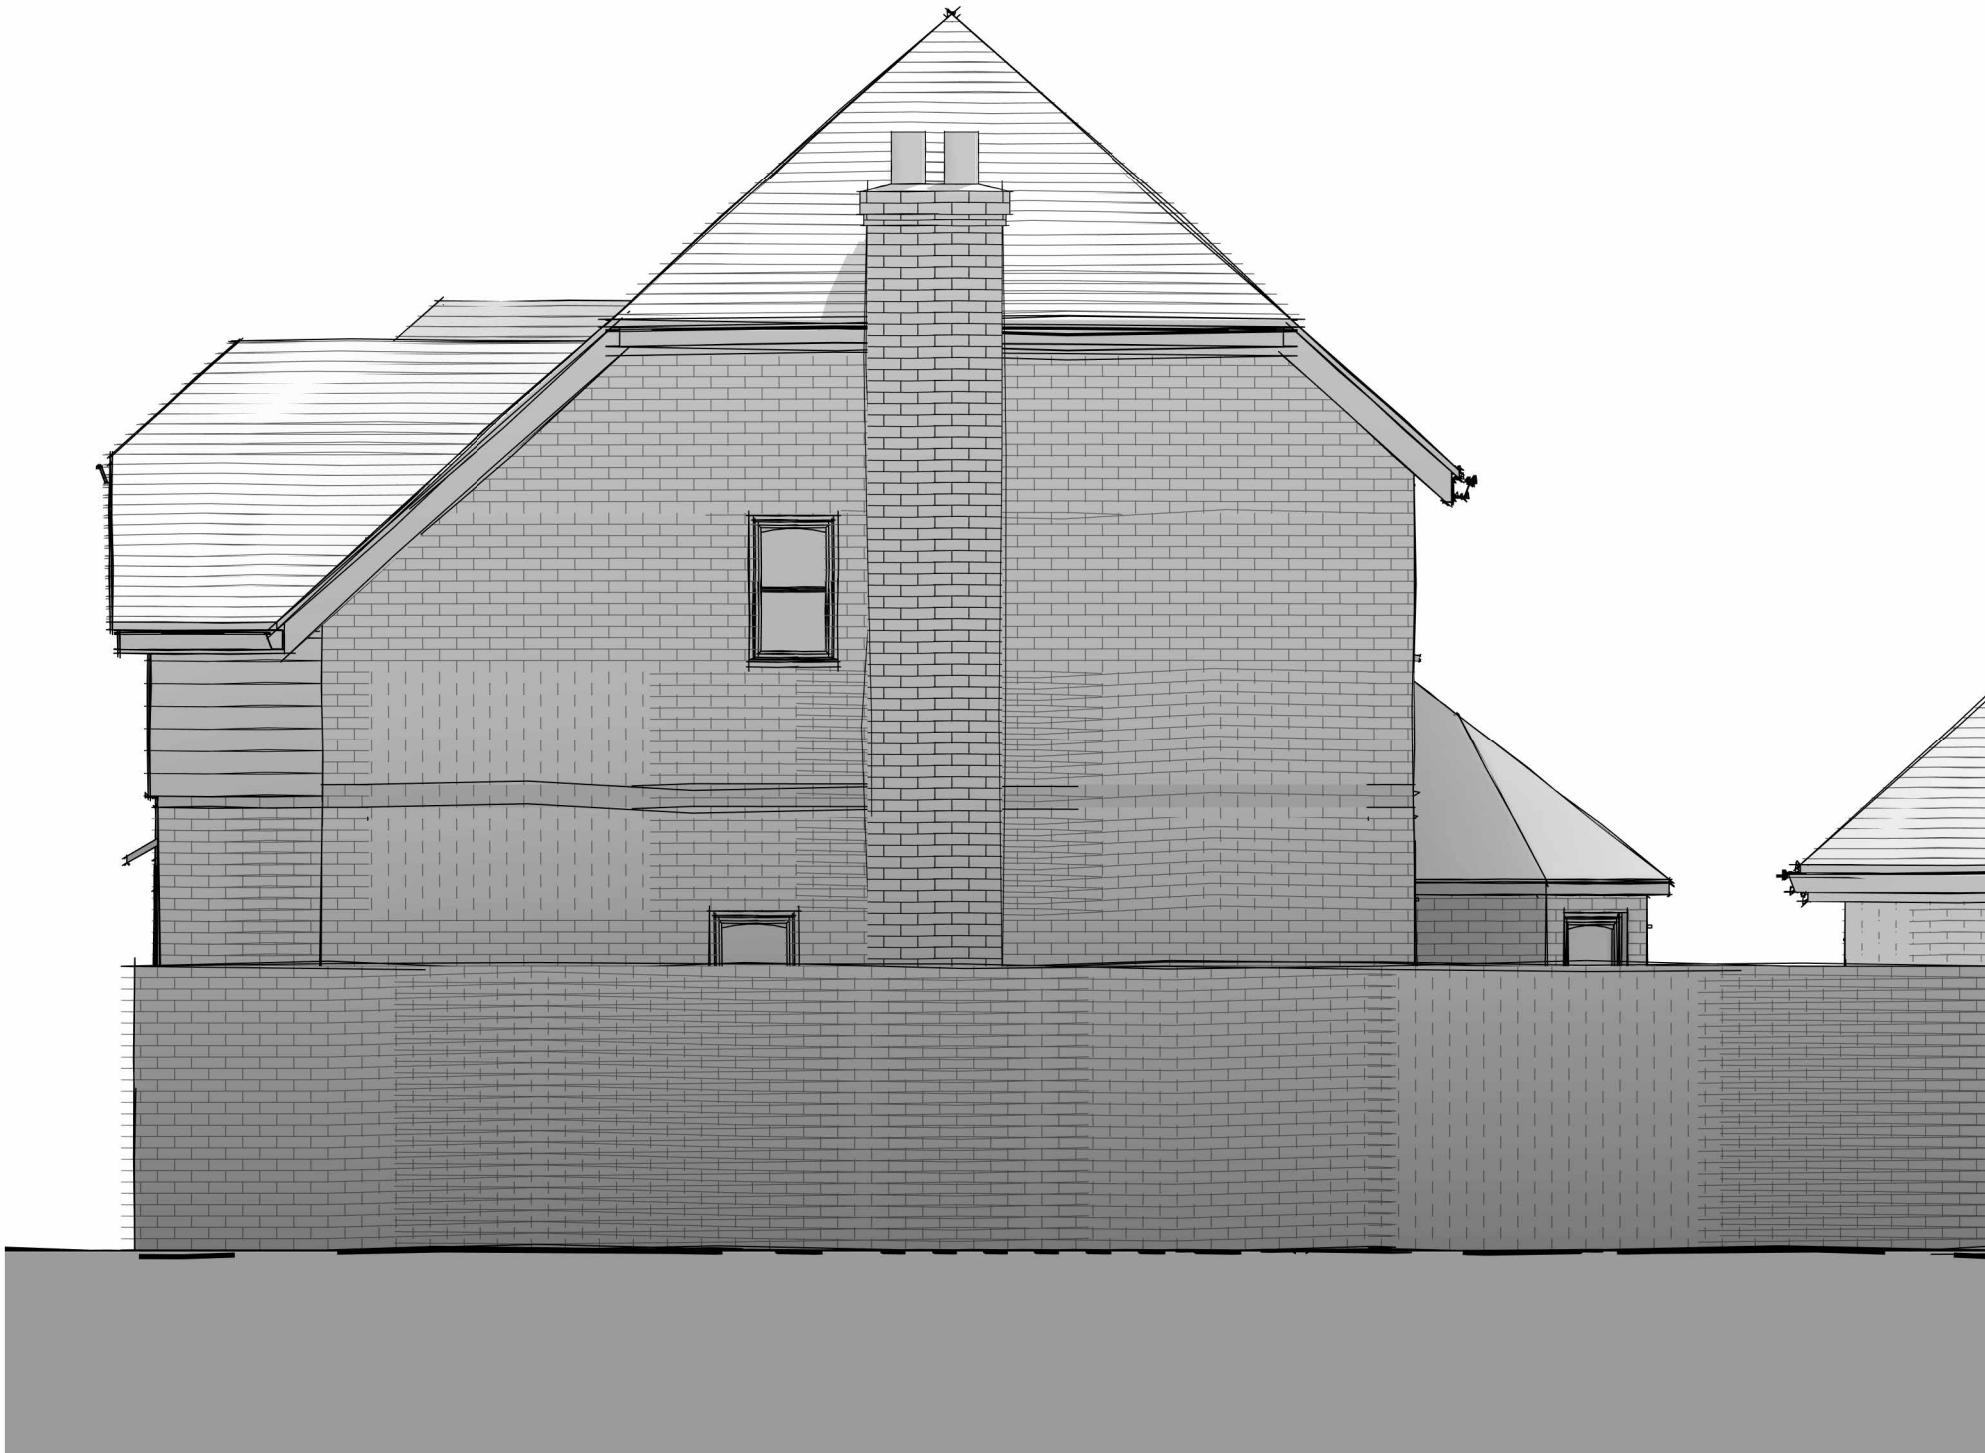

1:50  
 0m 0.5 1 2.5 5

**mAdt**  
Milligan Architecture  
Design & Technology

Do not Scale.  
Use figured dimensions only.  
Subject to site survey and all necessary consents. All dimensions to be checked by user and any discrepancies, errors or omissions to be reported to mAdt before work commences.  
This drawing is to be read in conjunction with all other relevant materials.

PROJECT	SCALE	DATE	CHECKED BY
14 Dalby Close - PD	1 : 50	Dec 2024	mAdt
DRAWING TITLE	DRAWING NUMBER	DRAWN BY	REVISION NO.
Existing Side Elevation - North West	2411 PL08	LM	




1:50  
0m 0.5 1 2.5 5


**mAdt**  
Milligan Architecture  
Design & Technology

Do not Scale.  
Use figured dimensions only.  
Subject to site survey and all necessary consents. All dimensions to be checked by user and any discrepancies,  
errors or omissions to be reported to mAdt before work commences.  
This drawing is to be read in conjunction with all other relevant materials.

PROJECT	SCALE	DATE	CHECKED BY
14 Dalby Close - PD	1 : 50	Dec 2024	mAdt
DRAWING TITLE	DRAWING NUMBER	DRAWN BY	REVISION NO.
Existing Sketch Cross Section 1	2411 PL09	LM	



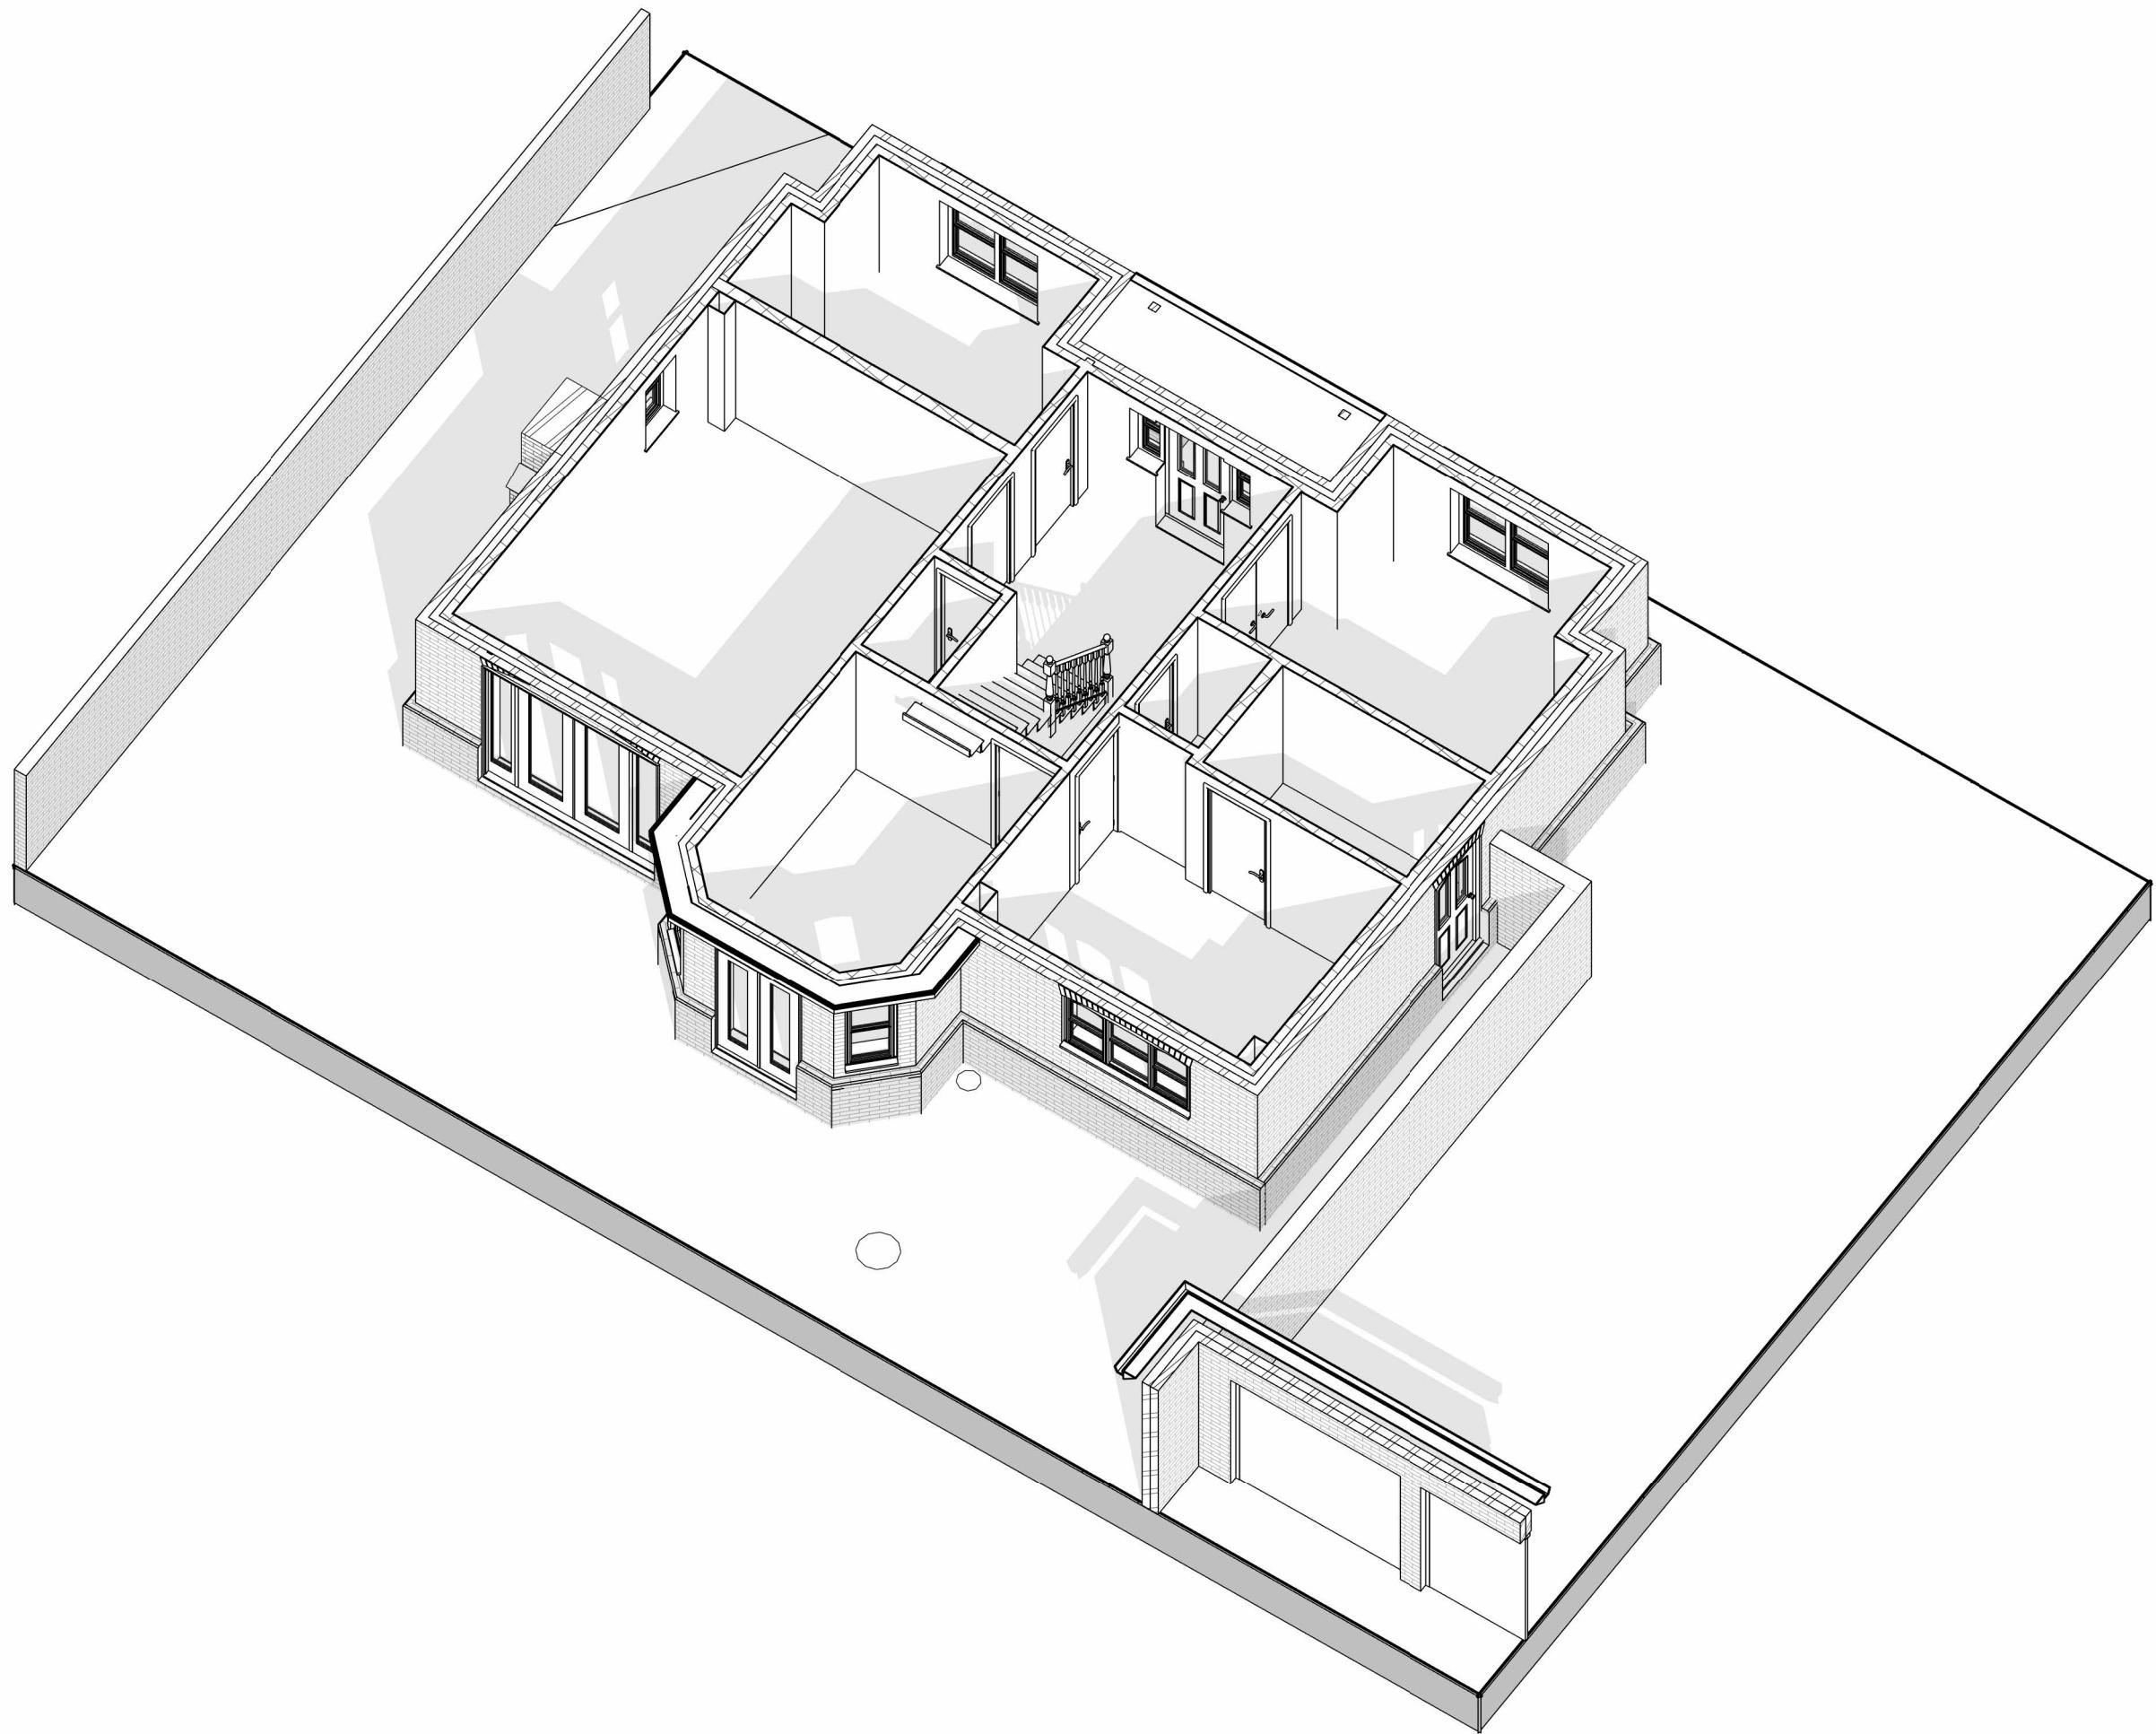

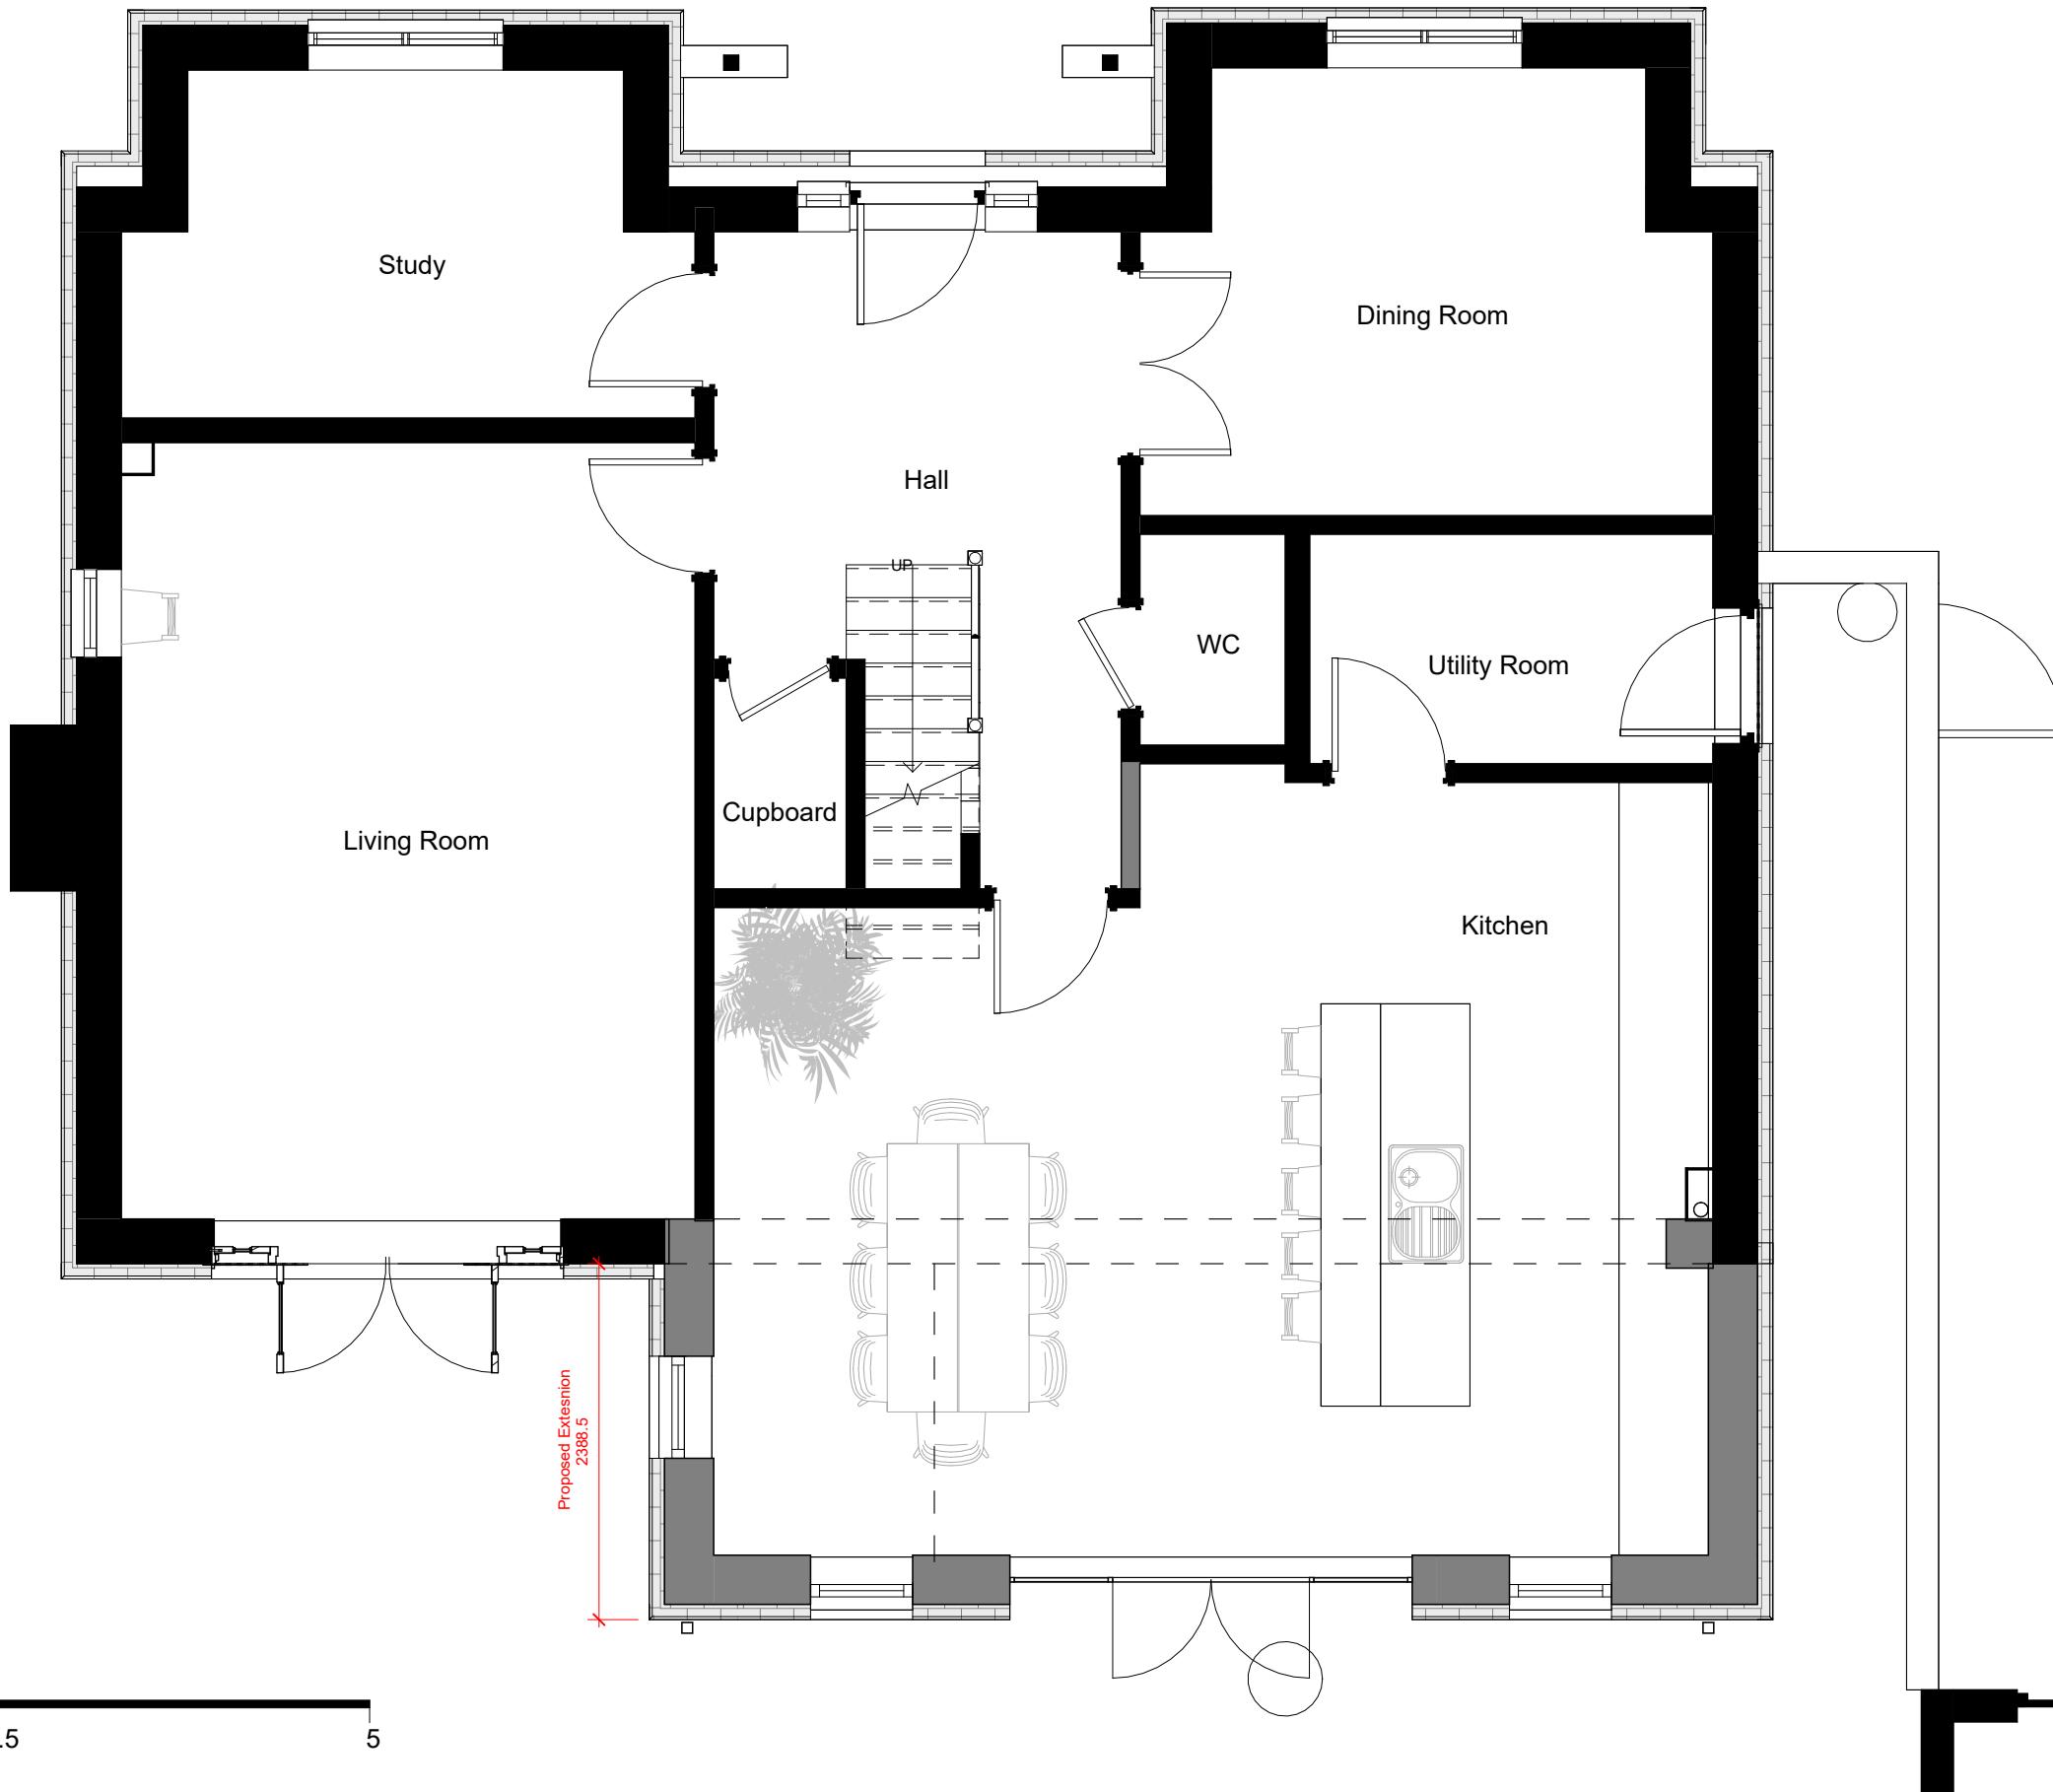




1:50  
0m 0.5 1 2.5 5

**mAdt**  
Milligan Architecture  
Design & Technology

Do not Scale.  
Use figured dimensions only.  
Subject to site survey and all necessary consents. All dimensions to be checked by user and any discrepancies,  
errors or omissions to be reported to mAdt before work commences.  
This drawing is to be read in conjunction with all other relevant materials.

PROJECT	SCALE	DATE	CHECKED BY
14 Dalby Close - PD	1 : 50	Dec 2024	mAdt
DRAWING TITLE	DRAWING NUMBER	DRAWN BY	REVISION NO.
Proposed First Floor Plan	2411 PL23	LM	

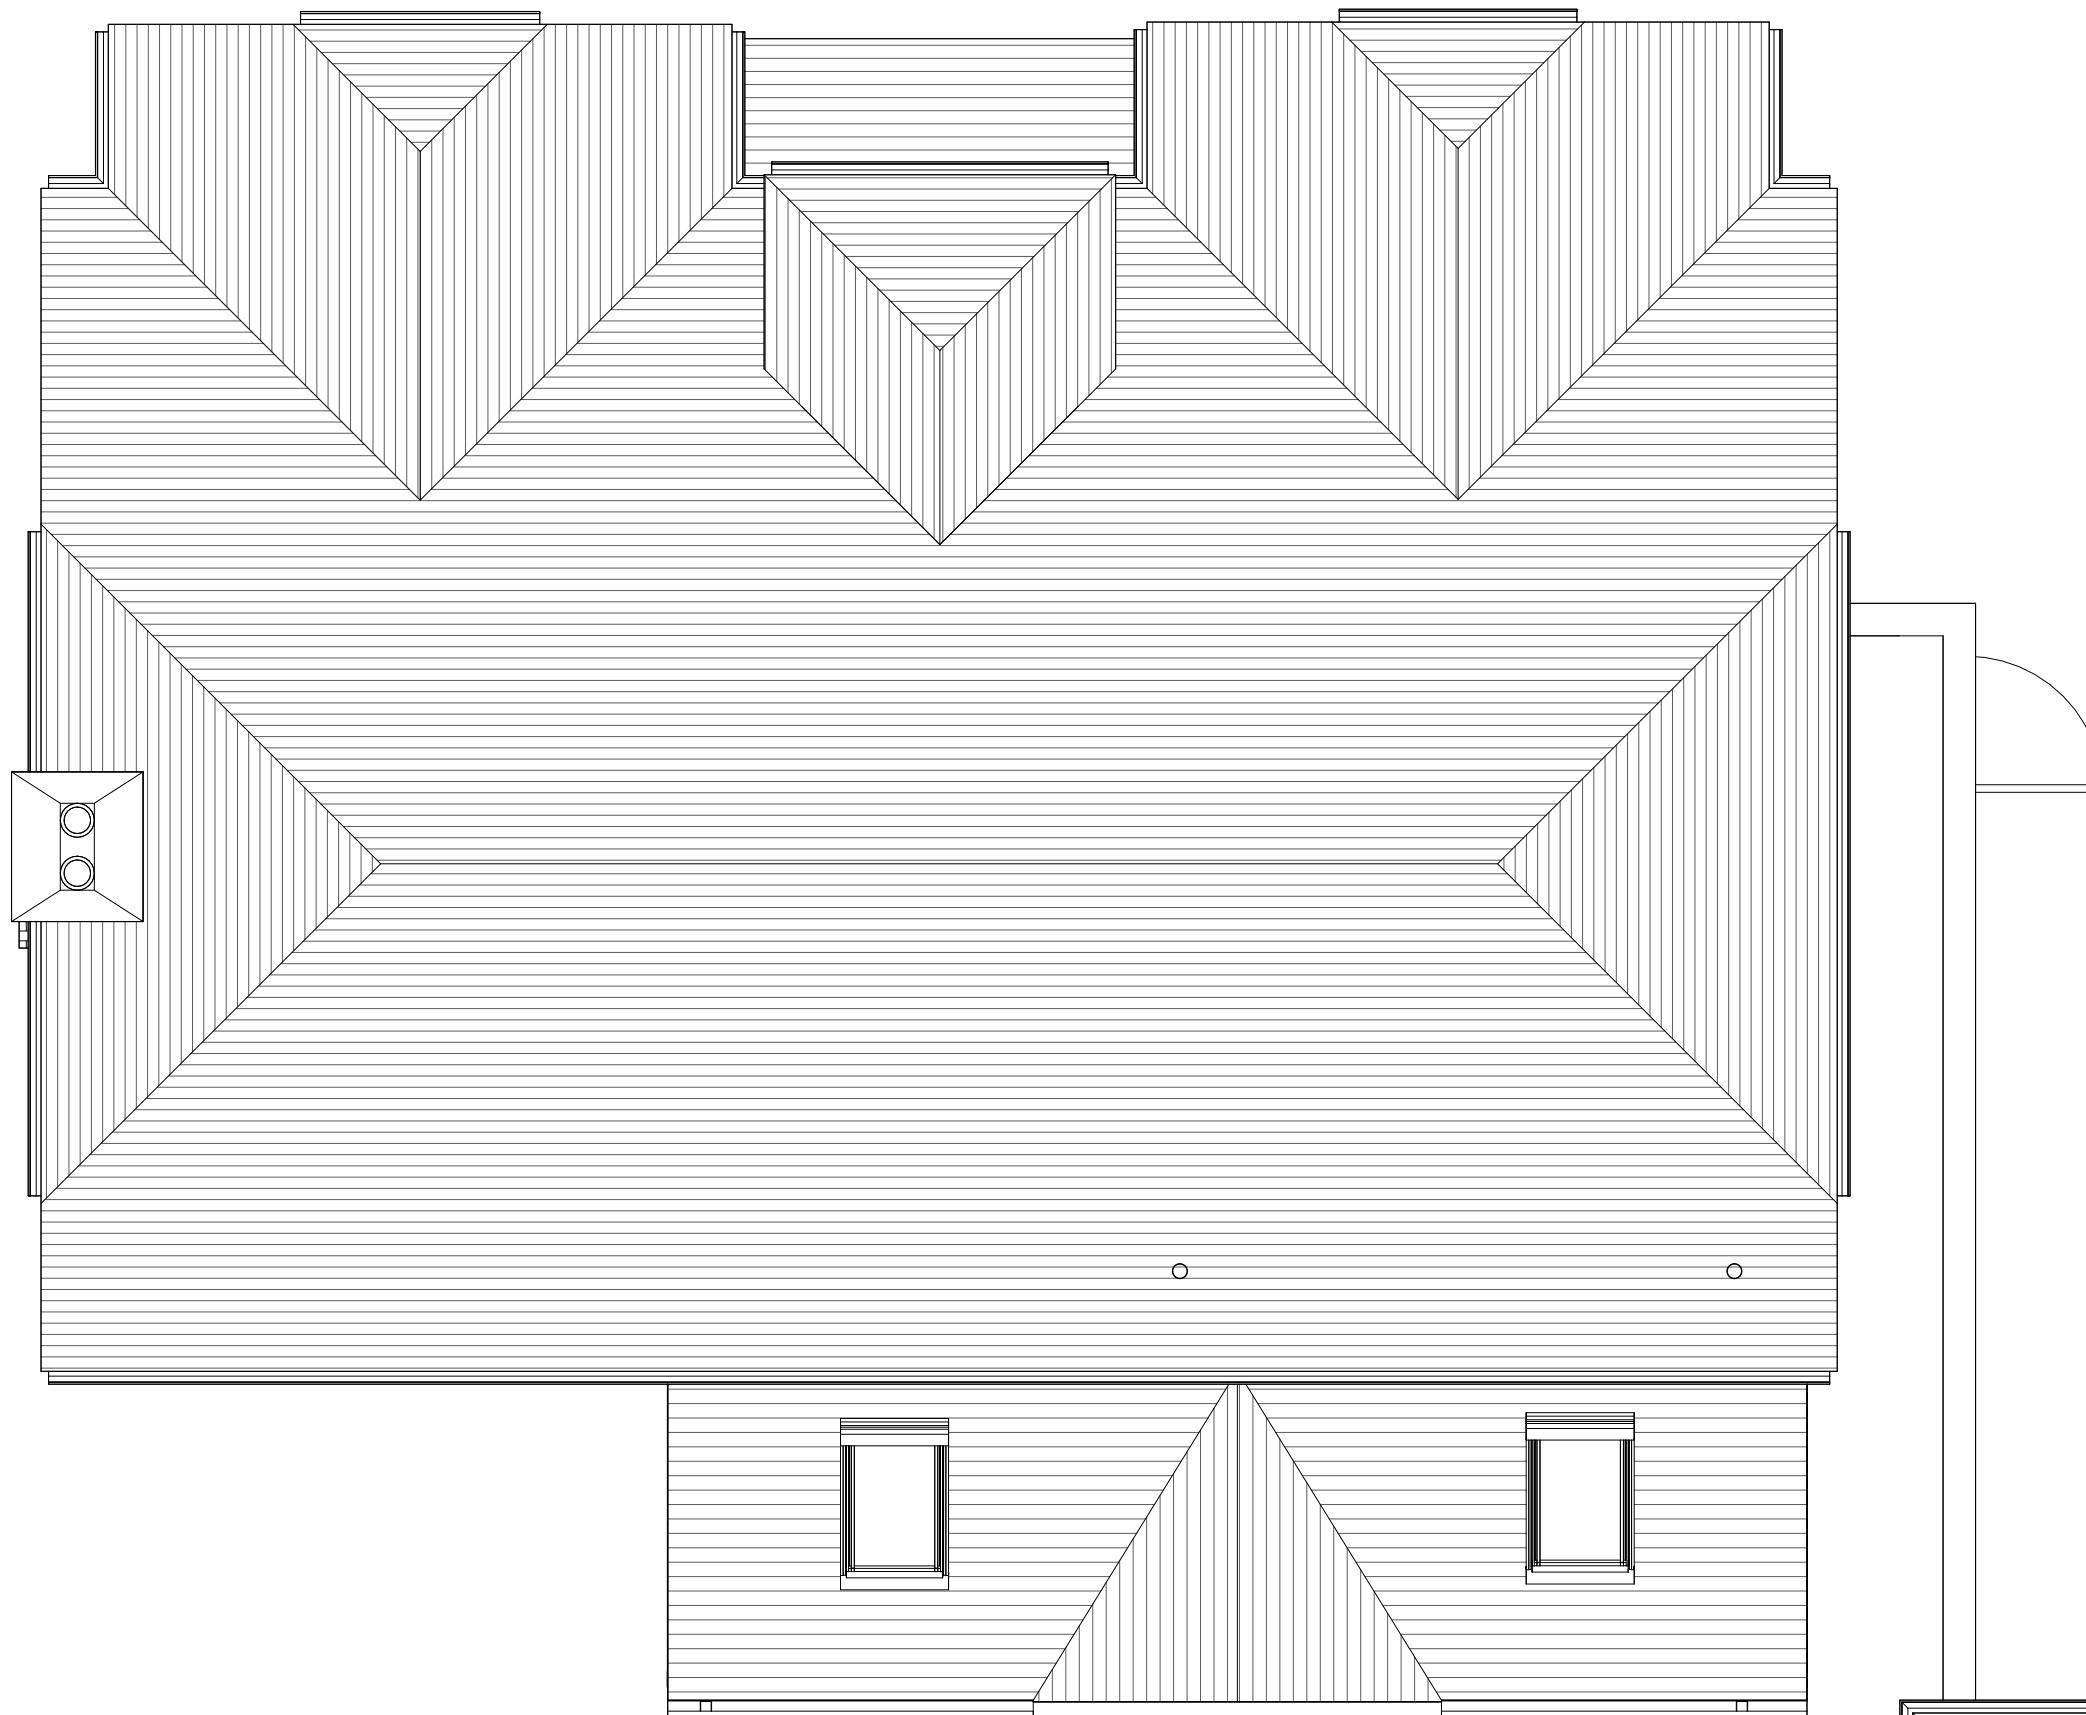



1:50  
 0m 0.5 1 2.5 5

**mAdt**  
Milligan Architecture  
Design & Technology

Do not Scale.  
Use figured dimensions only.  
Subject to site survey and all necessary consents. All dimensions to be checked by user and any discrepancies,  
errors or omissions to be reported to mAdt before work commences.  
This drawing is to be read in conjunction with all other relevant materials.

PROJECT	SCALE	DATE	CHECKED BY
14 Dalby Close - PD	1 : 50	Dec 2024	mAdt
DRAWING TITLE	DRAWING NUMBER	DRAWN BY	REVISION NO.
Proposed Front Elevation - South West - no change	2411 PL25	LM	



1:50  
0m 0.5 1 2.5 5

**mAdt**  
Milligan Architecture  
Design & Technology

Do not Scale.  
Use figured dimensions only.  
Subject to site survey and all necessary consents. All dimensions to be checked by user and any discrepancies,  
errors or omissions to be reported to mAdt before work commences.  
This drawing is to be read in conjunction with all other relevant materials.

PROJECT	SCALE	DATE	CHECKED BY
14 Dalby Close - PD	1 : 50	Dec 2024	mAdt
DRAWING TITLE	DRAWING NUMBER	DRAWN BY	REVISION NO.
Proposed Neighbours South West	2411 PL26	LM	



1:50  
0m 0.5 1 2.5 5



1:50  
0m 0.5 1 2.5 5

**mAdt**  
Milligan Architecture  
Design & Technology

Do not Scale.  
Use figured dimensions only.  
Subject to site survey and all necessary consents. All dimensions to be checked by user and any discrepancies,  
errors or omissions to be reported to mAdt before work commences.  
This drawing is to be read in conjunction with all other relevant materials.

PROJECT	SCALE	DATE	CHECKED BY
14 Dalby Close - PD	1 : 50	Dec 2024	mAdt
DRAWING TITLE	DRAWING NUMBER	DRAWN BY	REVISION NO.
Proposed Side Elevation - North West	2411 PL28	LM	



1:50  
 0m 0.5 1 2.5 5

**mAdt**  
Milligan Architecture  
Design & Technology

Do not Scale.  
Use figured dimensions only.  
Subject to site survey and all necessary consents. All dimensions to be checked by user and any discrepancies, errors or omissions to be reported to mAdt before work commences.  
This drawing is to be read in conjunction with all other relevant materials.

PROJECT	SCALE	DATE	CHECKED BY
14 Dalby Close - PD	1 : 50	Dec 2024	mAdt
DRAWING TITLE	DRAWING NUMBER	DRAWN BY	REVISION NO.
Proposed Sketch Cross Section 1	2411 PL29	LM	



