
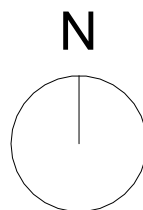


Figured dimensions only are to be taken from this drawing. All dimensions are to be checked on site before any work is put in hand.

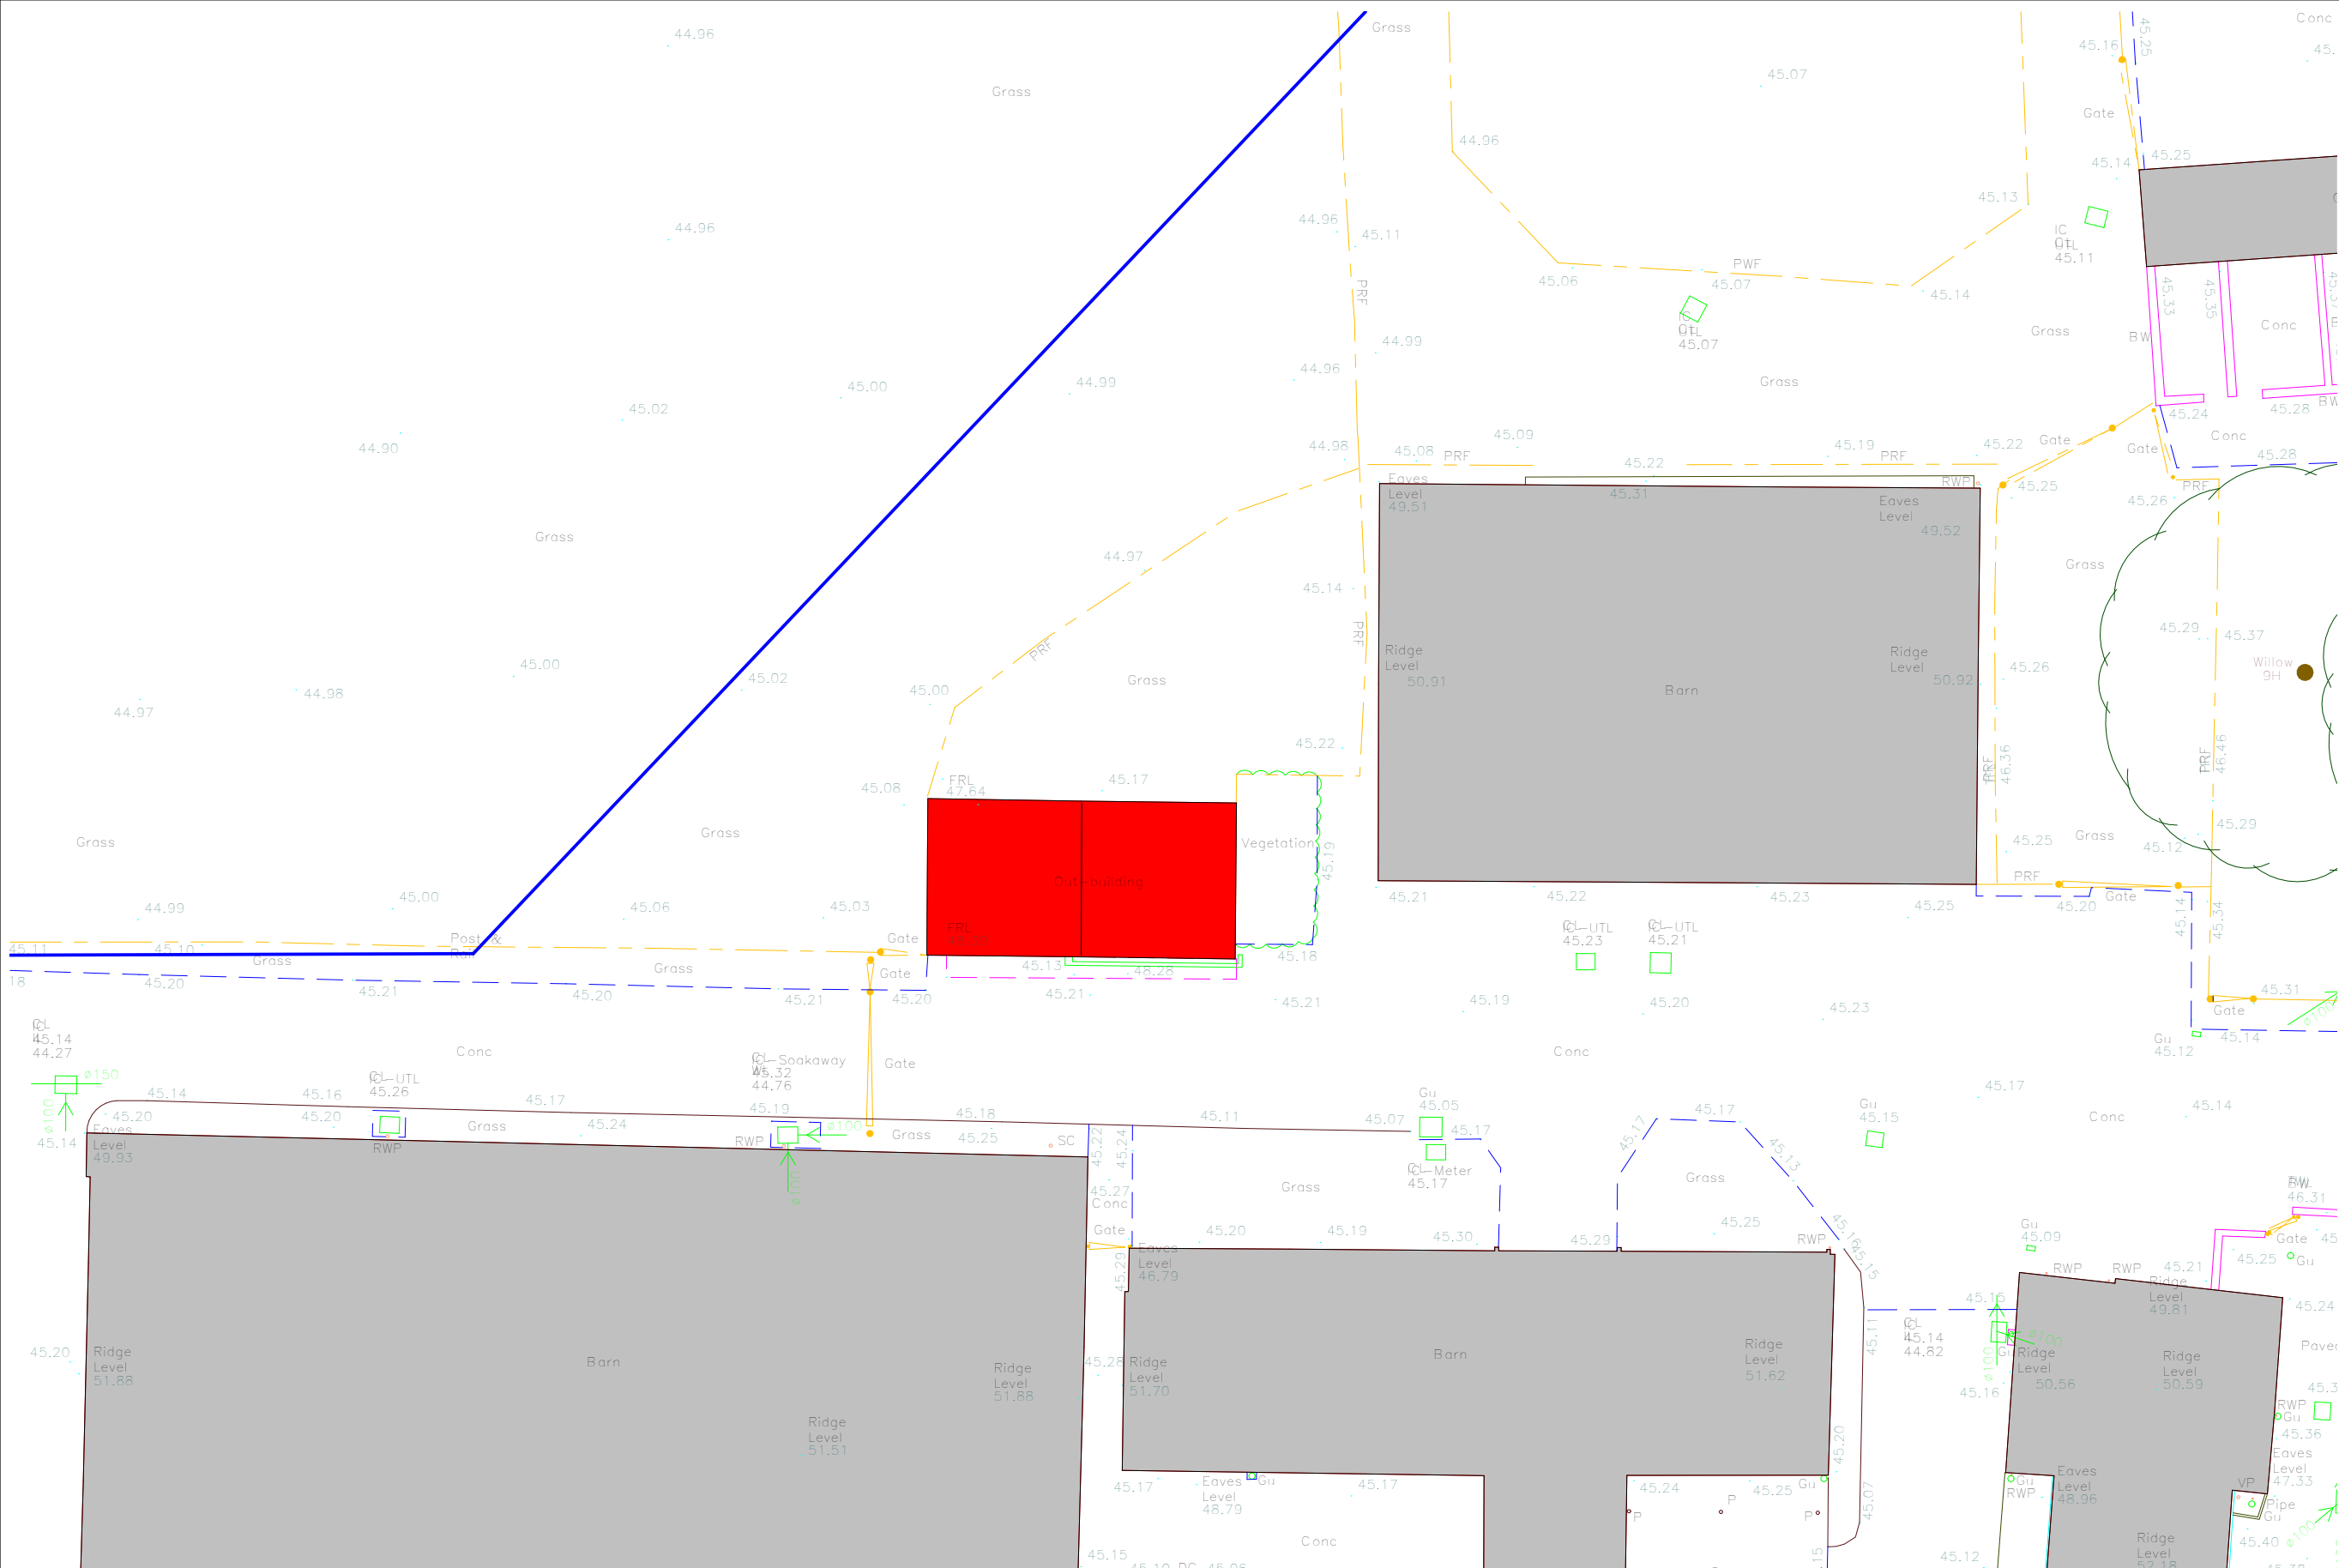

Revision	Description	Drawn	Date	Checked
----------	-------------	-------	------	---------

Client's Name _____

Mr & Mrs Close

Job Title
Riseley Farm, Part Lane,
Swallowfield, RG7 1TB

Drawing Title

Small Barn Site Plan

Scale
1 : 200 @A3


Job No **2198** Drawing No **E22**

Status	Rev
--------	-----

Small Barn Site Block Plan

1 : 200

SCALE : 1 to 200

 

Note: This maybe a reduced sized print, check scales below

