


Figured dimensions only are to be taken from this drawing. All dimensions are to be checked on site before any work is put in hand.

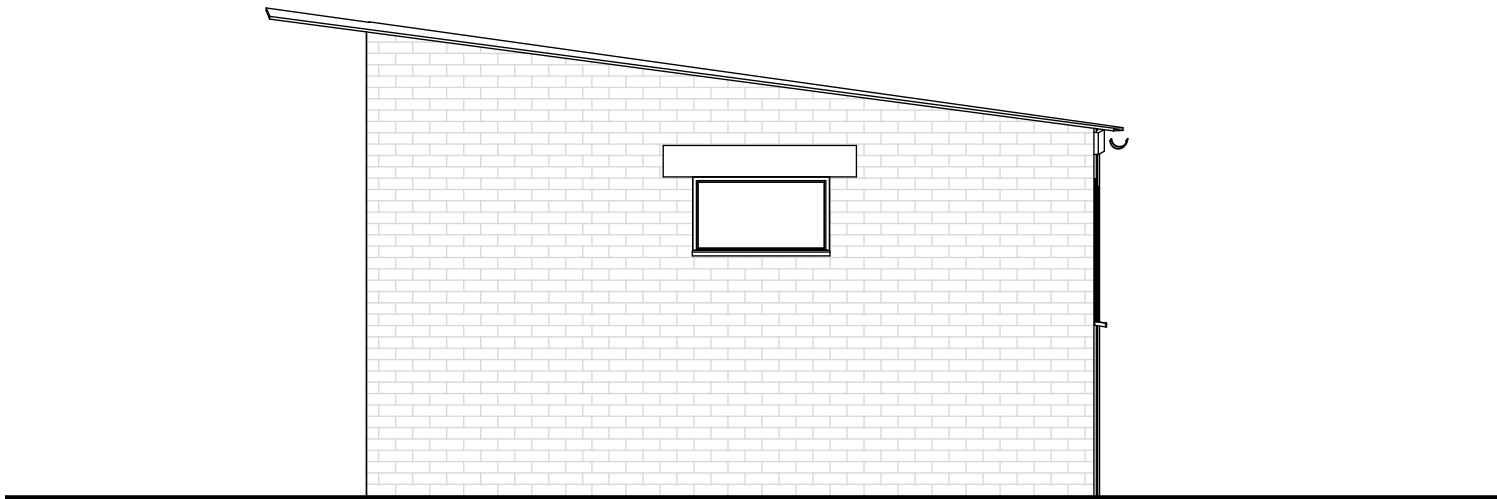


Existing Small Barn North Elevation  
1 : 50



Existing Small Barn East Elevation  
1 : 50

SCALE : 1 to 50

 

**Note:** This maybe a reduced sized print, check scales below

Revision	Description	Drawn	Date	Checked
----------	-------------	-------	------	---------

Client's Name				
---------------	--	--	--	--

Mr & Mrs Close

Job Title				
-----------	--	--	--	--

Riseley Farm, Part Lane,  
Swallowfield, RG7 1TB

Drawing Title				
---------------	--	--	--	--

Existing Small Barn Rear and  
Side Elevations

Scale				
-------	--	--	--	--

1 : 50 @A3

Job No		Drawing No		
--------	--	------------	--	--

2198	E26			
------	-----	--	--	--

Status				Rev
--------	--	--	--	-----